



F.A.I. RTE.	SECTION	COUNTY	TOTAL SHEETS	SHEET NO.
80/94	*	COOK	631	147
STA.	TO STA.			
FED. ROAD DIST. NO.	ILLINOIS	FED. AID PROJECT		
* (2425 & 2626) R-2			CONTRACT NO. 62111	

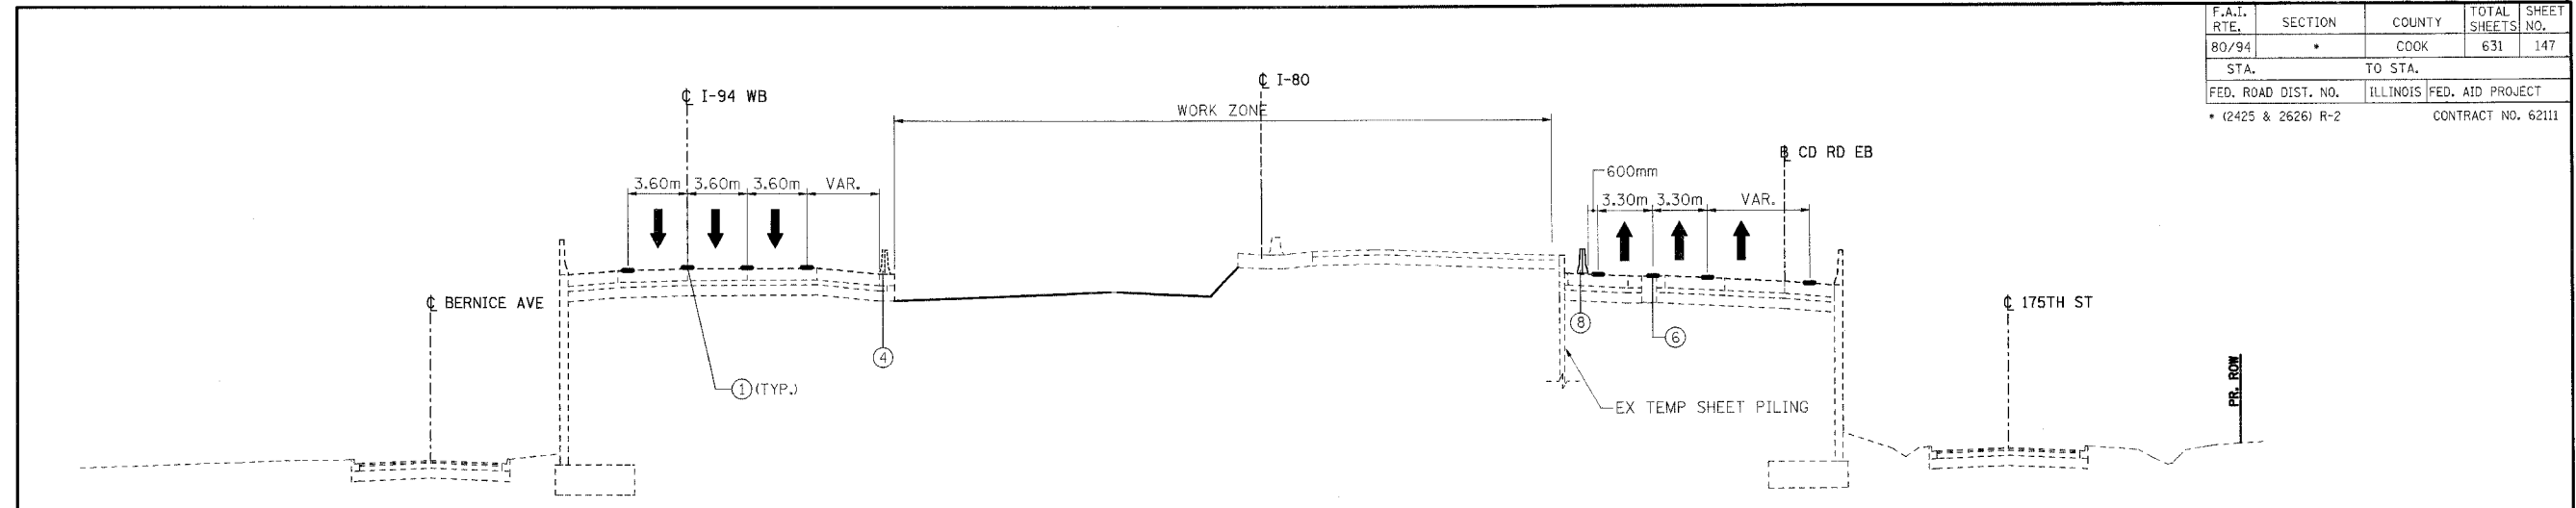

TYPICAL SECTION C-C
5+835.000

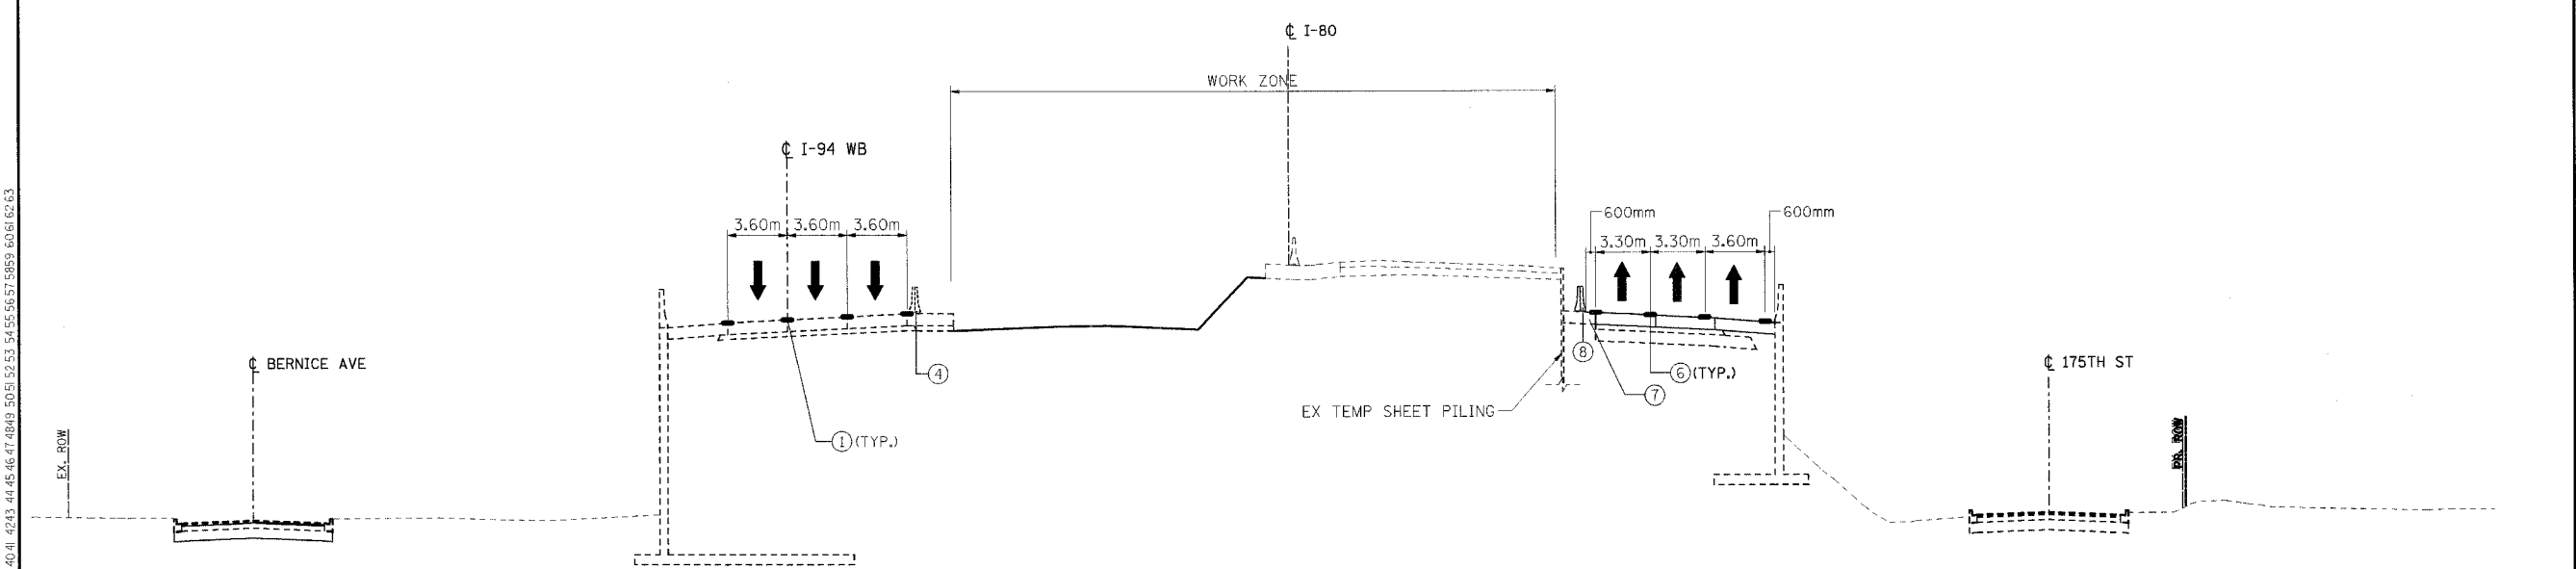

TYPICAL SECTION D-D
STA 6+250.000

- LEGEND**
- (1) EXISTING PAVEMENT MARKING
 - (2) EXISTING GROUND LINE
 - (3) EXISTING CONCRETE BARRIER
 - (4) EXISTING TEMPORARY CONCRETE BARRIER
 - (5) DRUM OR TYPE II BARRICADES WITH STEADY BURN LIGHTS
 - (6) TEMPORARY PAVEMENT MARKINGS (SEE PLANS FOR DETAILS AND PAY ITEM)
 - (7) TEMPORARY PAVEMENT (INTERSTATE)
 - (8) TEMPORARY CONCRETE BARRIER (SEE PLANS FOR PAY ITEM)
 - (9) PROPOSED SUBGRADE
- ↑ TRAFFIC FLOW ARROW
- * EXISTING FROM A PREVIOUS STAGE OR CONTRACT
 VAR. - INDICATES THAT THIS DIMENSION VARIES IN THE VICINITY OF THE INDICATED TYPICAL SECTION

\AR9902ADGN... \MT7802ADGN... \TRIT02ADGN... \XX99R52ADGN
 9-13-2005 10:28:41
 I:\DOCUMENT\4315150\DWG\CON\MT7802ADGN
 1, 2, 3, 4, 5, 6, 7, 8, 9, 10, 11, 12, 13, 14, 15, 16, 17, 18, 19, 20, 21, 22, 23, 24, 25, 26, 27, 28, 29, 30, 31, 32, 33, 34, 35, 36, 37, 38, 39, 40, 41, 42, 43, 44, 45, 46, 47, 48, 49, 50, 51, 52, 53, 54, 55, 56, 57, 58, 59, 60, 61, 62, 63
 HANSEN0

REVISIONS	
NAME	DATE

ILLINOIS DEPARTMENT OF TRANSPORTATION
 F.A.I. ROUTE 80/94 (KINGERY EXPRESSWAY)
 EB & WB INSIDE LANES (MAINLINE) CONSTRUCTION
 COOK COUNTY

**MAINTENANCE OF TRAFFIC
 FAI 80/94 - TYPICAL SECTIONS
 PHASE III, STAGE II**

SCALE: NONE
 DATE: 9/13/05

DRAWN BY: DP
 CHECKED BY: JP

TENG
 TENG & ASSOCIATES, INC.
 ENGINEERS/ARCHITECTS/PLANNERS
 CHICAGO, ILLINOIS