


F.A.I. RTE.	SECTION	COUNTY	TOTAL SHEETS	SHEET NO.
80/94	*	COOK	631	218
STA.		TO STA.		
FED. ROAD DIST. NO.		ILLINOIS	FED. AID PROJECT	
• (2425 & 2626) R-2		CONTRACT NO. 62111		

PRELIMINARY SURVEYED	BY	DATE
SURVEY PLOTTED		
NOTE BOOK TEMPLATE		
AREAS CHECKED		
NO.		

ORIGINAL SURVEYED	BY	DATE
SURVEY PLOTTED		
NOTE BOOK TEMPLATE		
AREAS CHECKED		
NO.		

\\FR17002A.DGN, \\DR17002A.DGN, \\FR17002A.DGN, \\FR17002A.DGN, \\FR17002A.DGN, \\FR17002A.DGN, \\FR17002A.DGN, \\FR17002A.DGN, \\FR17002A.DGN, \\FR17002A.DGN
 8-18-2005 09:06:59 T:\DOCUMENT\931760\CIVIL\ADON\DU170352A.DGN 1:ADON\DU170352A.DGN \\FR17002A.DGN, \\FR17002A.DGN, \\FR17002A.DGN, \\FR17002A.DGN, \\FR17002A.DGN, \\FR17002A.DGN, \\FR17002A.DGN, \\FR17002A.DGN, \\FR17002A.DGN
 12.3.4.5.6.7.8.9.10.11.12.13.14.15.16.17.18.19.20.21.22.23.24.25.26.27.28.29.30.31.32.33.34.35.36.37.38.39.40.41.42.43.44.45.46.47.48.49.50.51.52.53.54.55.56.57.58.59.60.61.62.63

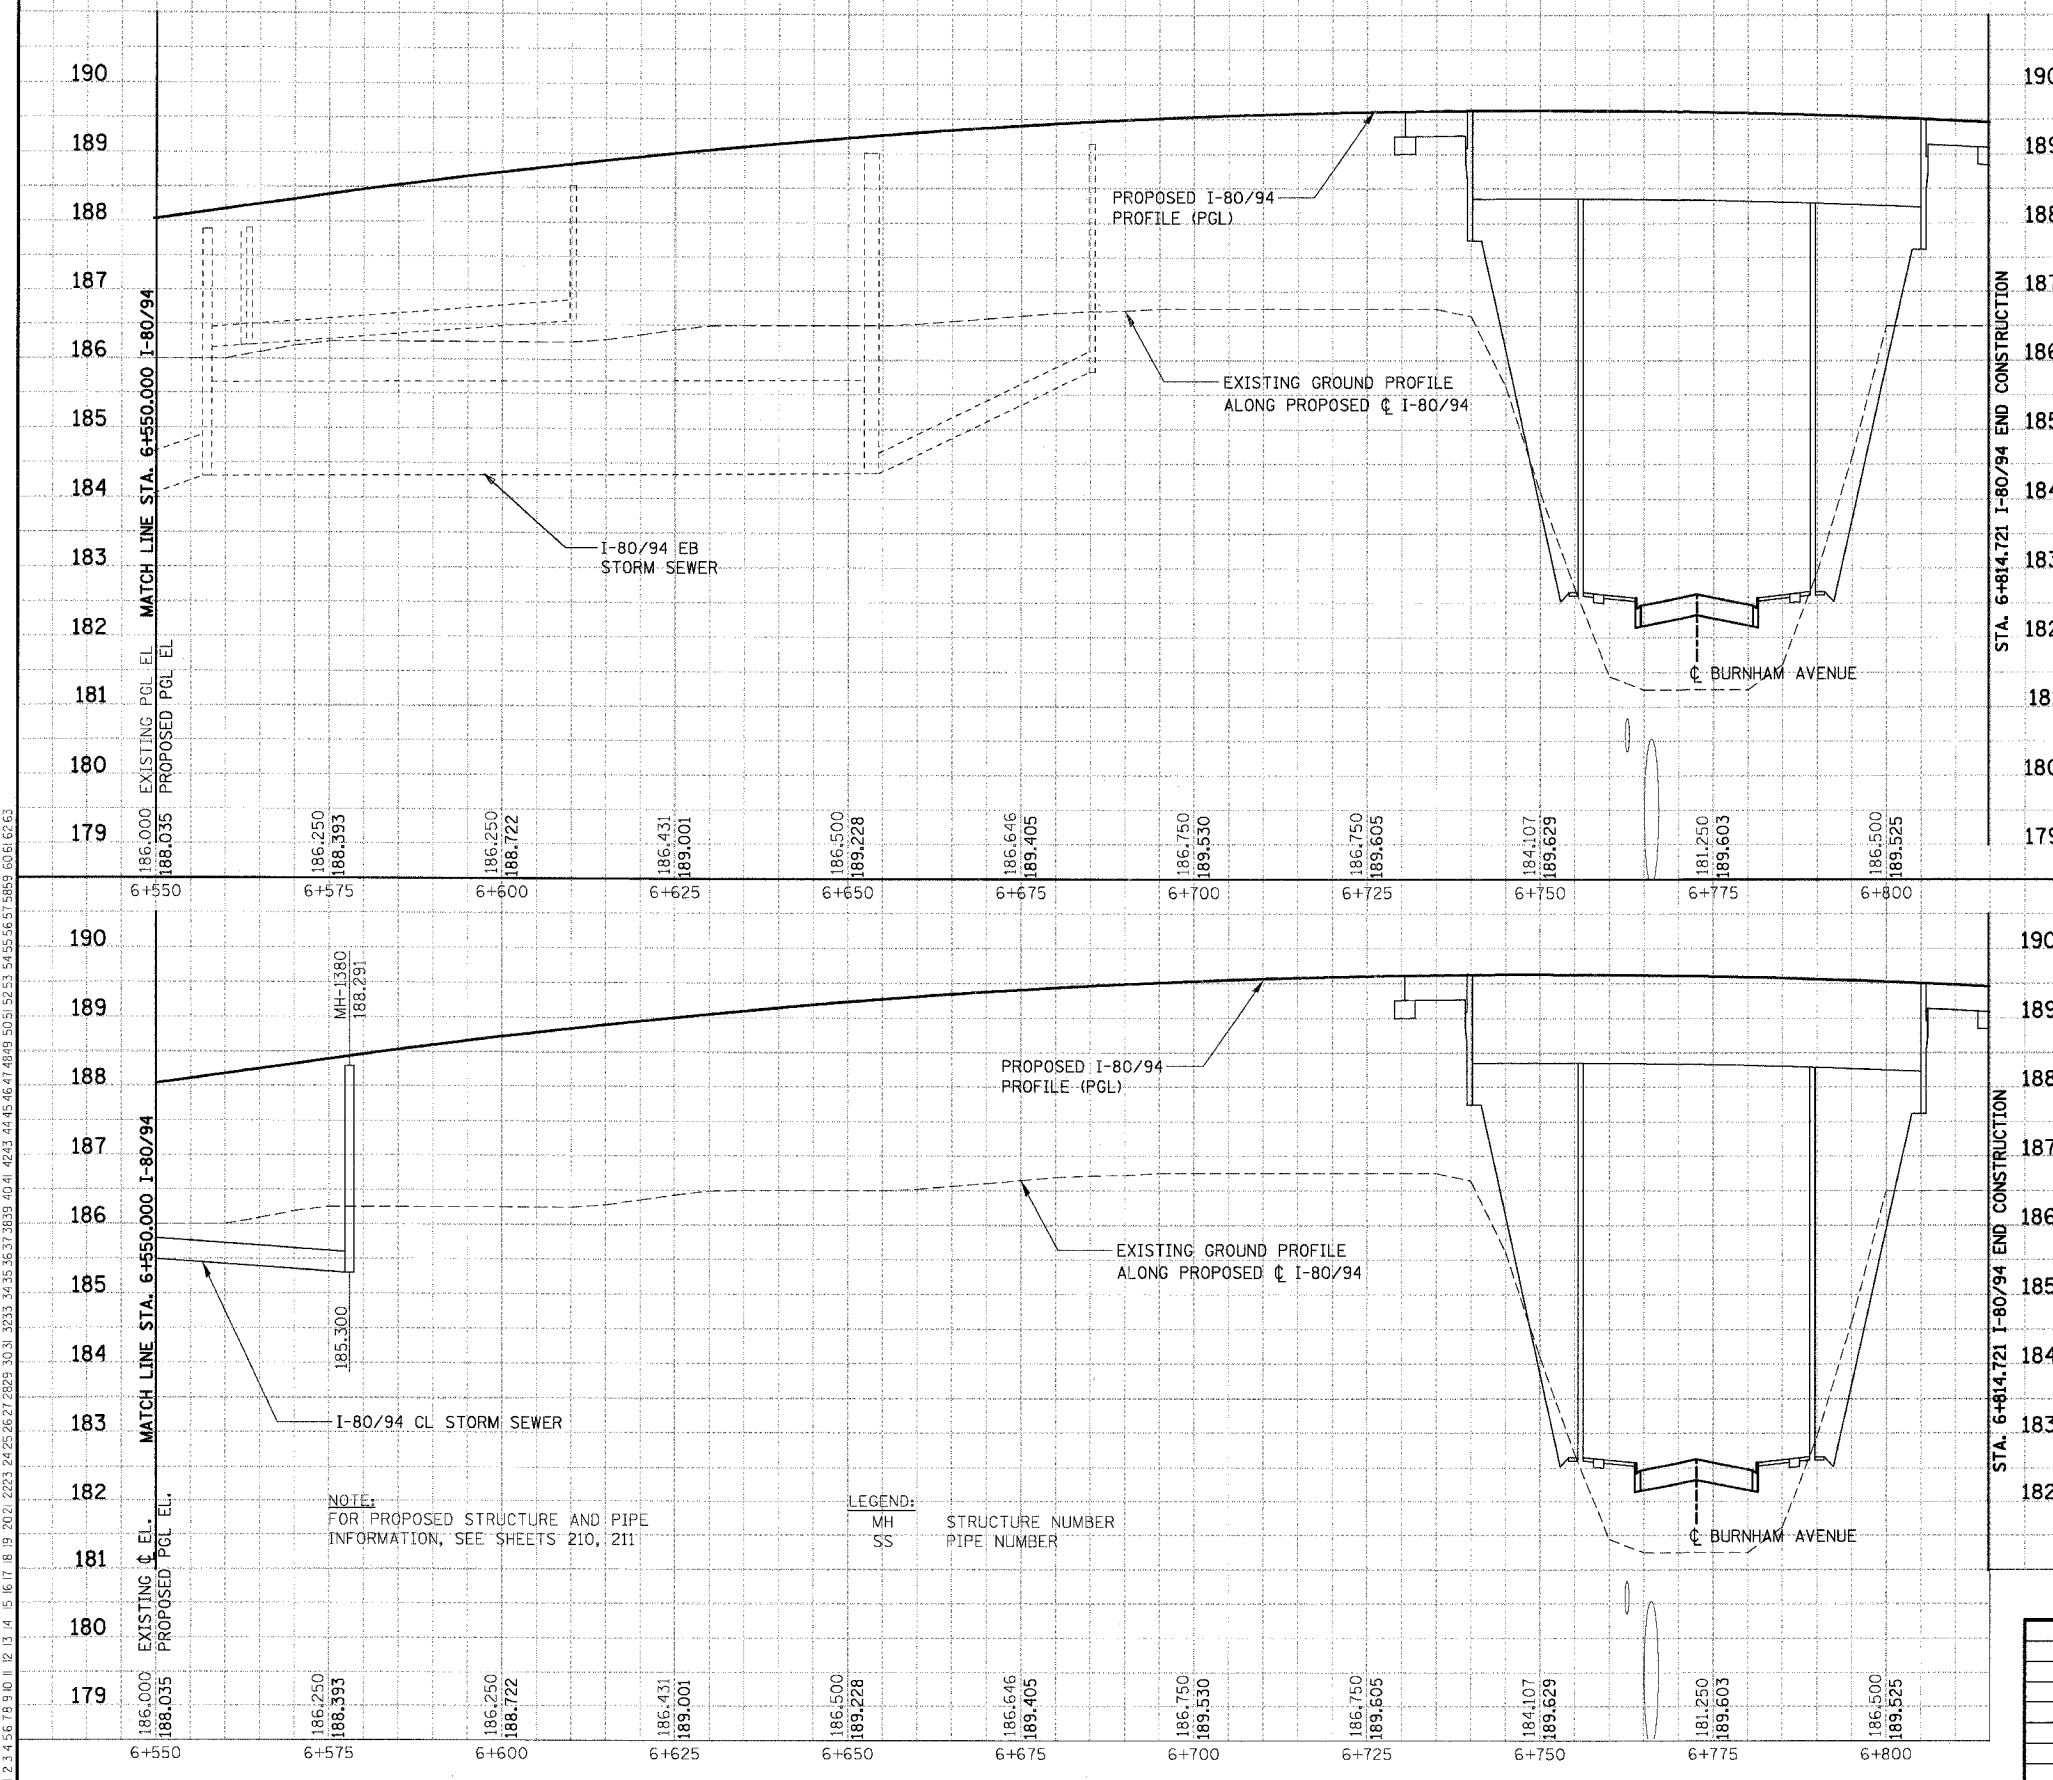

NOTE: FOR PROPOSED STRUCTURE AND PIPE INFORMATION, SEE SHEETS 210, 211

LEGEND:
 MH STRUCTURE NUMBER
 SS PIPE NUMBER

REVISIONS	
NAME	DATE

ILLINOIS DEPARTMENT OF TRANSPORTATION
 F.A.I. ROUTE 80/94 (KINGERY EXPRESSWAY)
 EB & WB INSIDE LANES (MAINLINE) CONSTRUCTION
 COOK COUNTY

DRAINAGE PROFILE
FAI 80/94
STA. 6+550 TO STA. 6+814.721

HORIZ SCALE: 1:500
 VERT SCALE: 1:50
 DATE: 8/22/05

DRAWN BY: SN
 CHECKED BY: MD

TENG
 TENG & ASSOCIATES, INC.
 ENGINEERS/ARCHITECTS/PLANNERS
 CHICAGO, ILLINOIS