


F.A.I. RTE.	SECTION	COUNTY	TOTAL SHEETS	SHEET NO.
80/94	*	COOK	631	306
STA.		TO STA.		
FED. ROAD DIST. NO.		ILLINOIS	FED. AID PROJECT	
		• (2425 & 2626) R-2		CONTRACT NO. 62111

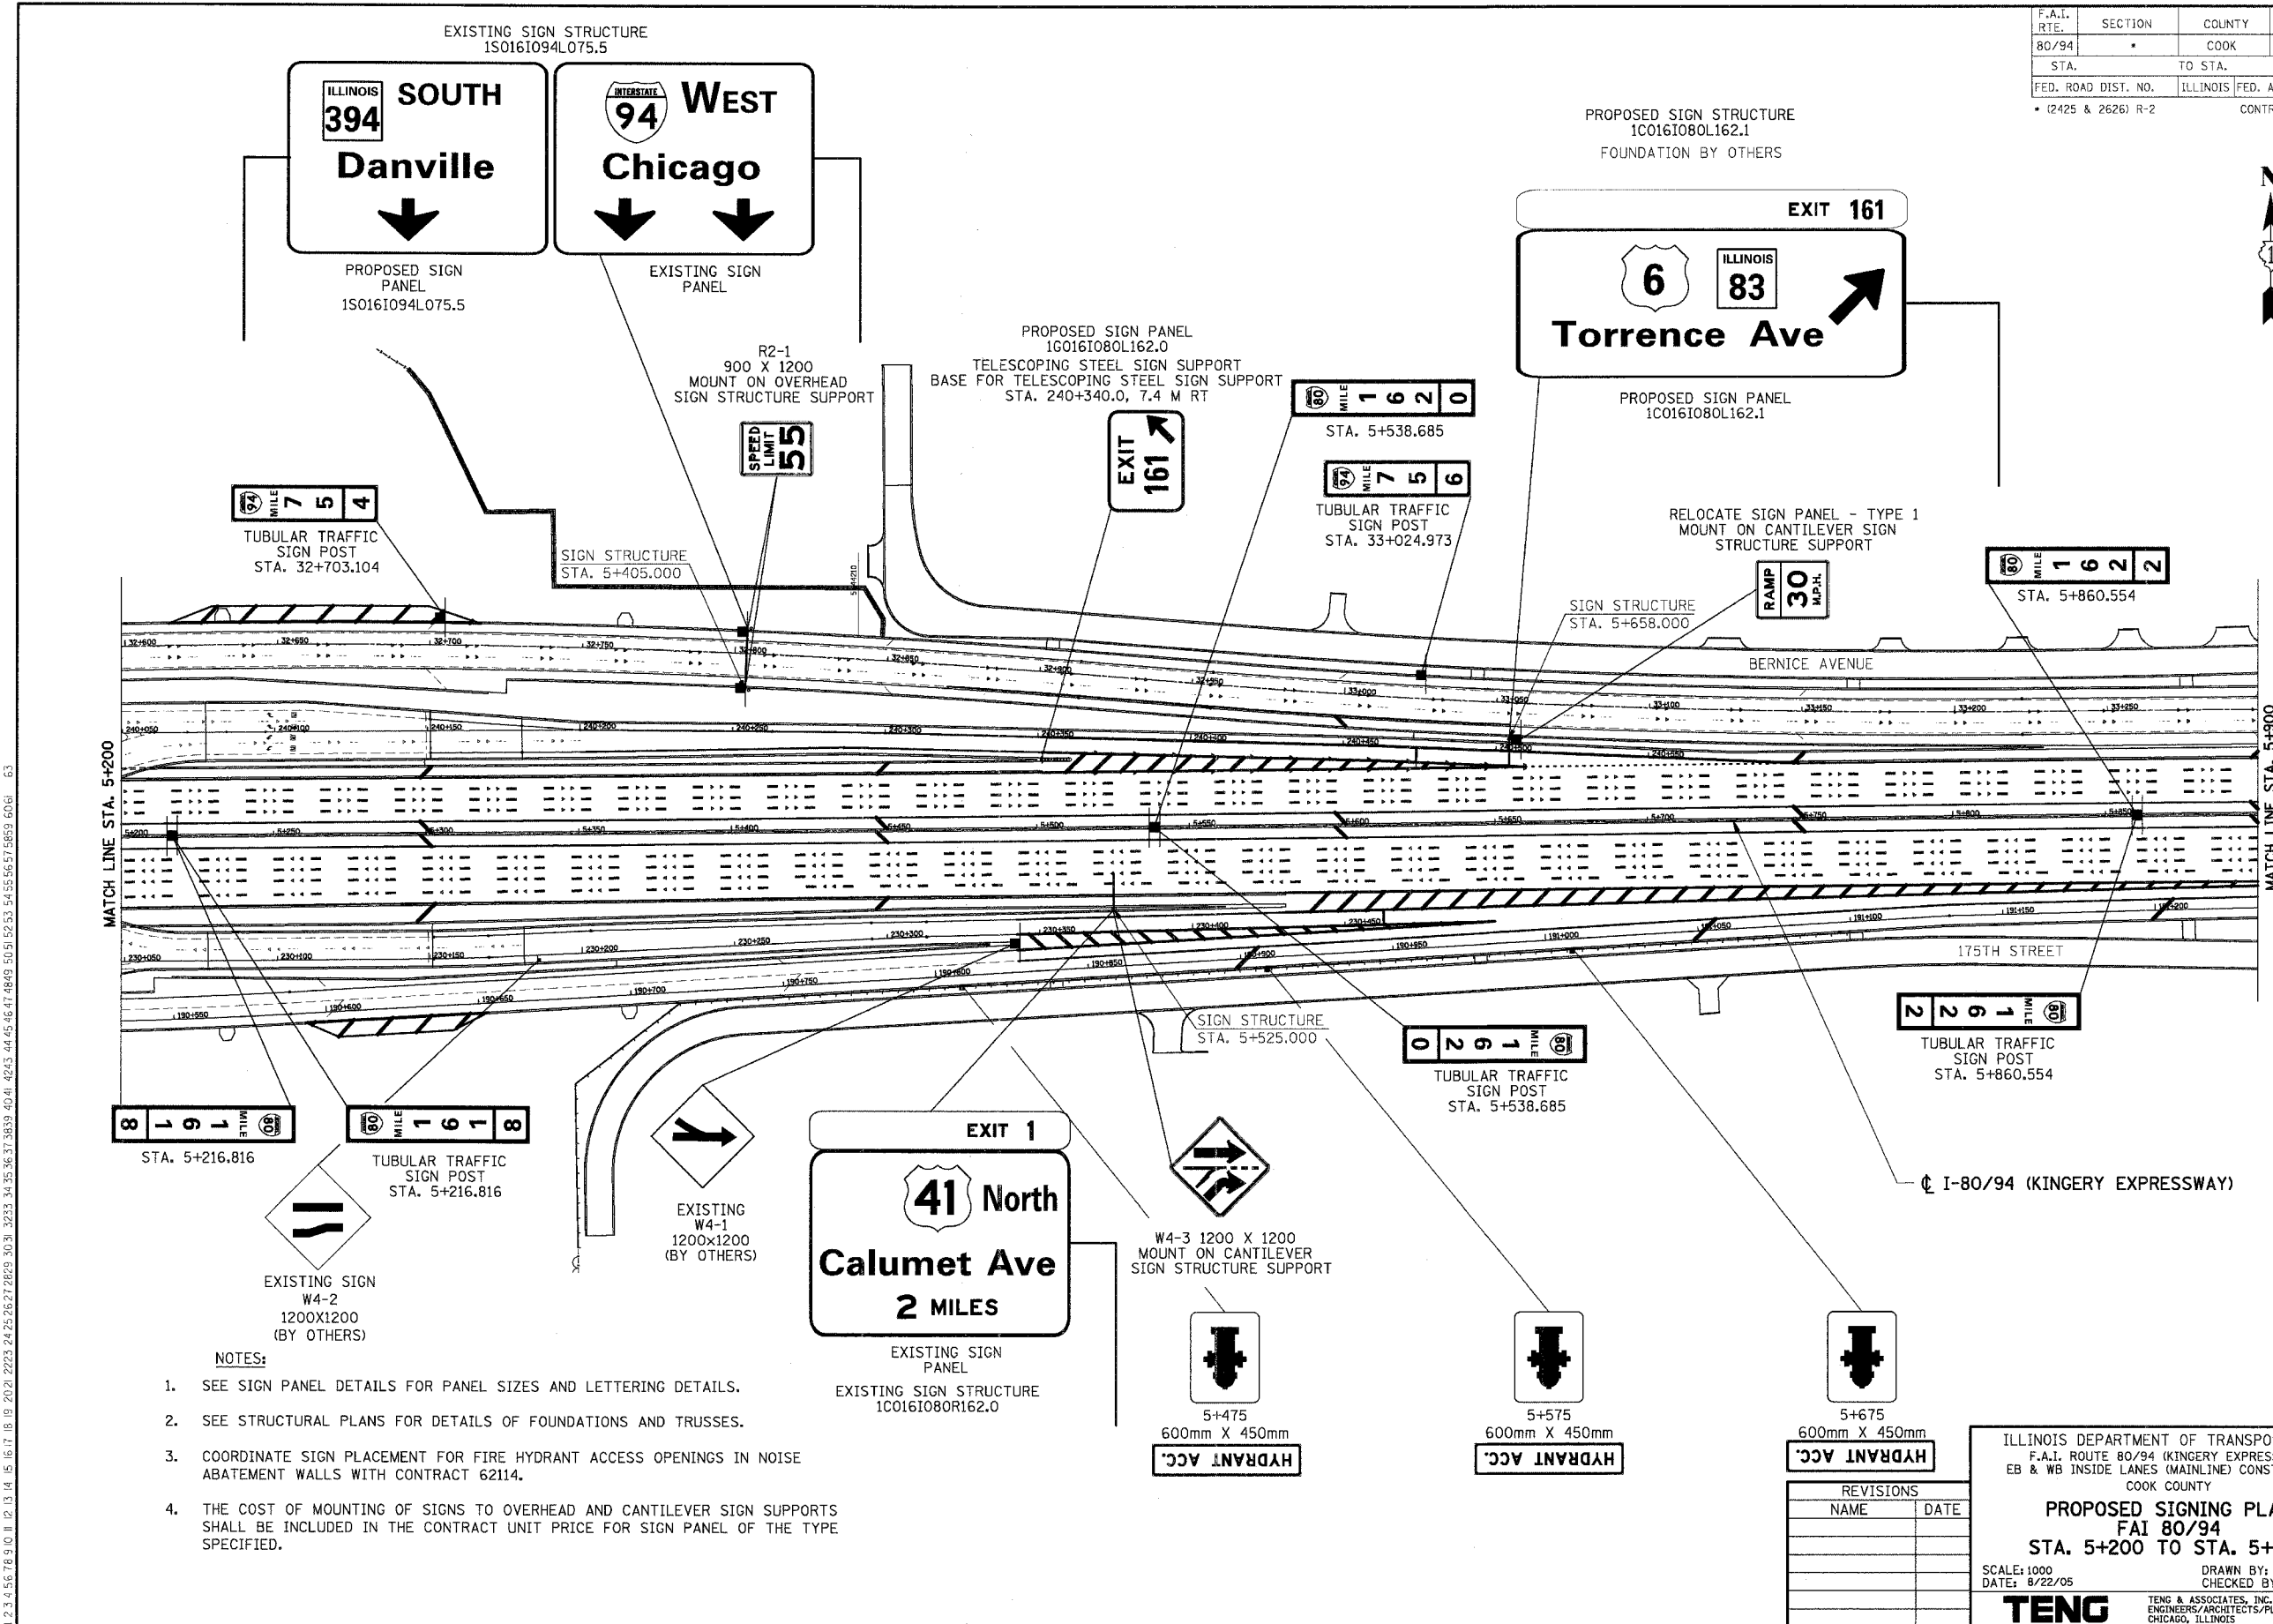

\S\SECONDARY_SIGN\DON... \NRIAD02A.DGN... \SRIT002A.DGN... \AB99002A.DGN... \SS1702A.DGN... \SS1702A.DGN
 8-18-2005 10:48:39 T:\DOCUMENT\931750\ACVIL\ADGN\SS1702A.DGN
 1 2 

- NOTES:**
- SEE SIGN PANEL DETAILS FOR PANEL SIZES AND LETTERING DETAILS.
 - SEE STRUCTURAL PLANS FOR DETAILS OF FOUNDATIONS AND TRUSSES.
 - COORDINATE SIGN PLACEMENT FOR FIRE HYDRANT ACCESS OPENINGS IN NOISE ABATEMENT WALLS WITH CONTRACT 62114.
 - THE COST OF MOUNTING OF SIGNS TO OVERHEAD AND CANTILEVER SIGN SUPPORTS SHALL BE INCLUDED IN THE CONTRACT UNIT PRICE FOR SIGN PANEL OF THE TYPE SPECIFIED.

REVISIONS	
NAME	DATE

ILLINOIS DEPARTMENT OF TRANSPORTATION
 F.A.I. ROUTE 80/94 (KINGERY EXPRESSWAY)
 EB & WB INSIDE LANES (MAINLINE) CONSTRUCTION
 COOK COUNTY

PROPOSED SIGNING PLAN
FAI 80/94
STA. 5+200 TO STA. 5+900

SCALE: 1000
 DATE: 8/22/05

DRAWN BY: MK
 CHECKED BY: DH

TENG TENG & ASSOCIATES, INC.
 ENGINEERS/ARCHITECTS/PLANNERS
 CHICAGO, ILLINOIS