


F.A.I. RTE.	SECTION	COUNTY	TOTAL SHEETS	SHEET NO.
80/94	*	COOK	631	311
STA.		TO STA.		
FED. ROAD DIST. NO.		ILLINOIS	FED. AID PROJECT	
• (2425 & 2626) R-2		CONTRACT NO. 62111		

SIGN DETAIL

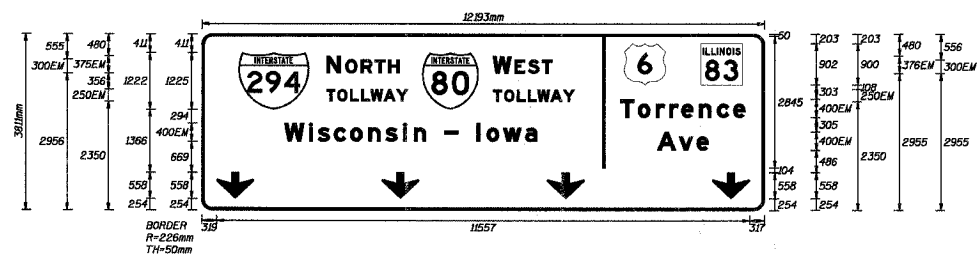

6+546.200

Panel Style: i83.asm
Dimensions are in mm

Letter locations are panel edge to lower left corner

SIGN NUMBER	1S01610801162.6
WIDTH x HGHT.	12193mm x 3812mm
BORDER WIDTH	50mm
CORNER RADIUS	226mm
MOUNTING	Overhead
BACKGROUND	TYPE: Reflective COLOR: Green
LEGEND/BORDER	TYPE: Reflective COLOR: Pure White

SYMBOL	X	Y	WID	HT
M1_4	9154	2707	901	900
SRMT_2	10816	2707	900	900
M1_1	4778	2177	1220	1224
M1_1	797	2174	1525	1227
ARNDOWN	319	253	812	558
ARNDOWN	3900	253	813	558
ARNDOWN	7481	253	813	558
ARNDOWN	11063	253	813	558

LETTER POSITIONS (X)

LETTER	X	Y	WID	HT	SERIES/SIZE
N	3113	3443	3749	4036	EM375,EM300
O	3113	3443	3749	4036	EM375,EM300
R	3443	3749	4036		EM375,EM300
T	3749	3443	4036		EM375,EM300
H	4036	3443	4036		EM375,EM300
W	6777	7064	7370		EM376,EM300
E	6777	7064	7370		EM376,EM300
S	7064	7370			EM376,EM300
T	7370	7064			EM376,EM300
T	2941	3216	3455	3942	EM250
O	2941	3216	3455	3942	EM250
L	3216	3455	3942		EM250
L	3455	3942			EM250
W	3942	4213			EM250
A	4213	3942			EM250
Y	4213	3942			EM250
T	6587	6832	7071	7274	EM400300
O	6587	6832	7071	7274	EM400300
L	6832	7071	7274		EM400300
L	7071	7274			EM400300
W	7274	7558	7829		EM400300
A	7558	7829			EM400300
Y	7829	7558			EM400300
T	9452	9844	10137	10395	EM400300
O	9452	9844	10137	10395	EM400300
r	9844	10137	10395		EM400300
r	10137	10395			EM400300
e	10395	10782	11167	11520	EM400300
n	10782	11167			EM400300
c	11167	11520			EM400300
e	11520	11167			EM400300
W	2325	2517	2864	3217	EM400300
i	2325	2517	2864	3217	EM400300
s	2517	2864	3217		EM400300
c	2864	3217			EM400300
o	3217	3600	3983	4363	EM400300
n	3600	3983	4363	4597	EM400300
s	3983	4363	4597		EM400300
i	4363	4597			EM400300
n	4597	4857	5257	5557	EM400300
-	4857	5257	5557	5957	EM400300
I	5257	5557	5957	6177	EM400300
o	5557	5957	6177	6527	EM400300
w	5957	6177	6527	7010	EM400300
a	6177	6527	7010		EM400300
A	10342	10725			EM400300
v	10342	10725			EM400300
e	10725				EM400300

\\sra002a\docs\112131415161718192021222324252627282930313233343536373839404142434445464748495051525354555657585960616263
 1:\DOCUMENT\112131415161718192021222324252627282930313233343536373839404142434445464748495051525354555657585960616263
 8-18-2005, 10:08:56
 BAJ/EKJ

REVISIONS	
NAME	DATE

ILLINOIS DEPARTMENT OF TRANSPORTATION
 F.A.I. ROUTE 80/94 (KINGERY EXPRESSWAY)
 EB & WB INSIDE LANES (MAINLINE) CONSTRUCTION
 COOK COUNTY
SIGN PANEL DETAILS
 III

SCALE: N.T.S. DRAWN BY: MZD
 DATE: 8/22/05 CHECKED BY: RJM

TENG TENG & ASSOCIATES, INC.
 ENGINEERS/ARCHITECTS/PLANNERS
 CHICAGO, ILLINOIS