



| | | | | |
|---------------------|----------|------------------|--------------|--------------------|
| F.A.I. RTE. | SECTION | COUNTY | TOTAL SHEETS | SHEET NO. |
| 80/94 | | COOK | 631 | 402 |
| STA. | TO STA. | | | |
| FED. ROAD DIST. NO. | ILLINOIS | FED. AID PROJECT | | |
| • (2425 & 2626) R-2 | | | | CONTRACT NO. 62111 |

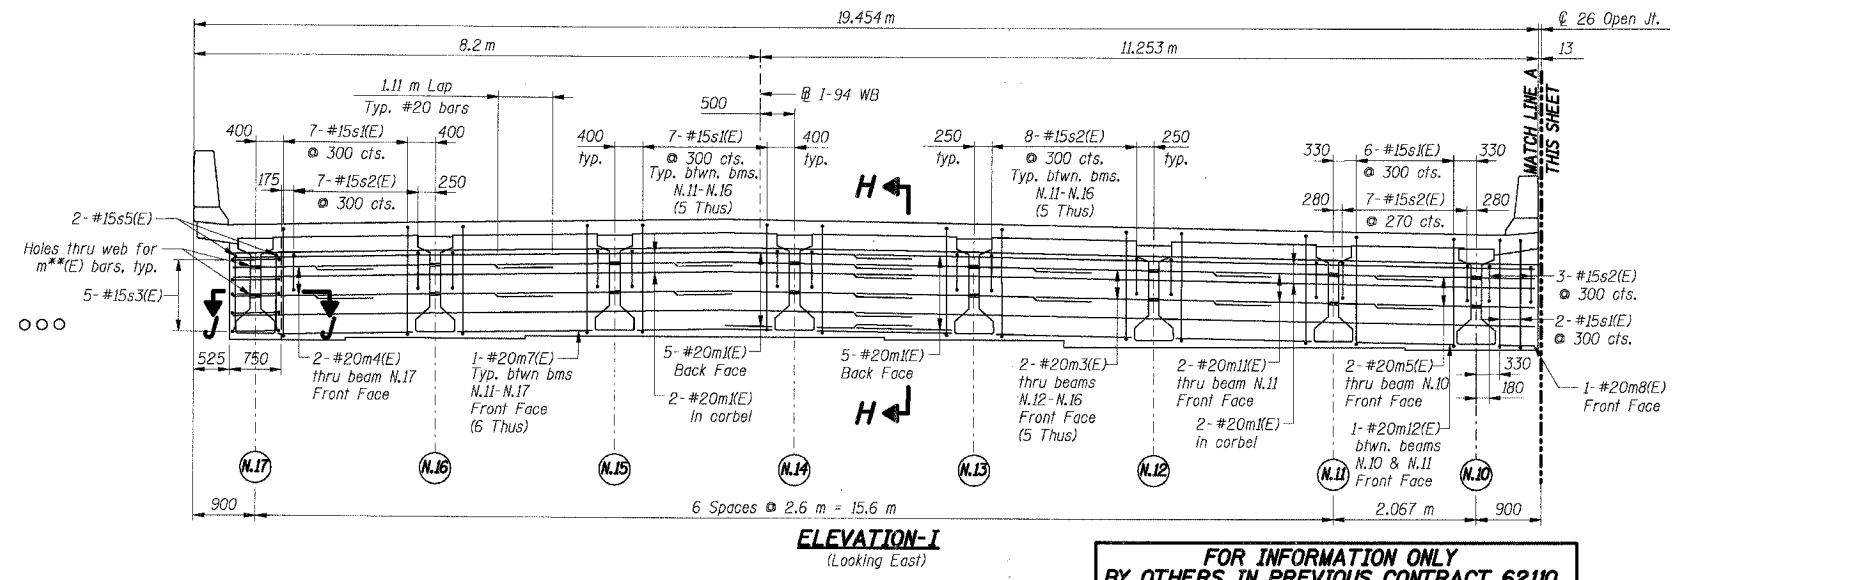

FOR INFORMATION ONLY
BY OTHERS IN PREVIOUS CONTRACT 62110

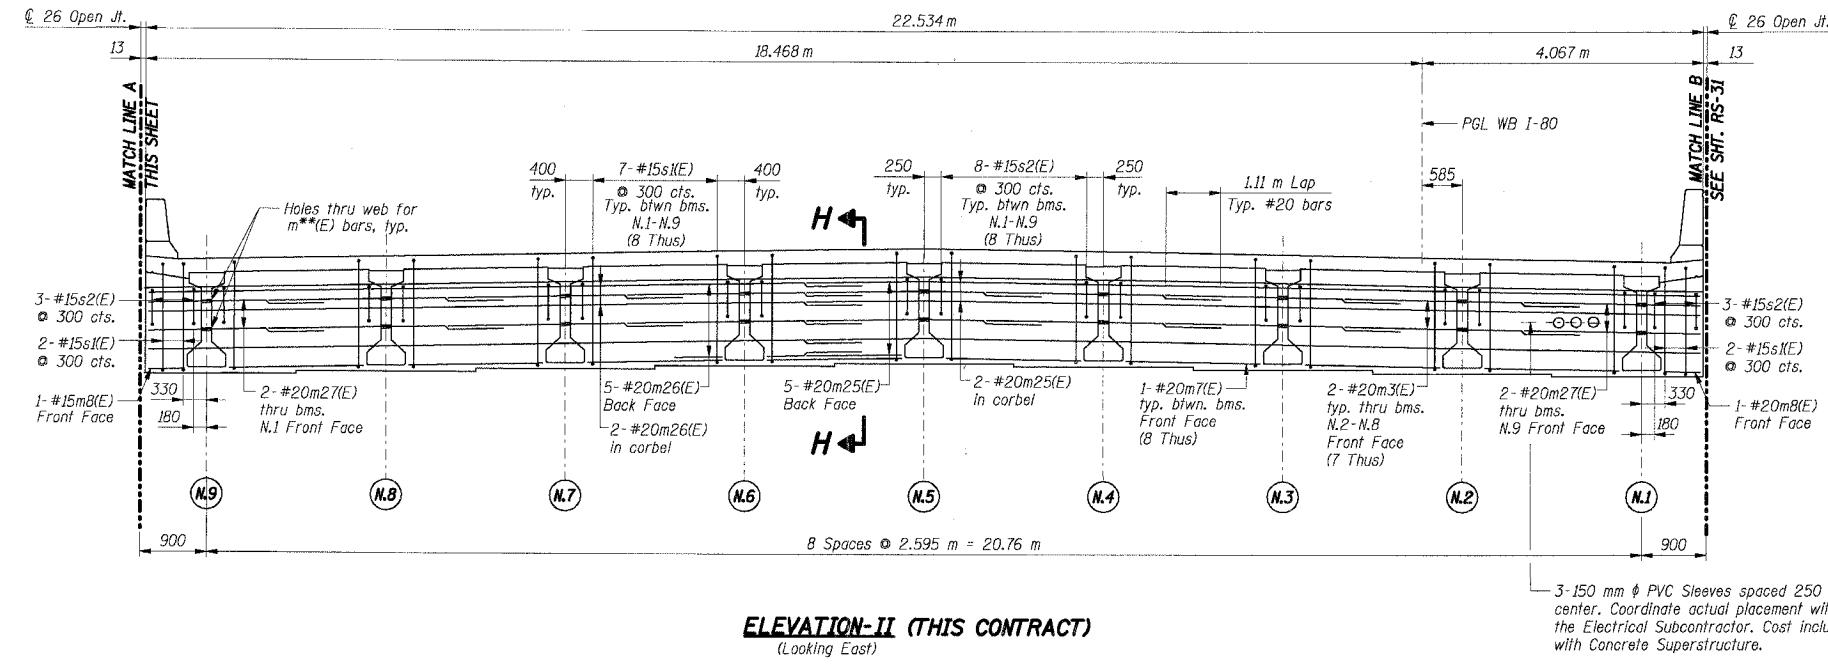

3-150 mm φ PVC Sleeves spaced 250 mm center. Coordinate actual placement with the Electrical Subcontractor. Cost included with Concrete Superstructure.

- Notes:**
- All dimensions are in millimeters (mm) except as noted.
 - Reinforcement bars designated (E) shall be epoxy coated.
 - Bars indicated thus 74x10-#15 etc. indicates 74 lines of bars with 10 lengths per line
 - See Sht. RS-28 for Sections H-H and J-J.
 - For Reinforcement Bar List & Bill of Material, see Sht. RS-34.
 - I.F. Denotes Inside Face
O.F. Denotes Outside Face.
 - All edges shall have a 20 mm chamfer unless noted otherwise.
 - Work this sheet with Shts. RS-24 thru RS-29 & RS-31 thru RS-34.



SHT. RS-30 OF 70

| REVISIONS | |
|-----------|------|
| NAME | DATE |
| | |
| | |
| | |
| | |
| | |

ILLINOIS DEPARTMENT OF TRANSPORTATION
F.A.I. ROUTE 80/94 (KINGERY EXPRESSWAY)
EB & WB INSIDE LANES (MAINLINE) CONSTRUCTION
I-80/94 OVER RAILROAD AVENUE
STRUCTURE NO. 016-2792 STA. 6+025.000
SECTION 1977-121-R
COOK COUNTY

**EAST INTEGRAL BACKWALL
ELEVATIONS & SECTIONS - I & II**

DATE: 7/18/2005
DRAWN BY: LAR
CHECKED BY: MJK

TENG
TENG & ASSOCIATES, INC.
ENGINEERS/ARCHITECTS/PLANNERS
CHICAGO, ILLINOIS

\MS99072A.DGN, \MS99072A.DGN, \MS99072A.DGN, \MS99072A.DGN, \MS99072A.DGN
 7-12-2005, 08:25:43
 T:\DOCUMENTS\93150\STRUCT\WORK\M81302A.DGN
 12-3-15 16:10:11 12 13 14 15 16 17 18 19 20 21 22 23 24 25 26 27 28 29 30 31 32 33 34 35 36 37 38 39 40 41 42 43 44 45 46 47 48 49 50 51 52 53 54 55 56 57 58 59 60 61 62 63