

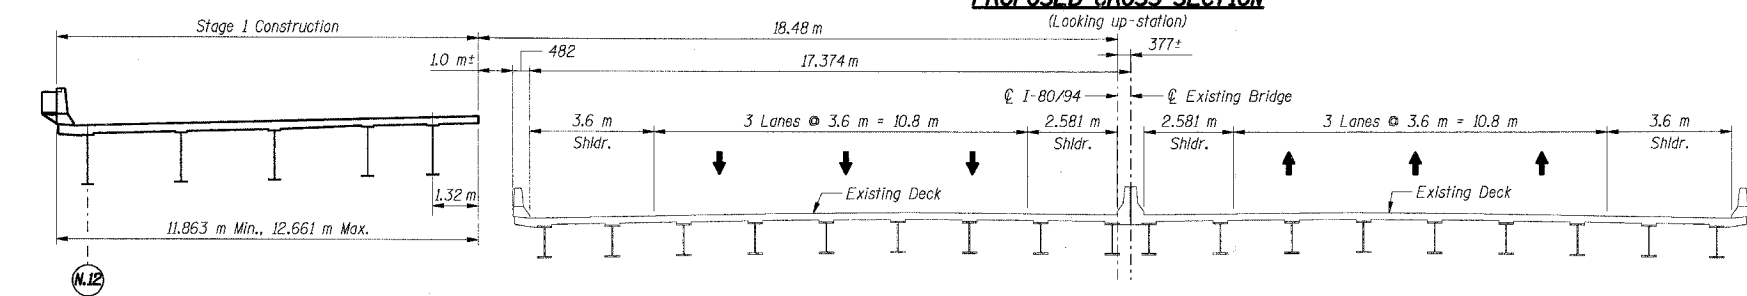
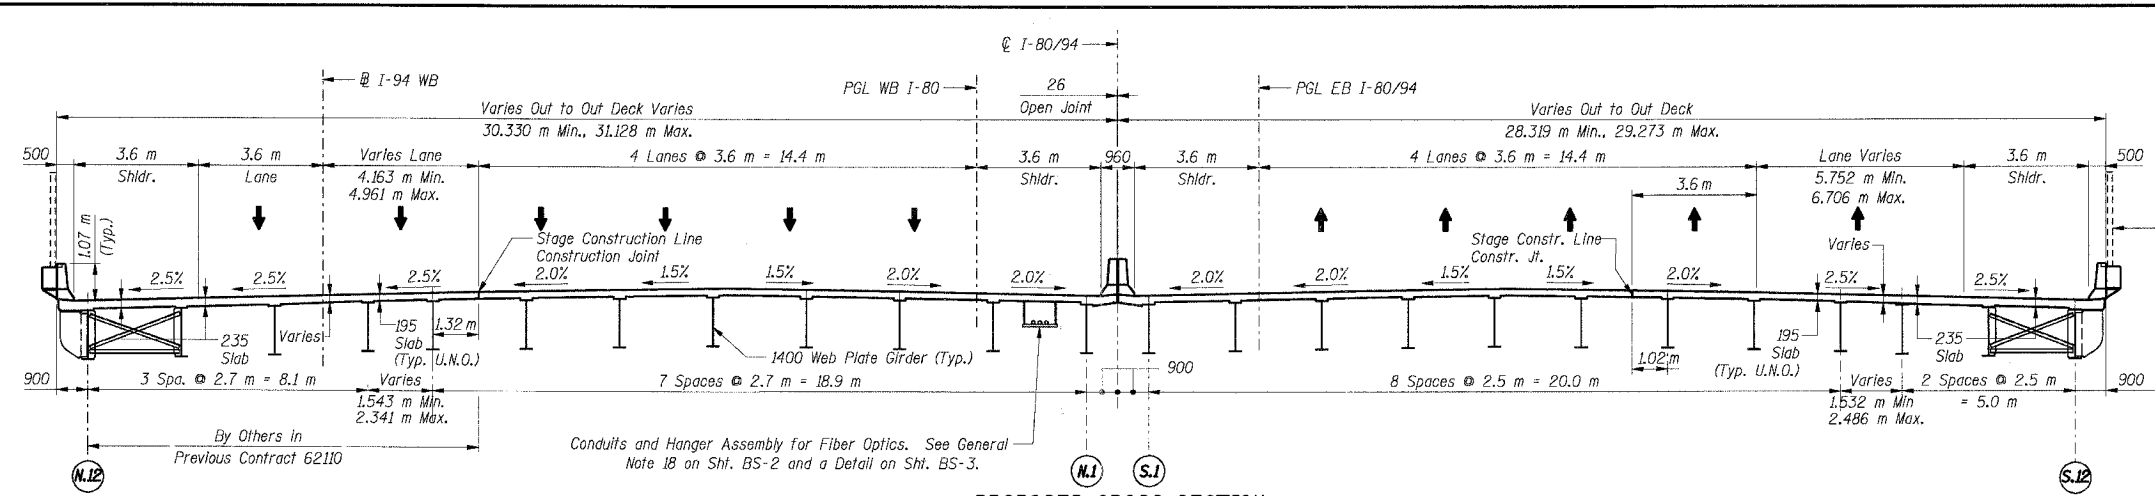


F.A.I. RTE.	SECTION	COUNTY	TOTAL SHEETS	SHEET NO.
80/94		COOK	631	446
STA.	TO STA.			
FED. ROAD DIST. NO.	ILLINOIS	FED. AID PROJECT		
• (2425 & 2626) R-2		CONTRACT NO. 62111		

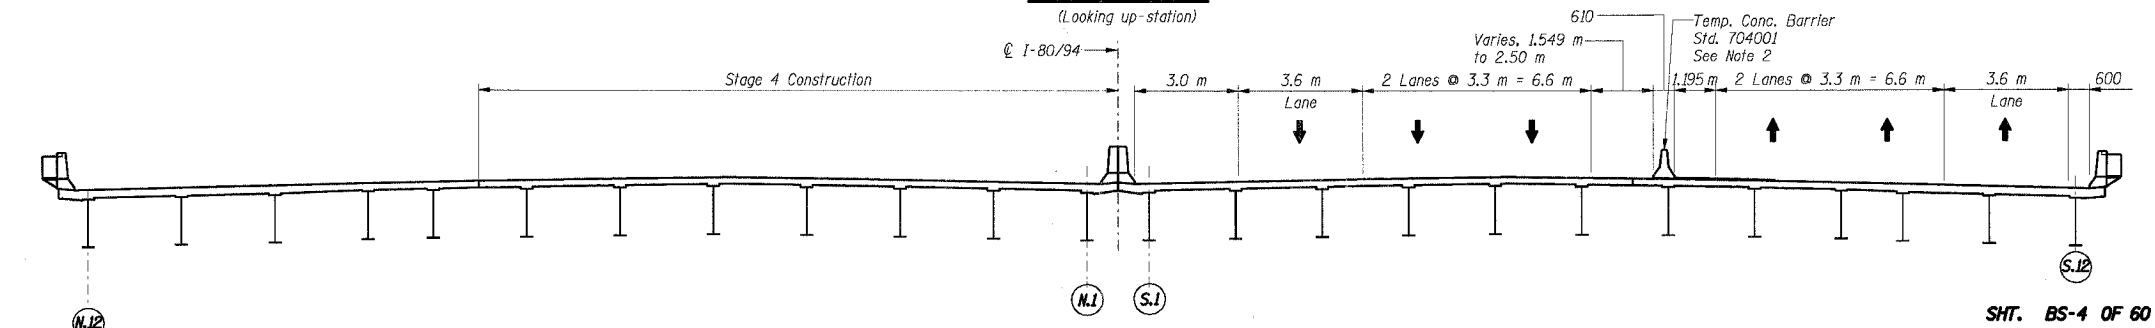

CORRELATION BETWEEN BRIDGE CONSTRUCTION STAGES, M.O.T. STAGES, AND CONSTRUCTION CONTRACTS

BRIDGE CONSTRUCTION	MAINTENANCE OF TRAFFIC	ERECTION IN CONTRACT
Stage 1	Phase II, Stages I thru V	A (Previous Contract 62110)
Stage 2	Phase III, Stage I	B (This Contract)
Stage 3	Phase III, Stage II	B (This Contract)
Stage 4	Phase III, Stage III	B (This Contract)

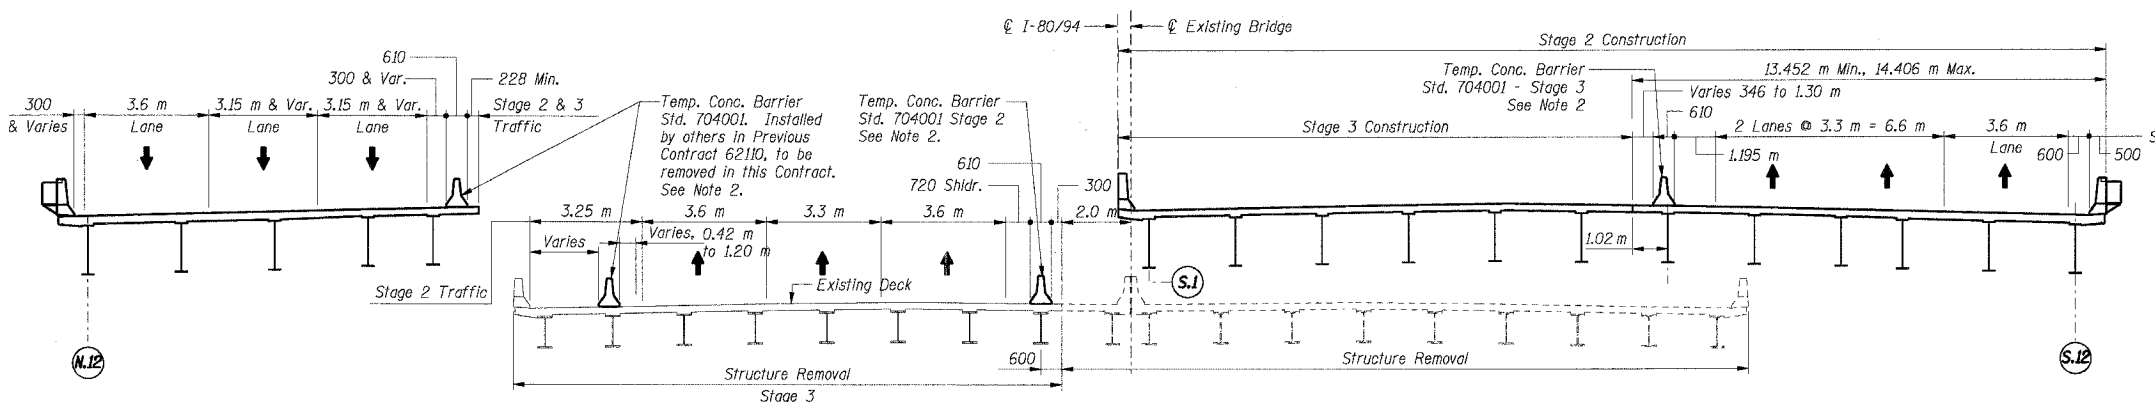

- Notes:**
- All dimensions are in millimeters (mm) except as noted.
 - See Sht. BS-57 For Temporary Concrete Barrier Installation Details. See Roadway Plans for pay items and quantities.
 - Min. and Max. dimensions are measured along back of abutments perpendicular to $\text{\textcircled{C}}$ 1-80/94.

SHT. BS-4 OF 60

REVISIONS	
NAME	DATE

ILLINOIS DEPARTMENT OF TRANSPORTATION
 F.A.I. ROUTE 80/94 (KINGERY EXPRESSWAY)
 EB & WB INSIDE LANES (MAINLINE) CONSTRUCTION
 I-80/94 OVER BURNHAM AVENUE
 STRUCTURE NO. 016-2791 STA. 6+772.591
 SECTION 1977-121-R
 COOK COUNTY

CONSTRUCTION STAGING

DATE: 7/18/2005
 DRAWN BY: LG
 CHECKED BY: MJK

TENG
 TENG & ASSOCIATES, INC.
 ENGINEERS/ARCHITECTS/PLANNERS
 CHICAGO, ILLINOIS

N:\059907\04\001...A\059907\04\001...BAZLEKJ
 7-12-2005, 06:26:53
 T:\DOCUMENTS\STRUCTURE\CONSTRUCTION\016\02\01.DGN
 2-3 4:56:18.10.11 12 13 14 15 16:17 18 19 20:21 22:23 24:25 26:27 28:29 30:31 32:33 34:35 36:37 38:39 40:41 42:43 44:45 46:47 48:49 50:51 52:53 54:55 56:57 58:59 60:61 62:63