



F.A.I.	SECTION	COUNTY	TOTAL SHEETS	SHEET NO.
94/90	2003-028F	COOK	419	19
STA.		TO STA.		
FED. ROAD DIST. NO.		ILLINOIS FED. AID PROJECT		
62580				

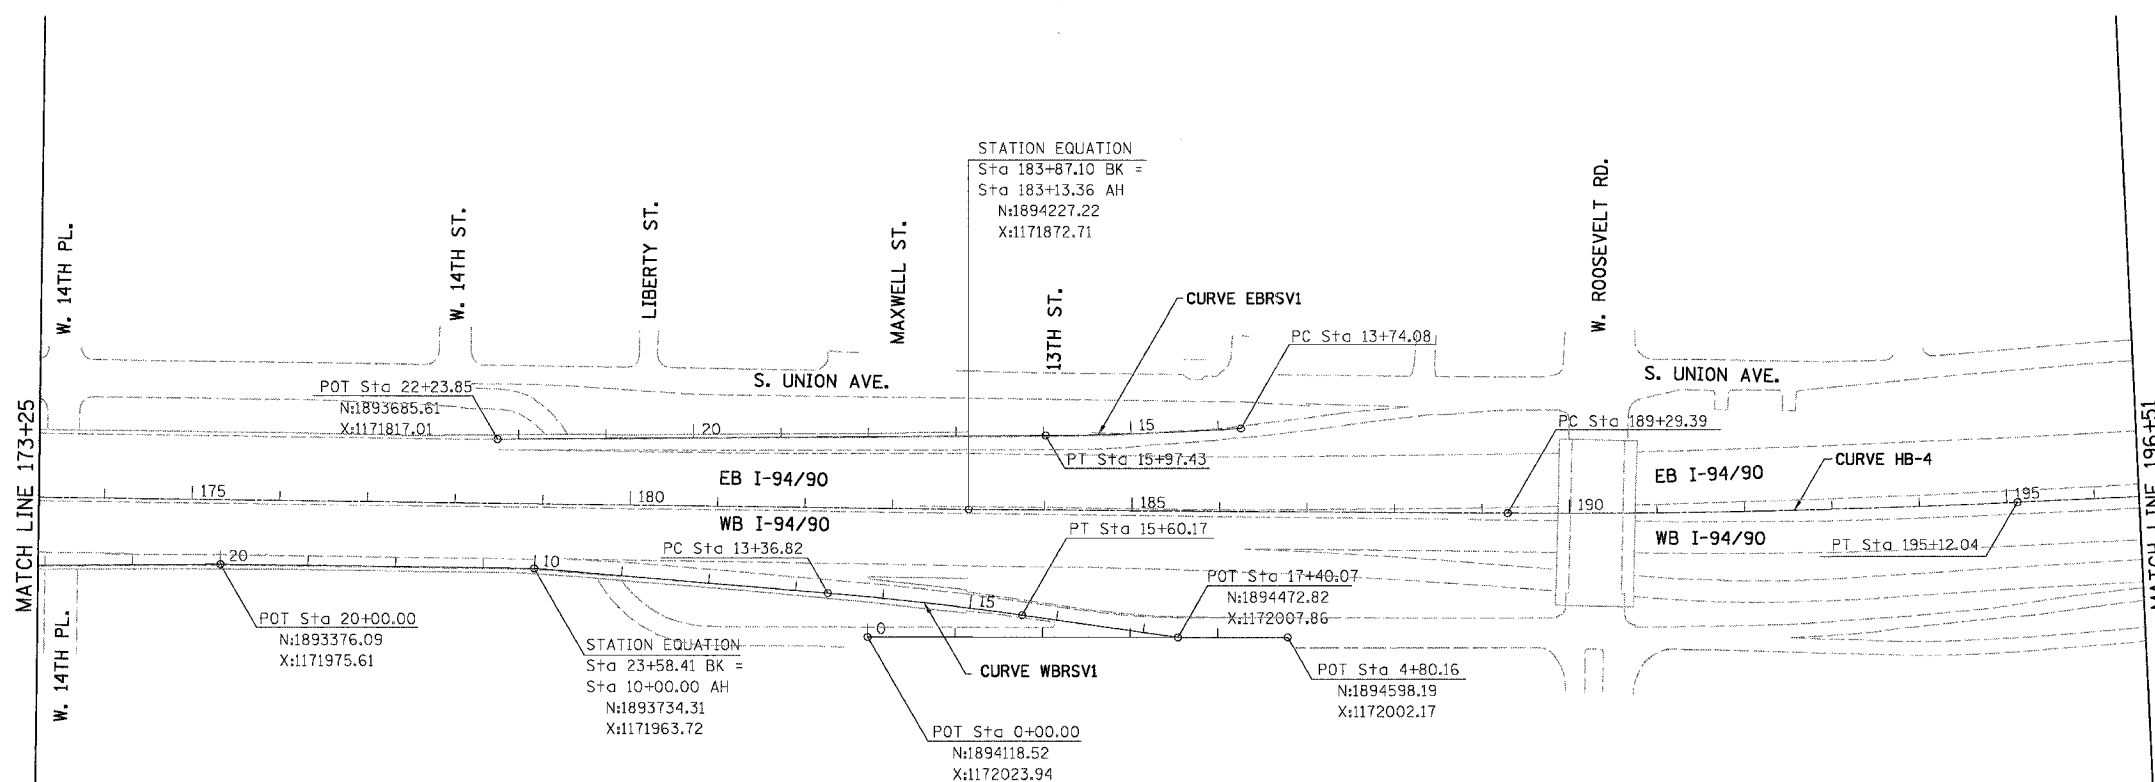

CURVE WBRVS1	CURVE EBRVS1	CURVE HB-4
PI STA. = 14+48.53	PI STA. = 14+85.79	PI STA. = 192+20.79
N:1894182.53	N:1894422.70	N:1895133.96
E:1171980.16	E:1171777.79	E:1171837.41
Δ = 3° 21' 01" (RT)	Δ = 3° 21' 01" (RT)	Δ = 3° 04' 26" (LT)
D = 1° 30' 00"	D = 1° 30' 00"	D = 0° 31' 39"
R = 3,819.72'	R = 3,819.72'	R = 10,860.00'
T = 111.71'	T = 111.71'	T = 291.40'
L = 223.35'	L = 223.35'	L = 582.65'
E = 1.63'	E = 1.63'	E = 3.91'
e = N/A	e = N/A	e = N/A
T.R. = N/A	T.R. = N/A	T.R. = N/A
S.E. RUN = c	S.E. RUN = N/A	S.E. RUN = N/A
P.C. STA. = 13+36.82	P.C. STA. = 13+74.08	P.C. STA. = 189+29.39
N:1894070.90	N:1894533.71	N:1894842.79
X:1171976.07	X:1171765.34	X:1171848.75
P.T. STA. = 15+60.17	P.T. STA. = 15+97.43	P.T. STA. = 195+12.04
N:1894293.74	N:1894311.15	N:1895424.11
X:1171990.77	X:1171783.72	X:1171810.48

BOWMAN, BARRETT & ASSOCIATES INC.
CONSULTING ENGINEERS
Chicago, Illinois
312.228.0100
www.bbainc.com

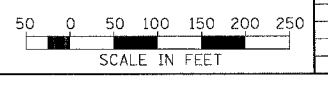

REVISIONS	
NAME	DATE

ILLINOIS DEPARTMENT OF TRANSPORTATION
F.A.I. 94/90 (DAN RYAN EXPRESSWAY)
NB DAN RYAN ELEVATED BRIDGE
REPAIR FROM 15TH TO 28TH STREETS
ALIGNMENT PLAN
STA. 173+25 TO STA. 196+51

SCALE: 1"=100'
DATE: 7/22/2005

DRAWN BY: RA
CHECKED BY: RS

CAL07
11/26/03 AM
7/29/2005