
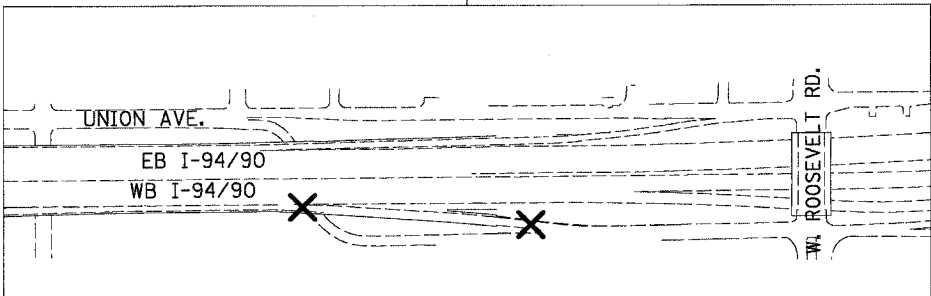


WB I-94/90 EXIT TO ROOSEVELT ROAD CLOSED

F.A.I.	SECTION	COUNTY	TOTAL SHEETS	SHEET NO.
94/90	2003-028F	COOK	419	95
STA.		TO STA.		
FED. ROAD DIST. NO.		ILLINOIS FED. AID PROJECT		

62580

M6-2 (24x12)	
M6-3 (24x12)	
M3-4 (24x12)	WEST
M4-8 (30x15)	DETOUR
M3-3 (24x12)	SOUTH
M1-1 (24x24)	
(36x24)	TRUCKS USE PULASKI AVE
(36x12)	NO TRUCKS
M4-4 (24x12)	TRUCKS

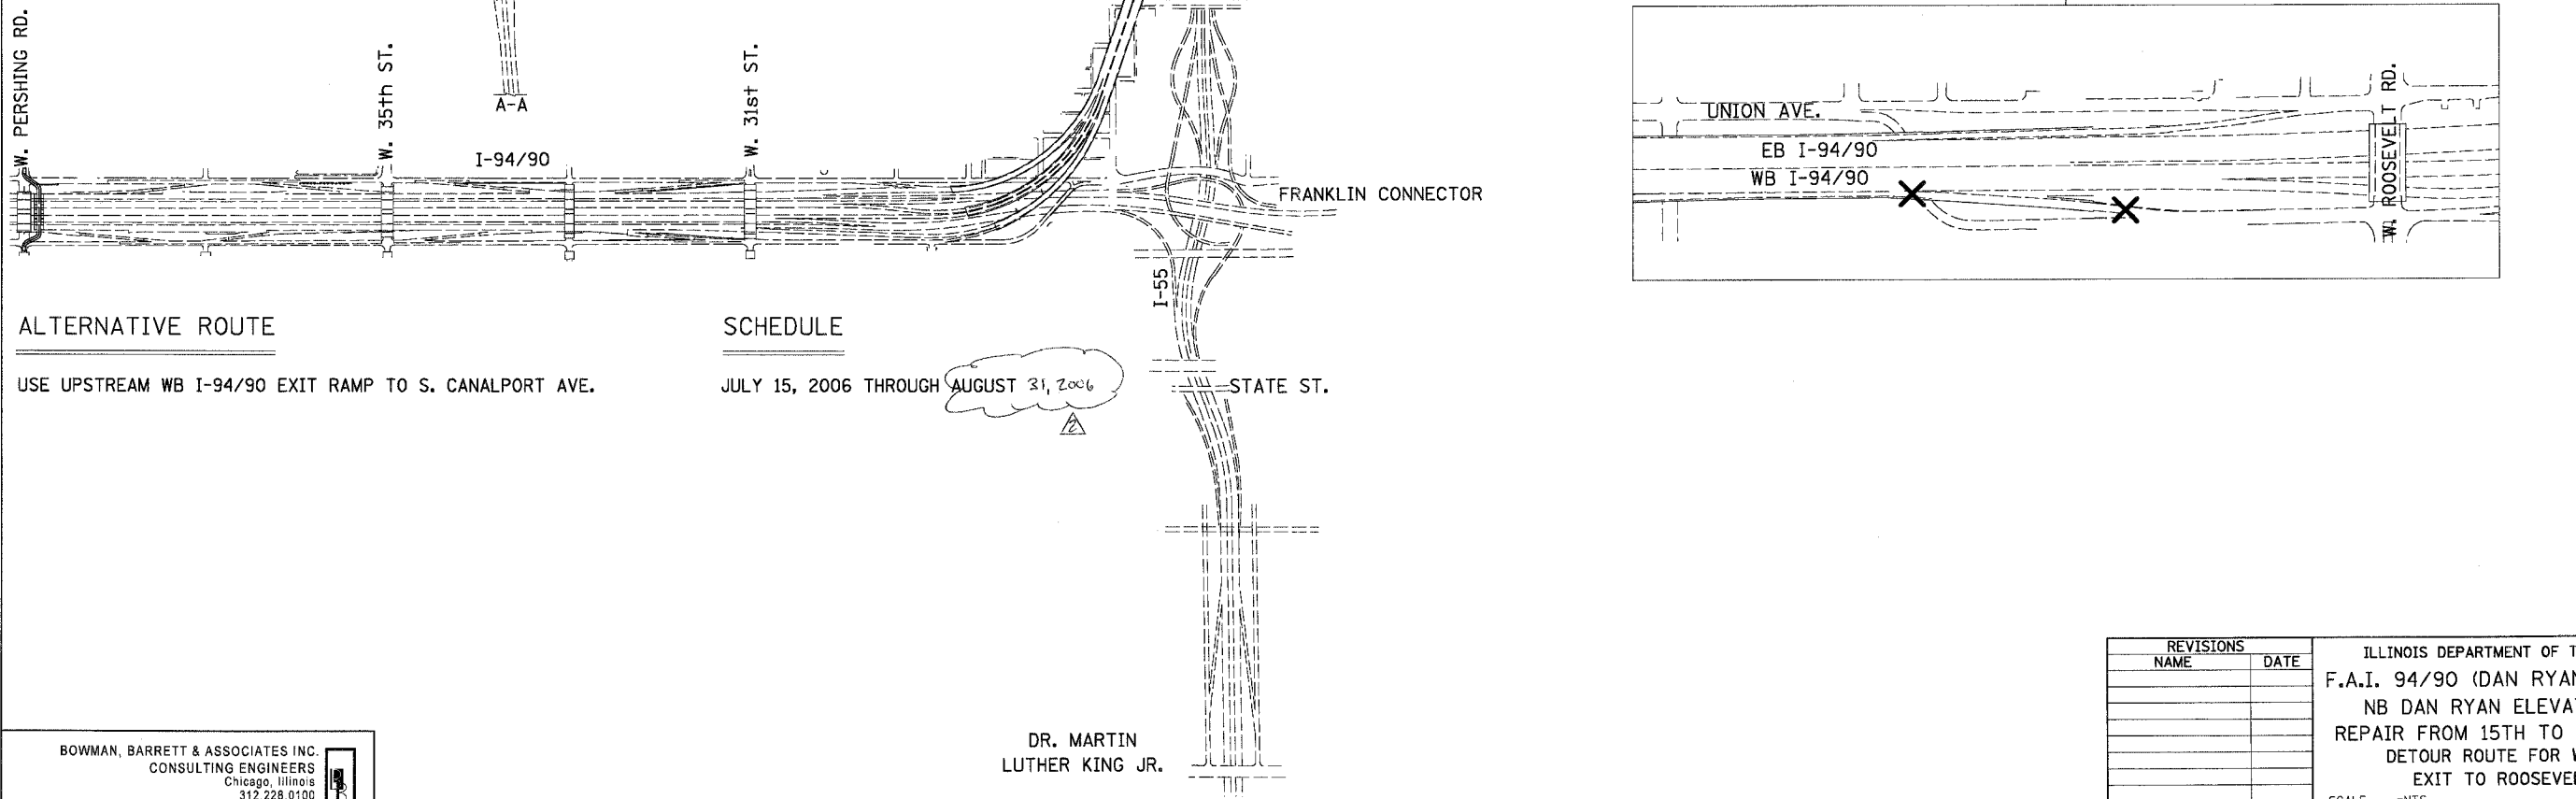

ALTERNATIVE ROUTE

USE UPSTREAM WB I-94/90 EXIT RAMP TO S. CANALPORT AVE.

SCHEDULE

JULY 15, 2006 THROUGH AUGUST 31, 2006

Handwritten note: Revised 9/13/05

DR. MARTIN LUTHER KING JR.

BOWMAN, BARRETT & ASSOCIATES INC.
CONSULTING ENGINEERS
Chicago, Illinois
312.228.0100
www.bbainc.com

REVISIONS	
NAME	DATE

DTR-05
ILLINOIS DEPARTMENT OF TRANSPORTATION
F.A.I. 94/90 (DAN RYAN EXPRESSWAY)
NB DAN RYAN ELEVATED BRIDGE
REPAIR FROM 15TH TO 28TH STREETS
DETOUR ROUTE FOR WB I-94/90
EXIT TO ROOSEVELT ROAD
SCALE: =NTS DRAWN BY: RA
DATE: 7/22/2005 CHECKED BY: RS

Handwritten note: Revised 9/13/05