



F.A.I.	SECTION	COUNTY	TOTAL SHEETS	SHEET NO.
94/90	2003-02BF	COOK	419	104
STA.	TO STA.			
FED. ROAD DIST. NO.	ILLINOIS	FED. AID PROJECT		
62580				

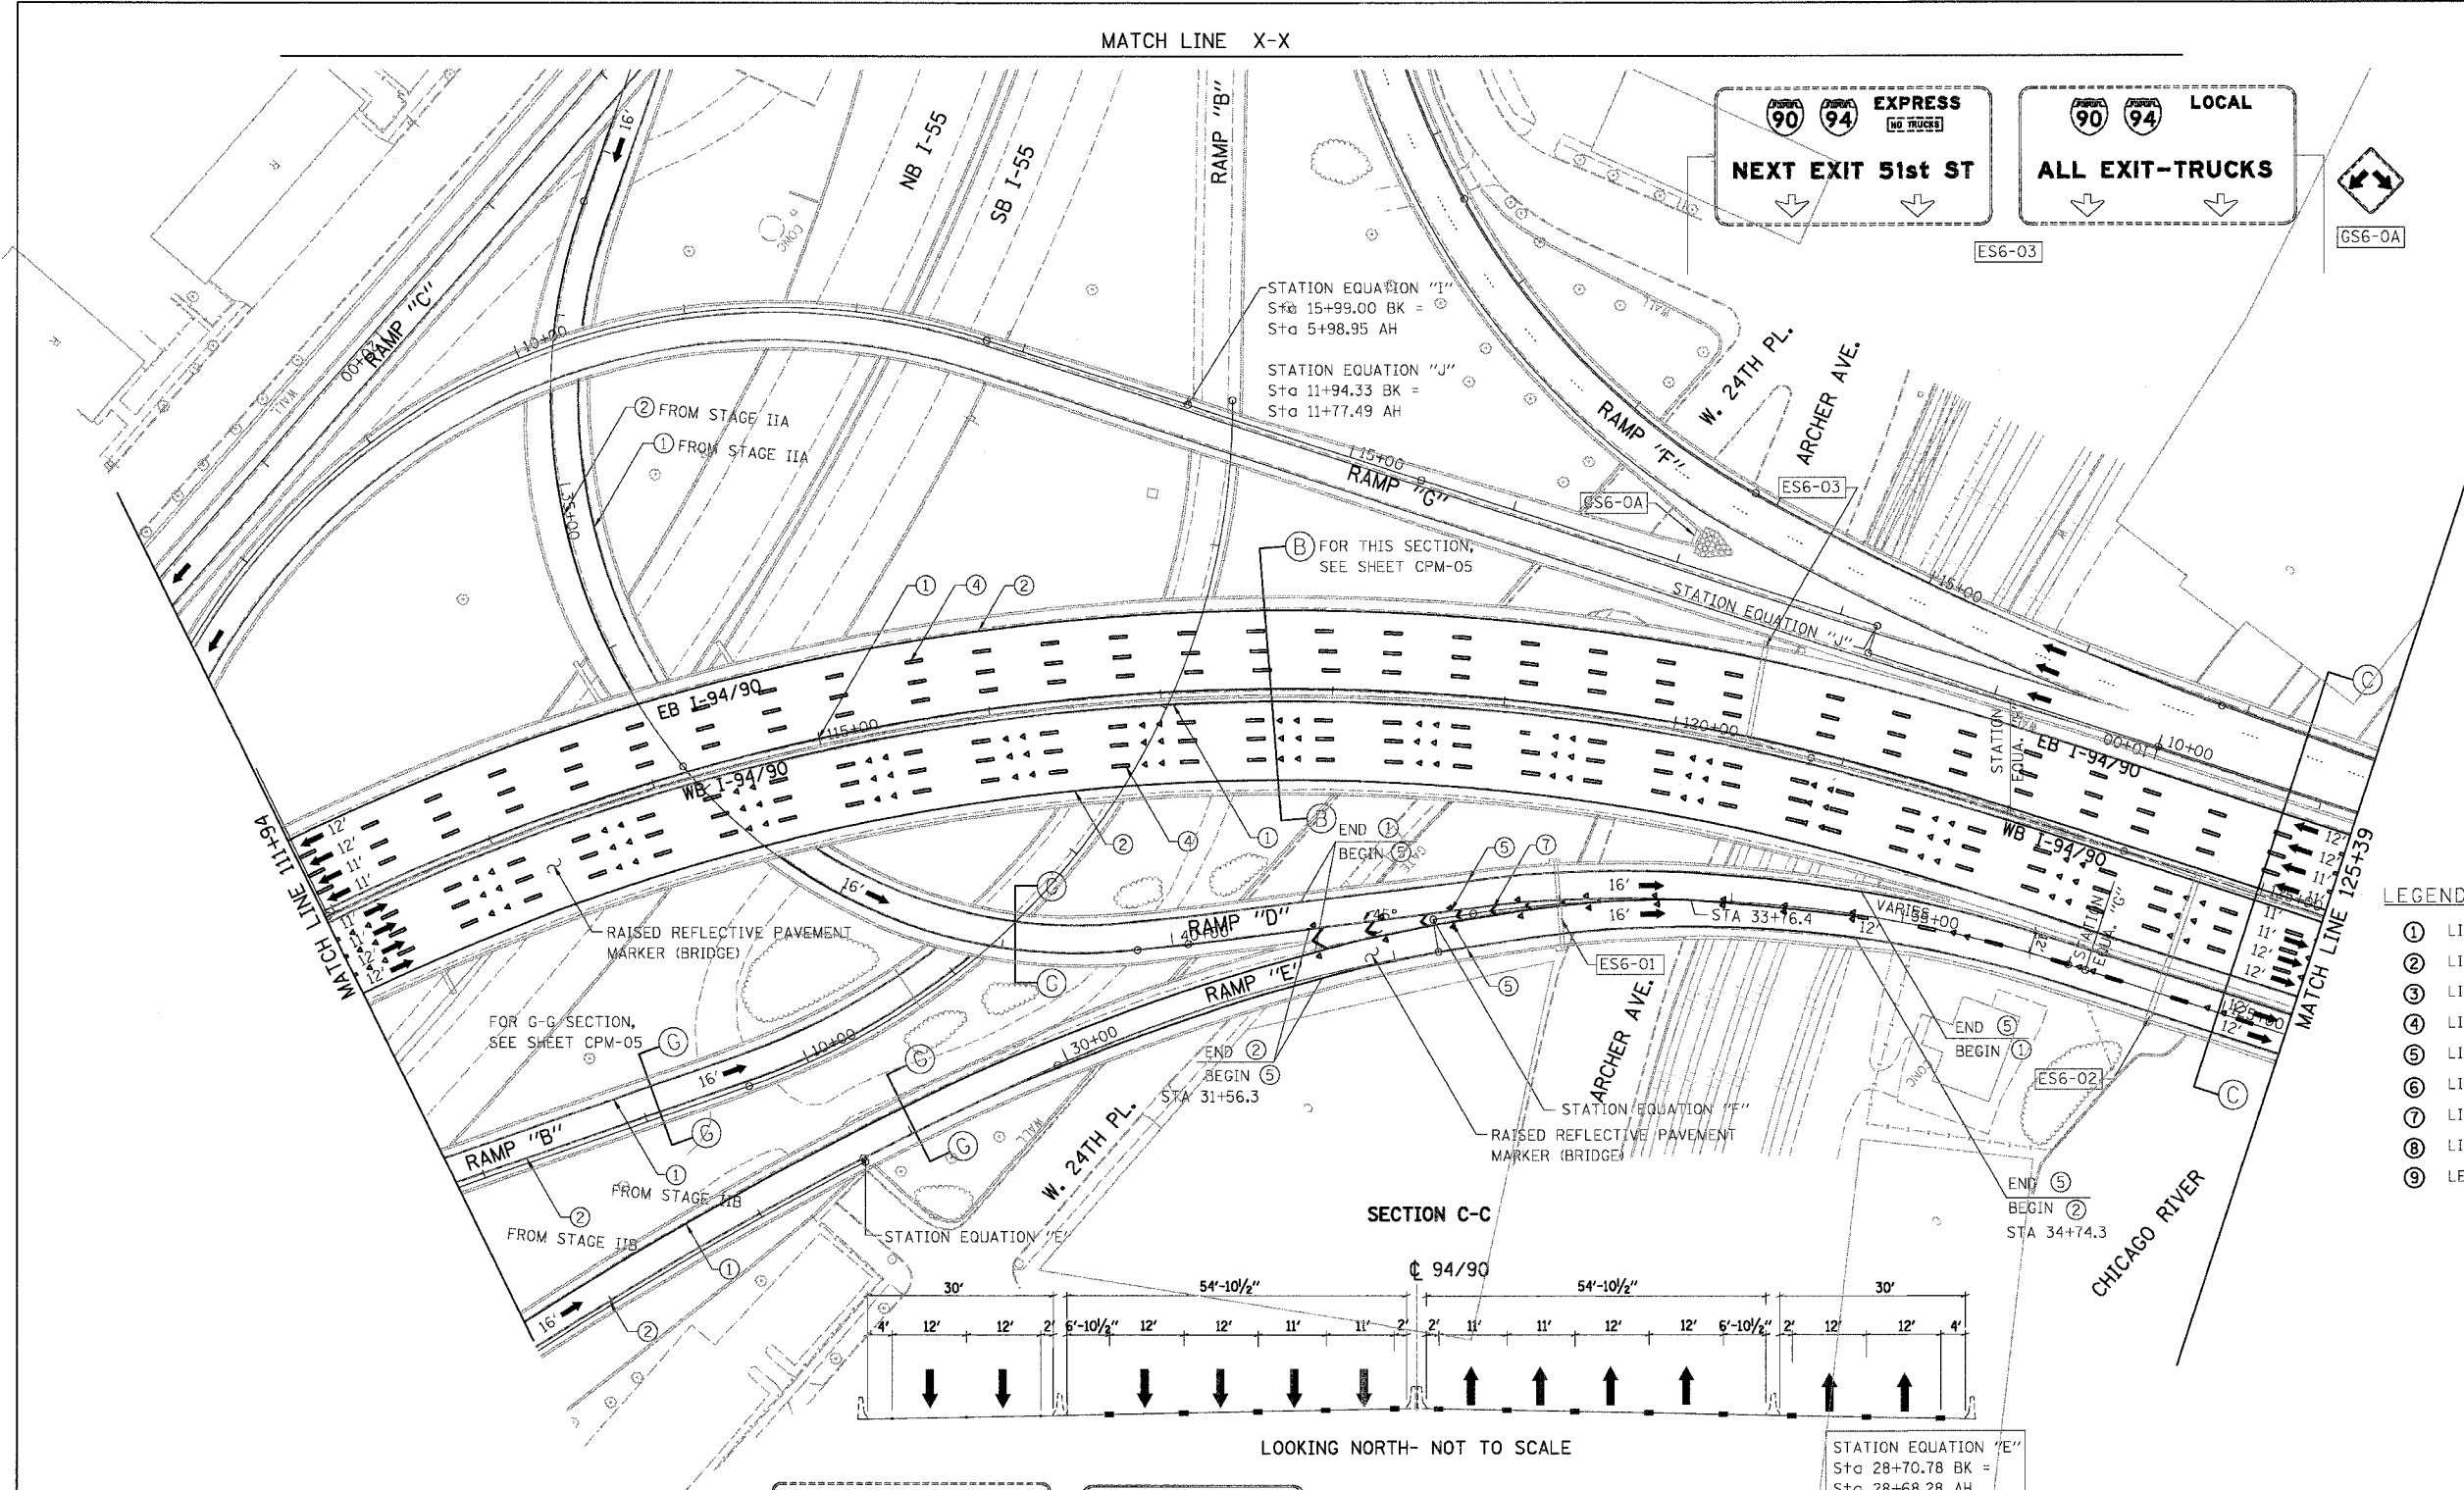

- LEGEND**
- ① LINE 4" (YELLOW EDGE LINE)
  - ② LINE 4" (WHITE EDGE LINE)
  - ③ LINE 4" (SKIP DASH, 6' SKIP - 2' DASH, WHITE)
  - ④ LINE 5" (SKIP DASH, 30' SKIP - 10' DASH, WHITE)
  - ⑤ LINE 8" (WHITE LINE)
  - ⑥ LINE 8" (SKIP DASH, 12' SKIP - 3' DASH, WHITE)
  - ⑦ LINE 12" (DIAGONAL, 30' C-C)
  - ⑧ LINE 12" (DIAGONAL, 500' C-C)
  - ⑨ LETTERS AND SYMBOLS

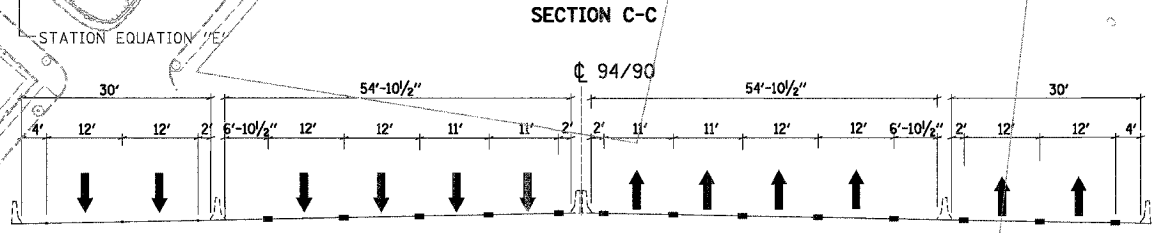

STATION EQUATION "E"  
Sta 28+70.78 BK =  
Sta 28+68.28 AH

STATION EQUATION "F"  
Sta 32+25.87 BK =  
Sta 32+25.87 AH

STATION EQUATION "G"  
Sta 36+10.50 BK =  
Sta 124+16.76 AH

STATION EQUATION "H"  
Sta 15+99.00 BK =  
Sta 5+98.95 AH

NOTE:  
ALL PAVEMENT MARKINGS ON THIS SHEET WILL BE EPOXY PAVEMENT MARKING, UNLESS OTHERWISE NOTED.

REVISIONS	
NAME	DATE

ILLINOIS DEPARTMENT OF TRANSPORTATION  
F.A.I. 94/90 (DAN RYAN EXPRESSWAY)  
NB DAN RYAN ELEVATED BRIDGE  
REPAIR FROM 15TH TO 28TH STREETS  
PROPOSED PAVEMENT MARKING PLAN  
STA. 111+94 TO STA. 125+39

SCALE: 1"=50'  
DATE: 7/22/2005


DRAWN BY: RA  
CHECKED BY: RS

EXIT 53A  
**Canalport Ave**  
**Cermak Rd**  
 LEFT 1/4 MILE

**WEST**  
 Ryan  
 Expy  
**Wisconsin**

DMS

BOWMAN, BARRETT & ASSOCIATES INC.  
CONSULTING ENGINEERS  
Chicago, Illinois  
312.228.0100  
www.bbainc.com

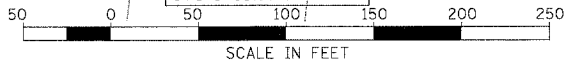

7/22/2005 4:00:50 PM