



STATE OF ILLINOIS
DEPARTMENT OF TRANSPORTATION

ROUTE NO.	SECTION	COUNTY	TOTAL SHEETS	SHEET NO.
FAI 90/94		COOK	419	183
FED. ROAD DIST. NO.	ILLINOIS PROJECT			
	2005-008F CONTRACT #62580			


Sheet No 5
of 8 Sheets

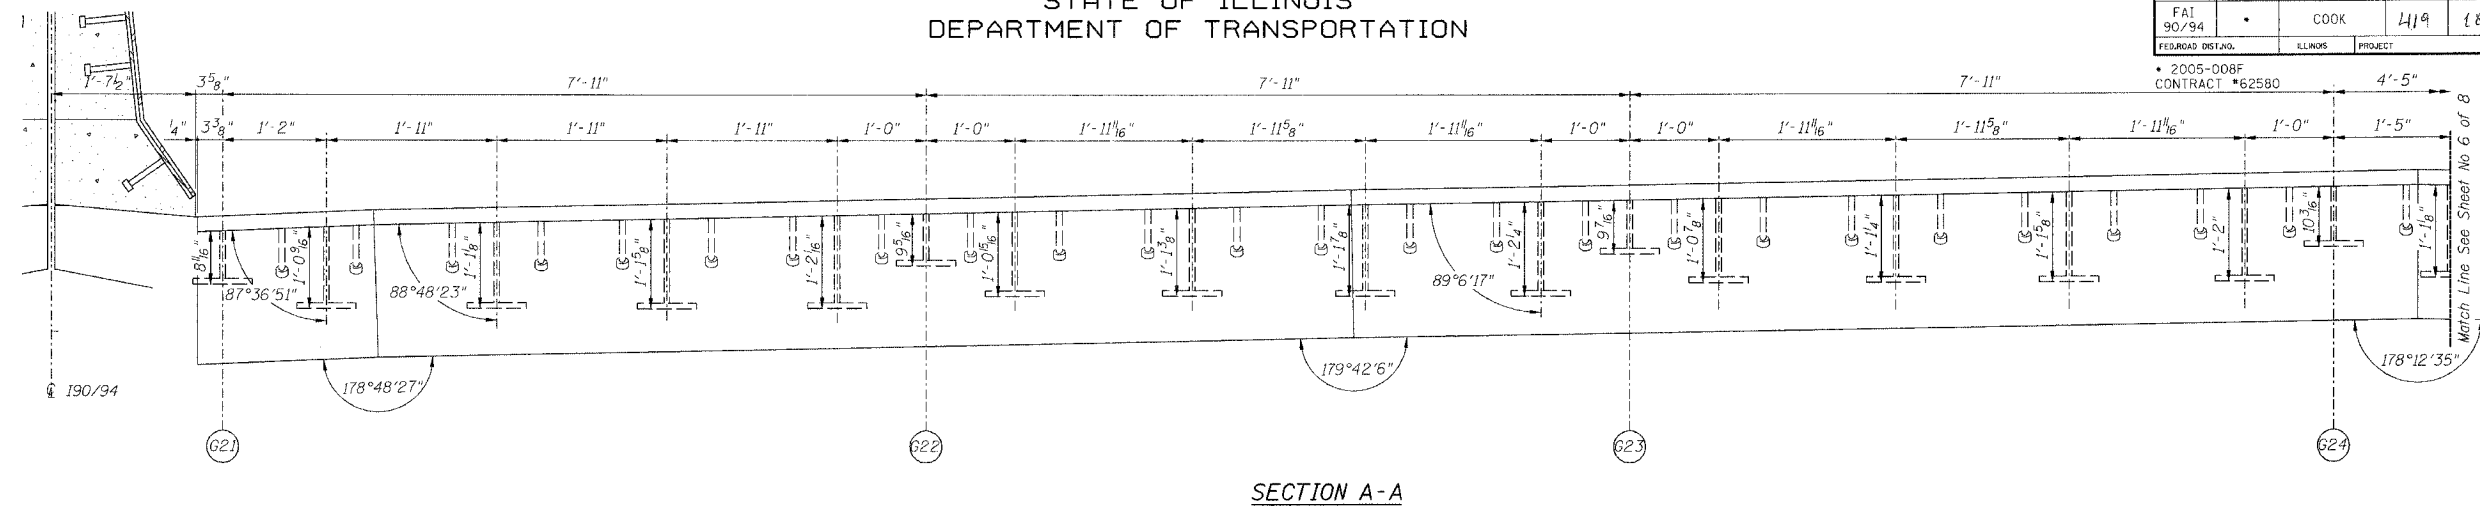

SECTION A-A

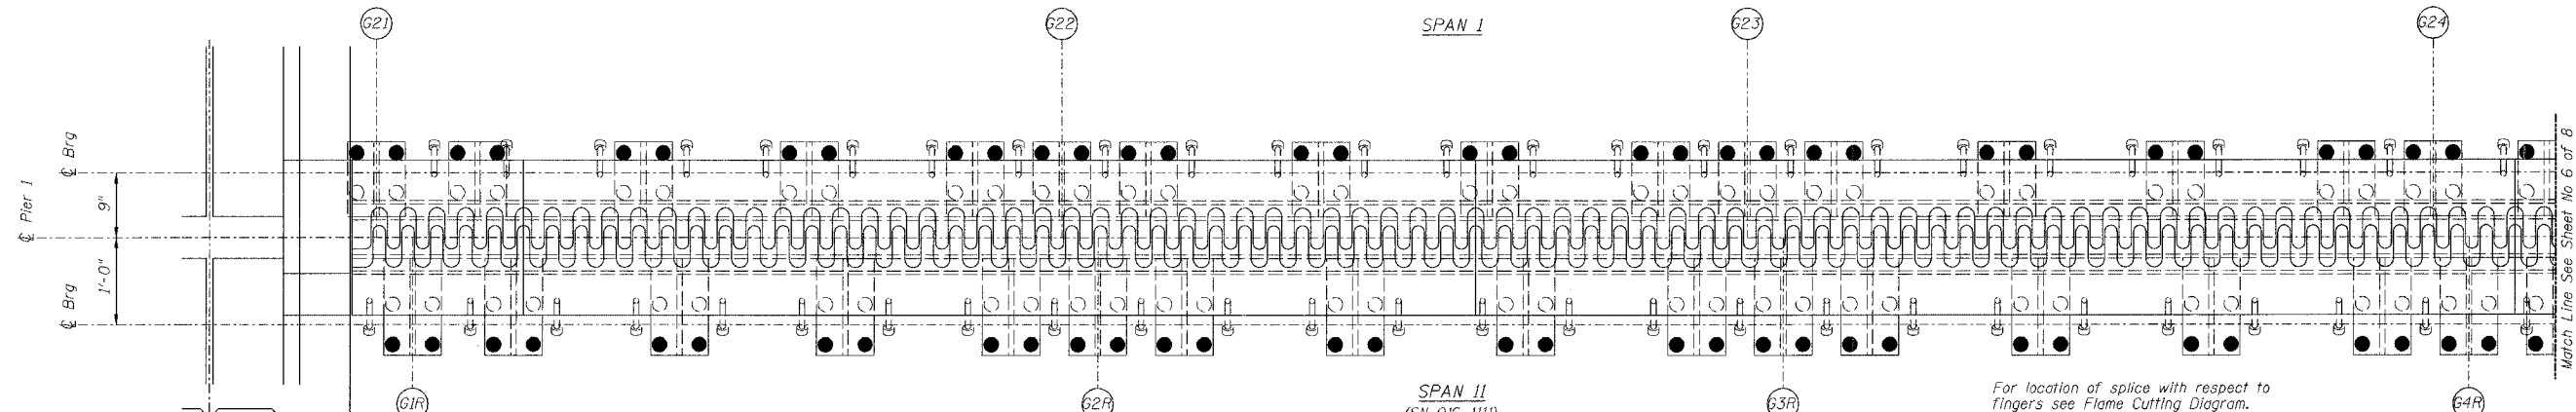

PLAN OF FINGER PLATE AT PIER 1 (NORTHBOUND)

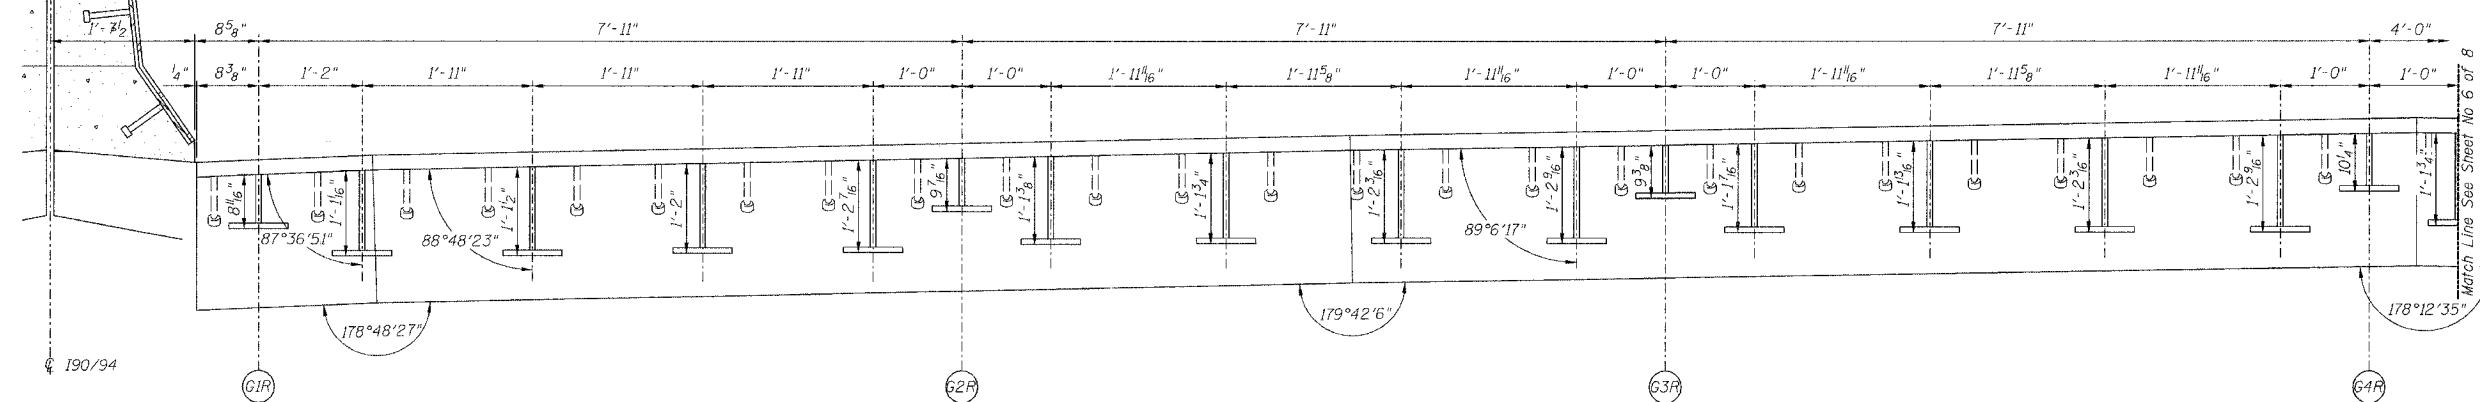

SECTION B-B

PIER NO. 1

REVISIONS			STATE OF ILLINOIS DEPARTMENT OF TRANSPORTATION DIVISION OF HIGHWAYS		DRAWN BY DATE RLK 5/03
1			FAI RTE 90/94	DAN RYAN EXPRESSWAY	CHECKED BY DATE SDS 5/03
2			SN 016-1110 (NORTHBOUND)		BOOK NUMBER
3			SEC 2005-008F	COOK COUNTY	PROJECT NO. 4222-3
4					SHEET NO.
5					
6					
7					
8					
9					
10					

Note:
For optional splice detail see
flame cutting diagram on Sheet No. 4

CHASTAIN & ASSOCIATES
CONSULTING ENGINEERS
8600 W. BERTH MARSH AVENUE
SUITE 204
CHICAGO, ILLINOIS 60631
312-744-0050
FAX 312-744-0050