



STATE OF ILLINOIS
DEPARTMENT OF TRANSPORTATION

ROUTE NO.	SECTION	COUNTY	TOTAL SHEETS	SHEET NO.
FAI 90/94	*	COOK	419	200
FED. ROAD DIST. NO.	LINE	PROJECT		
2005-008F				
CONTRACT #62580				


Sheet No 6
of 8 Sheets

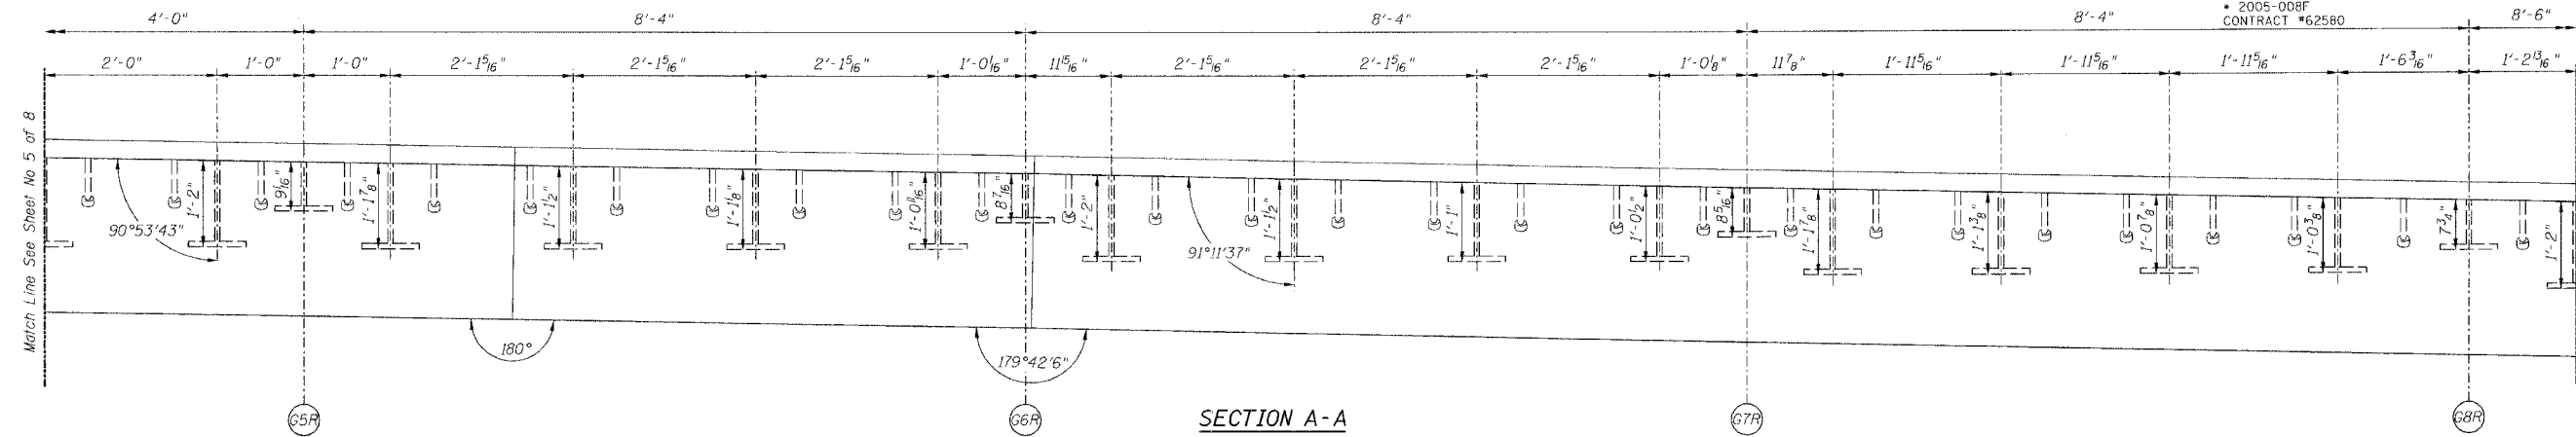

SECTION A-A

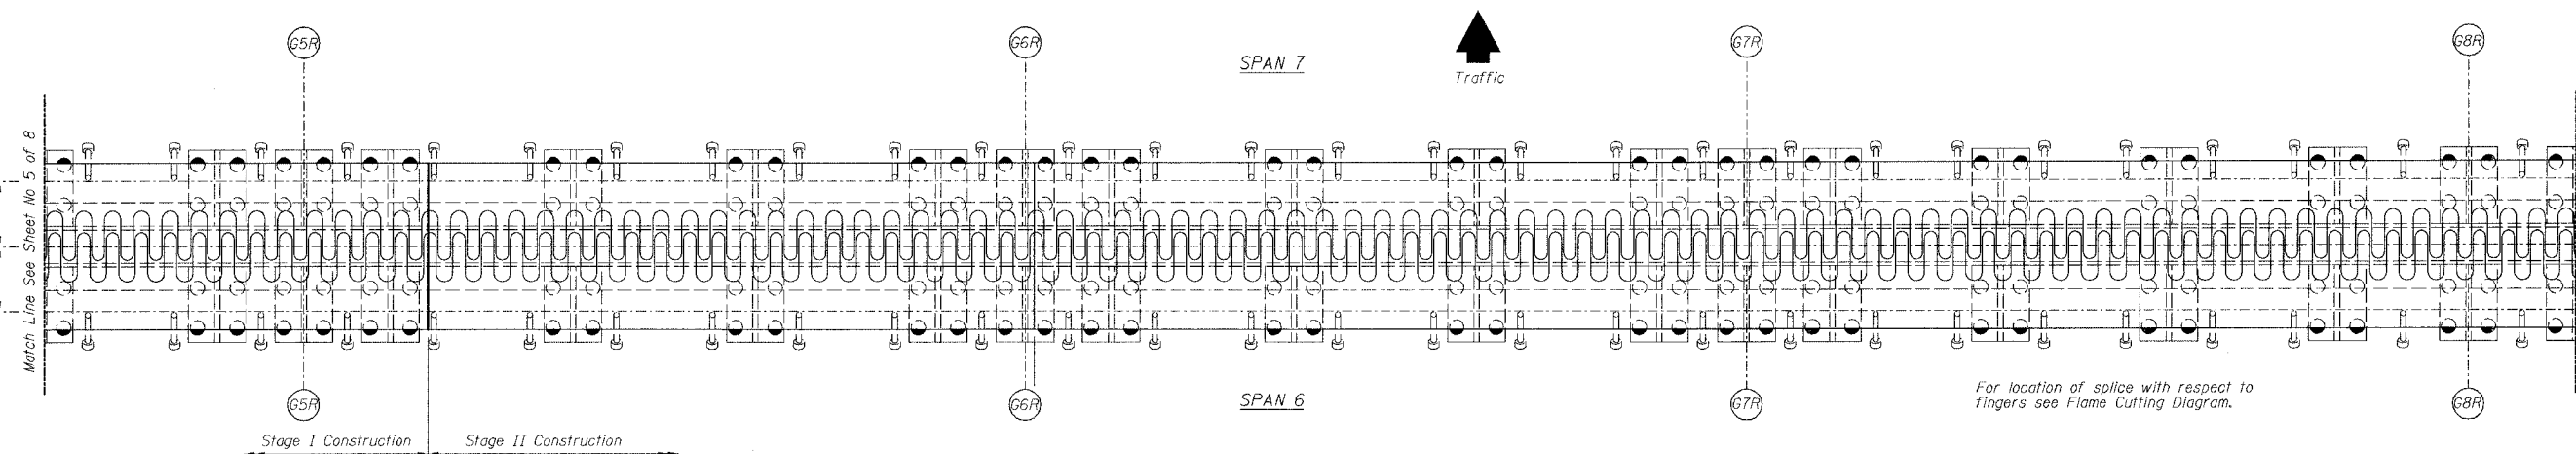

PLAN OF FINGER PLATE AT PIER 7 (NORTHBOUND)

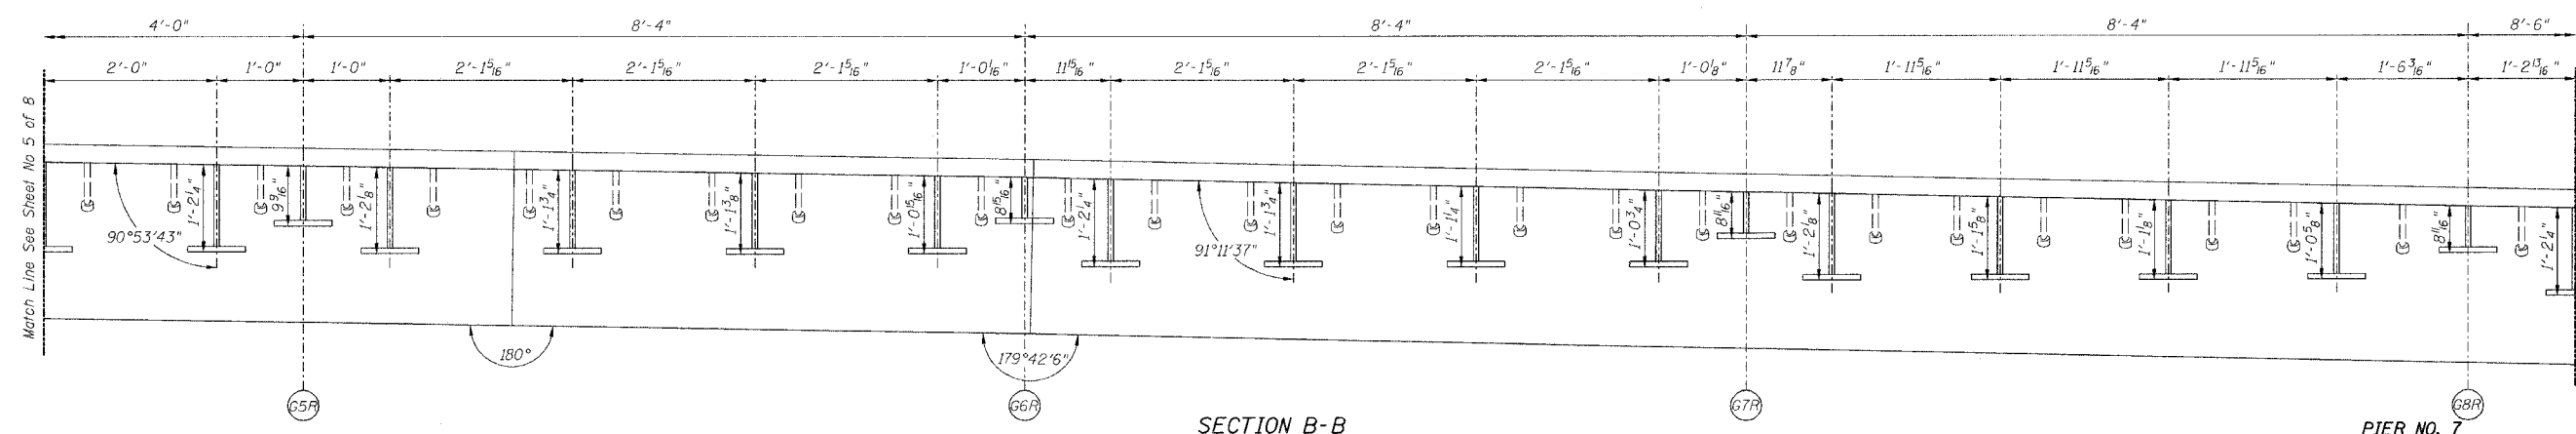

SECTION B-B

PIER NO. 7

For location of splice with respect to fingers see Flame Cutting Diagram.

Note:
For optional splice detail see
flame cutting diagram on Sheet No. 4

REVISIONS			STATE OF ILLINOIS DEPARTMENT OF TRANSPORTATION DIVISION OF HIGHWAYS		DRAWN BY DATE RLK 5/03
1	DATE	INITIALS	FAI RTE 90/94	DAN RYAN EXPRESSWAY	CHECKED BY DATE SDS 5/03
2			SN 016-1111 (NORTHBOUND)	COOK COUNTY	BOOK NUMBER
3			SEC 2005-008F		PROJECT No. 4222-3
4					SHEET No.
5					
6					
7					
8					
9					
10					

HOMER L.
CHASTAIN & ASSOCIATES
CONSULTING ENGINEERS
8006 W. BIRN: MAWR AVENUE
SUITE 304
CHICAGO, ILLINOIS 60631
312-774-0050
FAX 312-774-0050