




F.A.I.	SECTION	COUNTY	TOTAL SHEETS	SHEET NO.
94/90	2003-028F	COOK	419	322
STA.		TO STA.		
FED. ROAD DIST. NO.		ILLINOIS	FED. AID PROJECT	
62580				

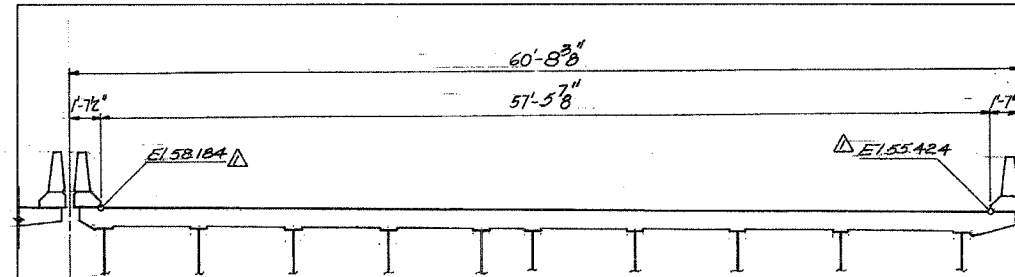


EXPANSION JOINT AT PIER No. 14
2 in. NEOPRENE

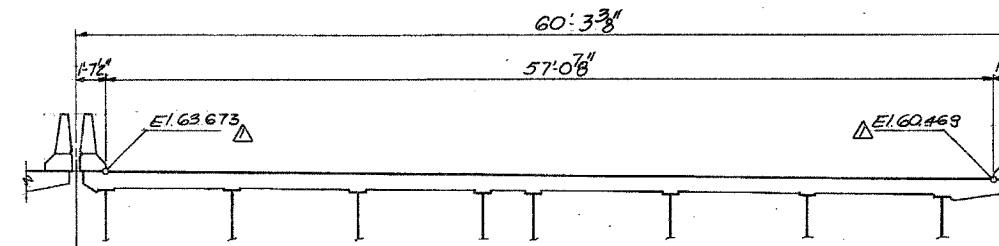


EXPANSION JOINT AT PIER No. 20
2 1/2 in. NEOPRENE

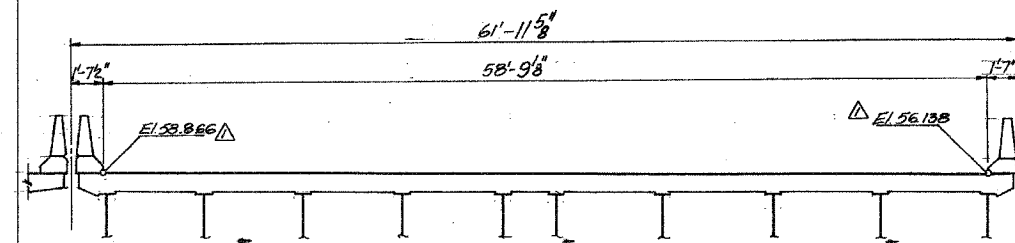


EXPANSION JOINT AT PIER No. 15
2 in. NEOPRENE

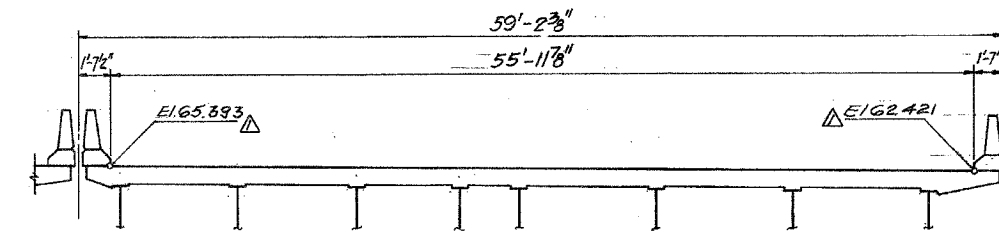


EXPANSION JOINT AT PIER No. 21
2 1/2 in. PREFORMED JOINT SEAL

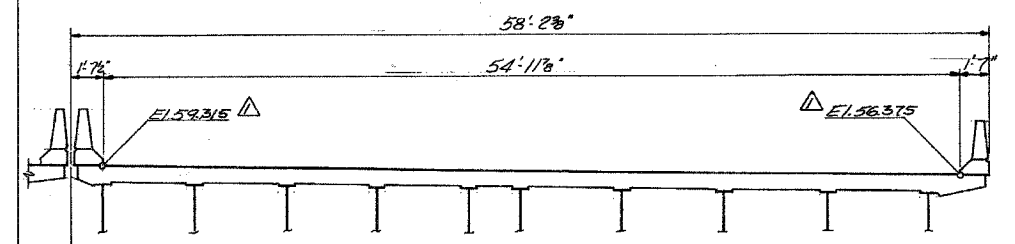


EXPANSION JOINT AT PIER No. 16
2 1/2 in. NEOPRENE

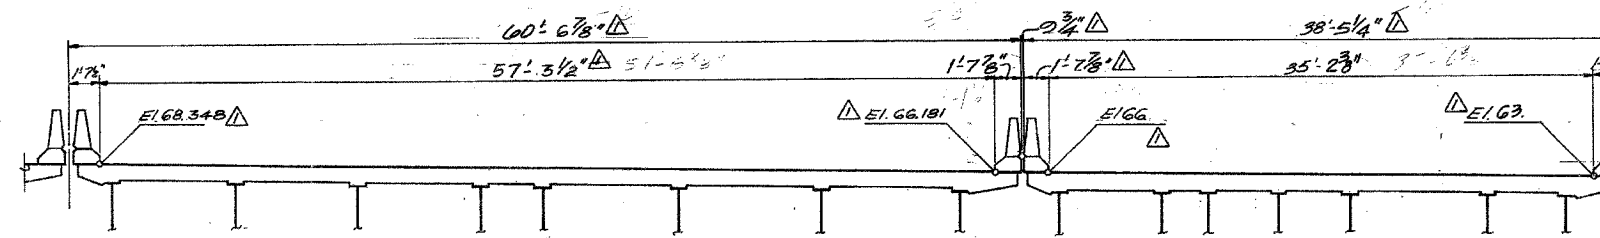


EXPANSION JOINT AT PIER No. 22
4 in. NEOPRENE

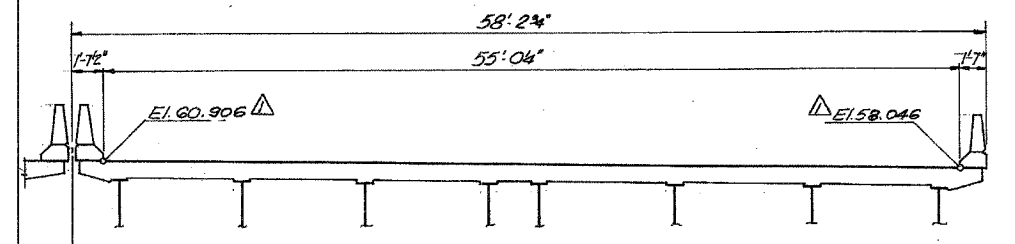

EXPANSION JOINT AT PIER No. 18
2 1/2 in. NEOPRENE

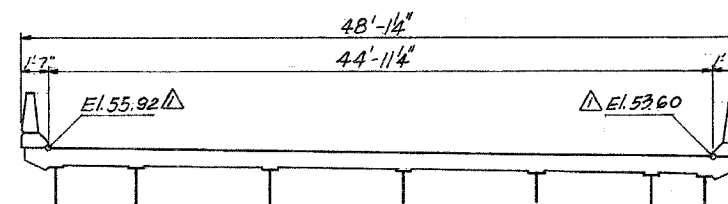

EXPANSION JOINT AT PIER No. E1
4 in. PREFORMED JOINT SEAL

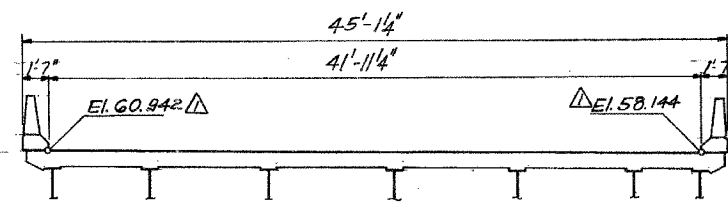

EXPANSION JOINT AT PIER No. E2
2 1/2 in. PREFORMED JOINT SEAL

- Notes:
1. All dimensions are along Center line of Joint.
 2. For details see sheet T.J2 & T.J3.
 3. All Sections looking up-station.

SHEET 645 OF 6101

REVISIONS	
Name	Date

STATE OF ILLINOIS
DEPARTMENT OF TRANSPORTATION
F.A.I. ROUTE 90/94 (DAN RYAN EXPRESSWAY)
SECTION 1985-077BR-COOK COUNTY
N.B. MAINLINE RECONSTRUCTION
STRUCTURE 016-1115
TRANSVERSE DECK JOINT ELEVATION
Scale: NONE
Date: AUG., 1988
Drawn By:
Checked By:
ENVIRODYNE ENGINEERS INC.
Chicago, Illinois

REVISIONS	DATE
NAME	DATE

ILLINOIS DEPARTMENT OF TRANSPORTATION
F.A.I. 94/90 (DAN RYAN EXPRESSWAY)
NB DAN RYAN ELEVATED BRIDGE
REPAIR FROM 15TH TO 28TH STREETS
EXISTING PLAN INFORMATION
SN 016-1115
SCALE: NTS
DATE: 10/14/2005
DRAWN BY: BDC
CHECKED BY: BLU

BOWMAN, BARRETT & ASSOCIATES INC.
CONSULTING ENGINEERS
Chicago, Illinois
312.228.0100
www.bbainc.com

FOR INFORMATION ONLY

12-1-1988