




F.A.I.	SECTION	COUNTY	TOTAL SHEETS	SHEET NO.
94/90	2003-028F	COOK	419	325
STA.	TO STA.			
FED. ROAD DIST. NO.	ILLINOIS	FED. AID PROJECT		
62580				

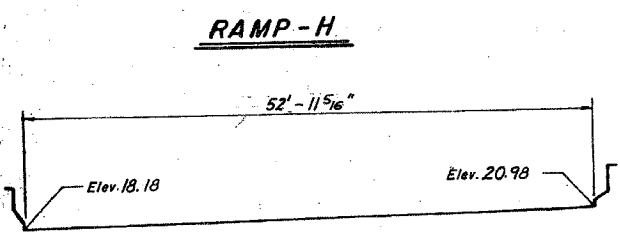


AT SOUTH ABUTMENT
P.J.S. 2 1/2"

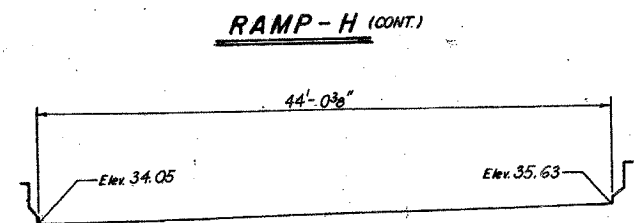


AT PIER H5
NE.J. 2 1/2"

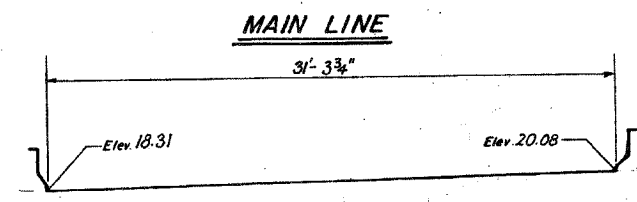


AT SOUTH ABUTMENT
P.J.S. 4"

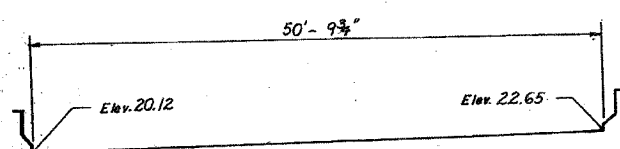


AT PIER H1
P.J.S. 2 1/2"

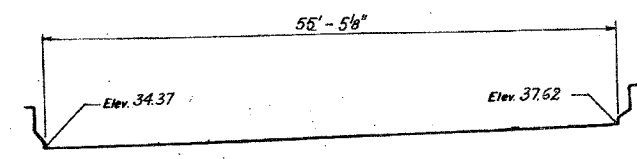


AT PIER H6
NE.J. 2"

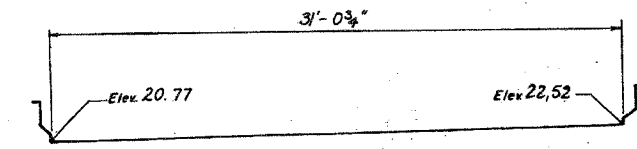


AT PIER 1
P.J.S. 2 1/2"

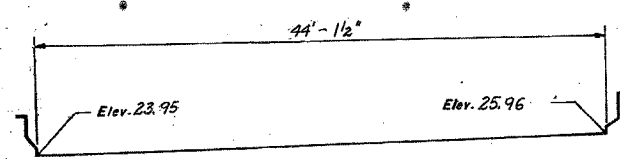


AT PIER H2
P.J.S. 4"

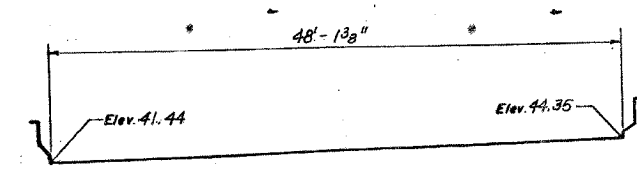


AT PIER H9
NE.J. 4"

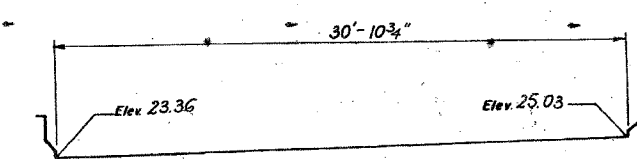


AT PIER 2
P.J.S. 4"

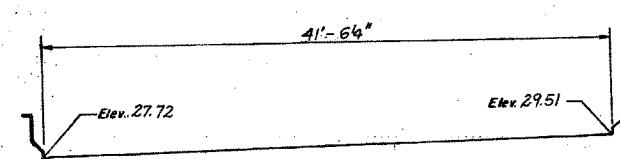


AT PIER H3
P.J.S. 4"

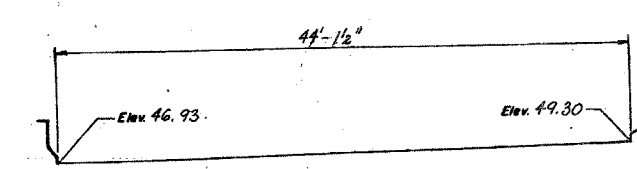


AT PIER H12
NE.J. 2 1/2"

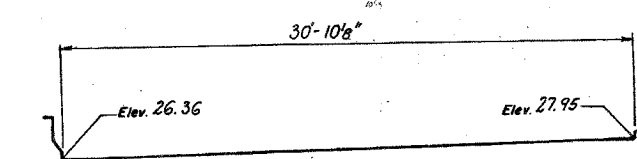

AT PIER 3
P.J.S. 4"

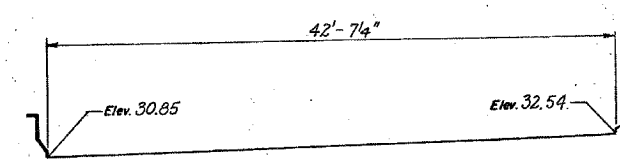

AT PIER H4
NE.J. 2"

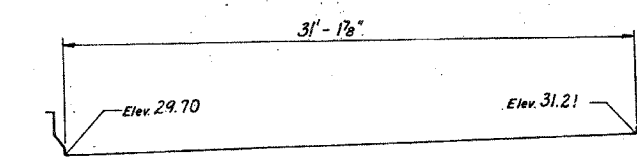

AT PIER 4
P.J.S. 4"

ALL PROFILES DRAWN
LOOKING UPSTATION.

DIMENSIONS ARE ALONG
JOINT PROFILES.

NOTES :

- For Steel Finger Plate Jt. See Sheet TJ1, Vol. 13.
- For PJS Detail See Sheet TJ3, Vol. 13.
- For NEJ Detail See Sheet TJ2, Vol. 13.

SHEET J35 OF 98

SHEET J35 OF 98

STATE OF ILLINOIS
DEPARTMENT OF TRANSPORTATION
F.A.I. ROUTE 90/94 DAN RYAN EXPRESSWAY
SECTION 1985-077B-COOK COUNTY
N.B. MAINLINE RECONSTRUCTION
STRUCTURE 016-1117 & 1118 (MAINLINE & RAMP 'H')
TRANSVERSE DECK JOINT ELEVATIONS

Scale: NONE
Date: AUGUST 1988
Drawn By: S.R.
Checked By: S.K.

EWIRODYNE ENGINEERS INC.
Chicago, Illinois

REVISIONS	
Name	Date

REVISIONS	DATE
NAME	DATE

ILLINOIS DEPARTMENT OF TRANSPORTATION
F.A.I. 94/90 (DAN RYAN EXPRESSWAY)
NB DAN RYAN ELEVATED BRIDGE
REPAIR FROM 15TH TO 28TH STREETS
TRANSVERSE DECK JOINT ELEVATION
SN 016-1117 & 016-1118

SCALE: NTS
DATE: 10/14/2005
DRAWN BY: BDC
CHECKED BY: BLU

BOWMAN, BARRETT & ASSOCIATES INC.
CONSULTING ENGINEERS
Chicago, Illinois
312.228.0100
www.bbainc.com

FOR INFORMATION ONLY

10/14/2005 10:50:49 AM