




F.A.I.	SECTION	COUNTY	TOTAL SHEETS	SHEET NO.
94/90	2003-028F	COOK	419	326
STA.	TO STA.			
FED. ROAD DIST. NO.	ILLINOIS	FED. AID PROJECT		
62580				

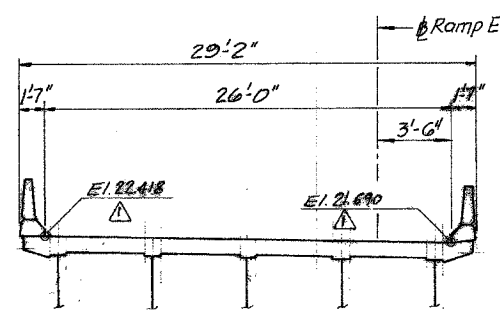


EXPANSION JOINT AT ABUTMENT No. E30
2 1/2 in. PREFORMED JOINT SEAL

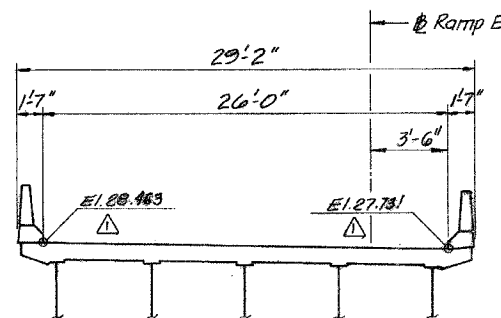


EXPANSION JOINT AT PIER No. E28
2 1/2 in. PREFORMED JOINT SEAL

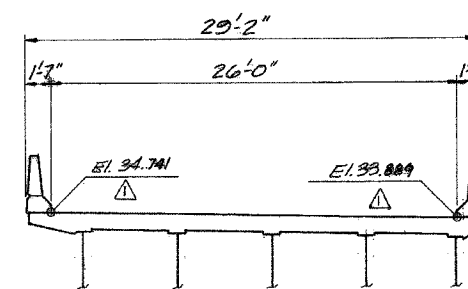


EXPANSION JOINT AT PIER No. E26
2 1/2 in. PREFORMED JOINT SEAL

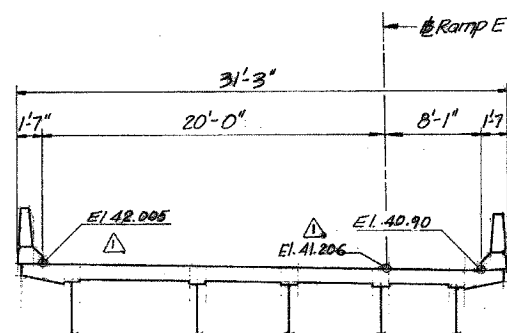


EXPANSION JOINT AT PIER No. E24
2 in. NEOPRENE EXP. JOINT

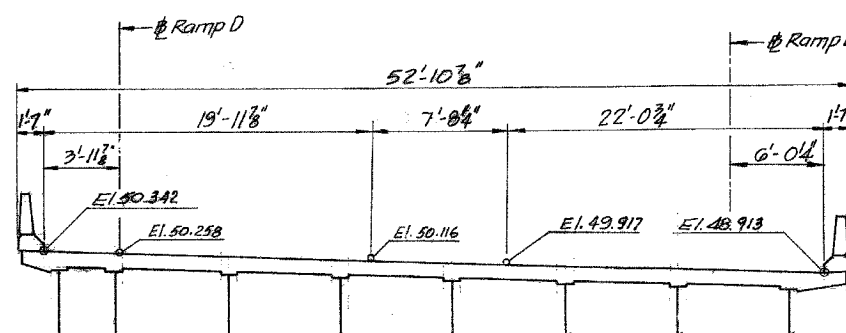

EXPANSION JOINT AT PIER No. E22
4 in. PREFORMED JOINT SEAL

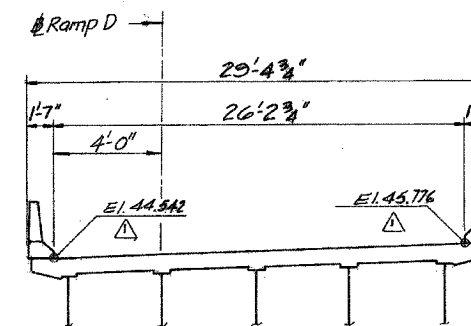

EXPANSION JOINT AT PIER No. D33
2 1/2 in. NEOPRENE EXP. JOINT

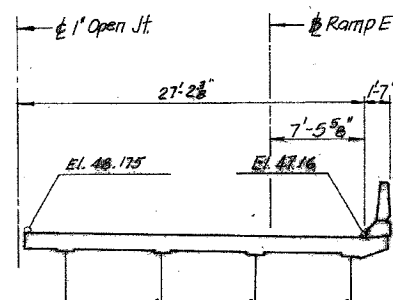

EXPANSION JOINT AT PIER No. E23
2 1/2 in. PREFORMED JOINT SEAL

- Notes:
1. All Dimensions are along Centerline of Joint.
 2. For Details see sheet T J2 & T J3.
 3. All sections looking up-station.

STATE OF ILLINOIS
DEPARTMENT OF TRANSPORTATION
F.A.I. ROUTE 90/94 (DAN RYAN EXPRESSWAY)
SECTION 1985-077 BR- COOK COUNTY
N.B. MAINLINE RECONSTRUCTION
STRUCTURE 016-1047 (RAMP E)
TRANSVERSE DECK JOINT ELEVATION
Scale: NONE
Date: AUG., 1988
DRAWN BY: K.W.T.
CHECKED BY: M.E.M.
ENVIRODYNE ENGINEERS INC.
Chicago, Illinois

REVISIONS	NAME	DATE

ILLINOIS DEPARTMENT OF TRANSPORTATION
F.A.I. 94/90 (DAN RYAN EXPRESSWAY)
NB DAN RYAN ELEVATED BRIDGE
REPAIR FROM 15TH TO 28TH STREETS
EXISTING PLAN INFORMATION
SN 016-1047 (RAMP E)
SCALE: NTS
DATE: 10/14/2005
DRAWN BY: BDC
CHECKED BY: BLU

BOWMAN, BARRETT & ASSOCIATES INC.
CONSULTING ENGINEERS
Chicago, Illinois
312.228.0100
www.bbainc.com

FOR INFORMATION ONLY