


Pages 331-383 NOT USED

F.A.I.	SECTION	COUNTY	TOTAL SHEETS	SHEET NO.
94/90	2003-028F	COOK	419	384
STA.	TO STA.			
FED. ROAD DIST. NO.	ILLINOIS	FED. AID PROJECT	62580	

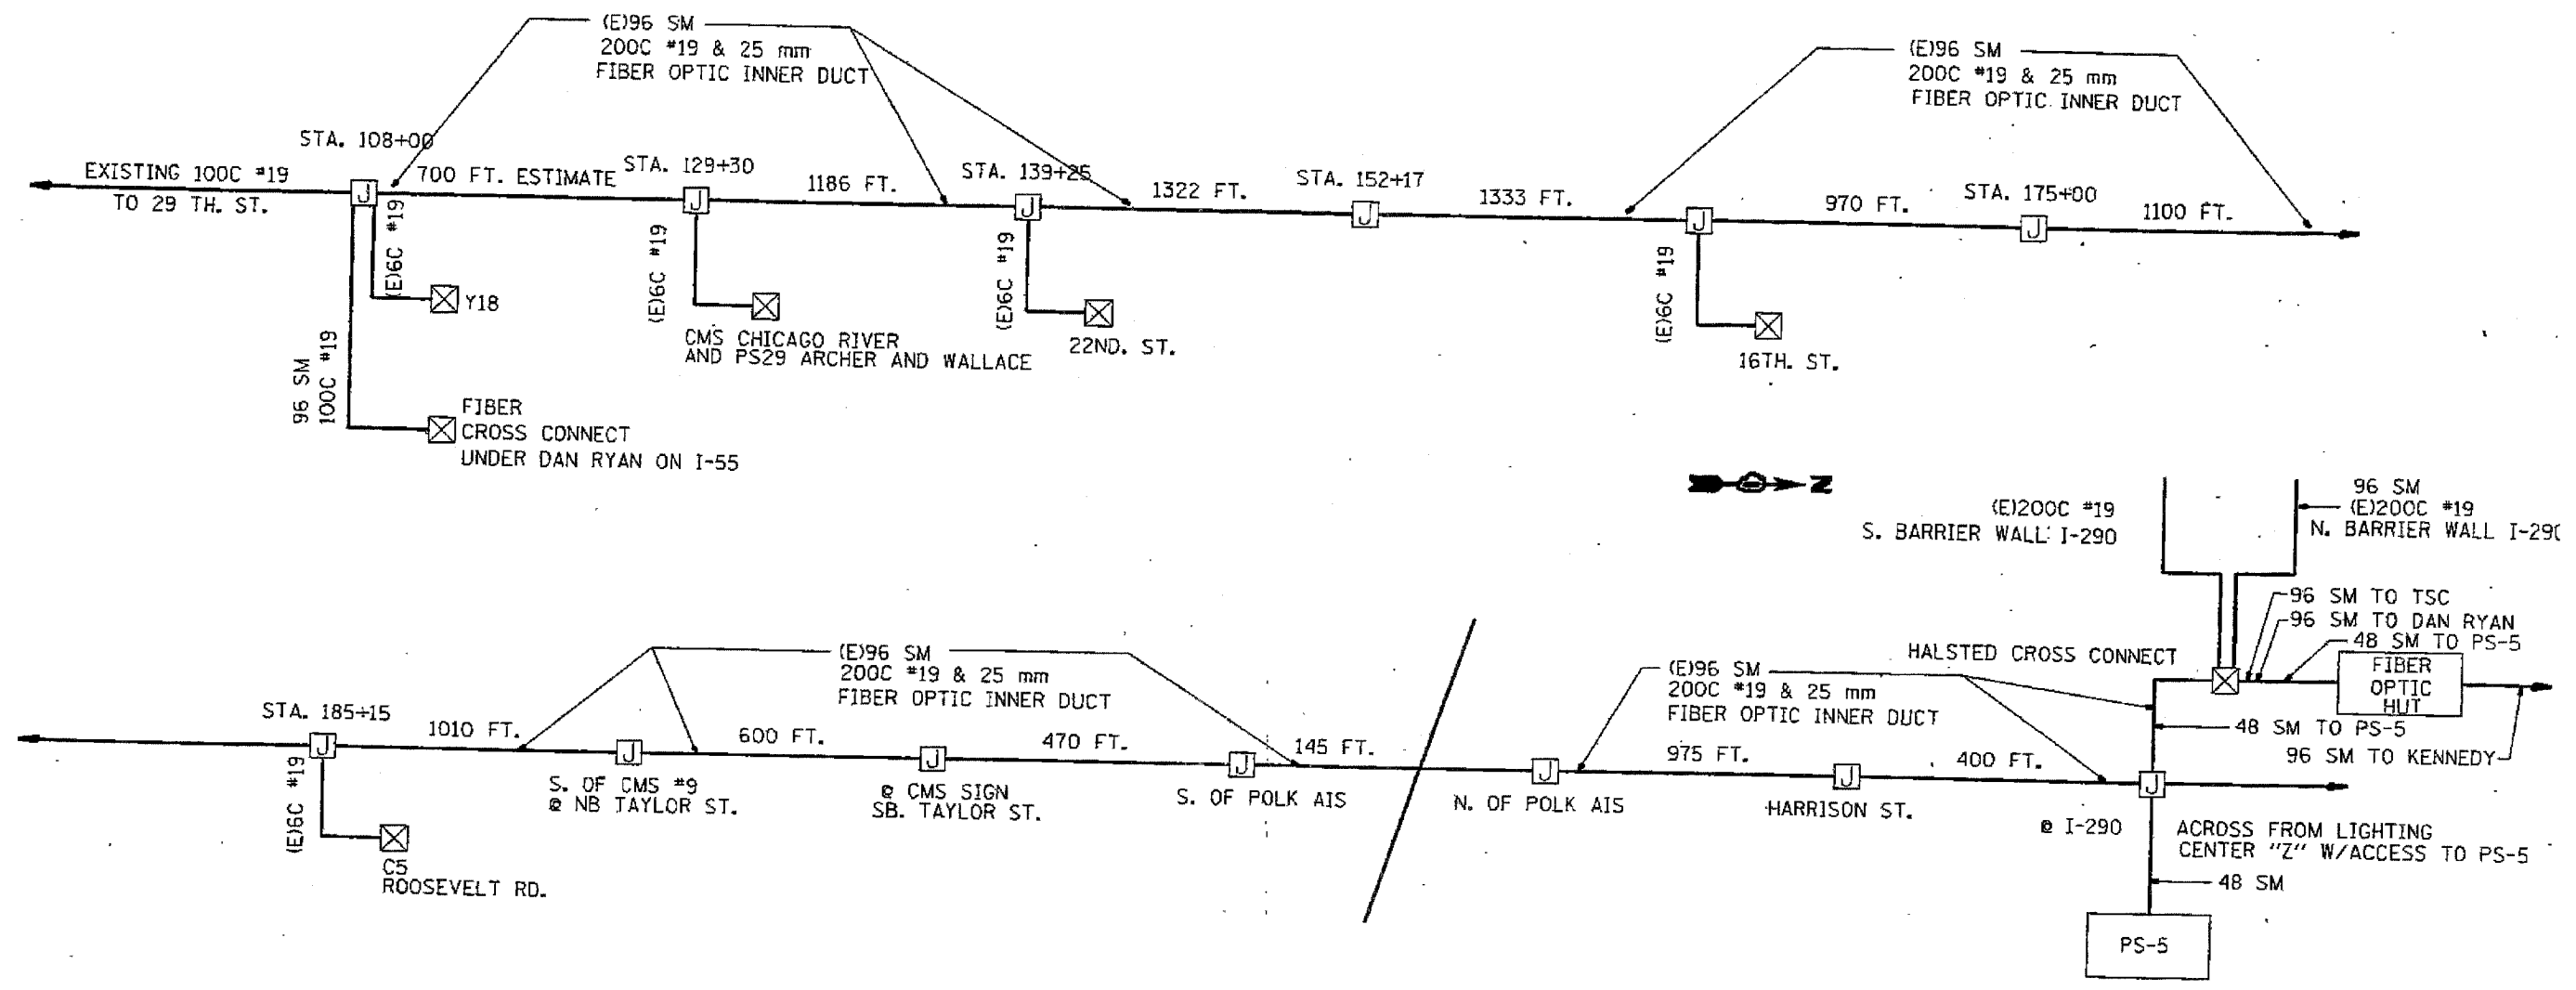

NOTES:

- 1.- DIMENSIONS TAKEN W/WHEEL IN LANE CLOSURE W/CITY LIGHTS FOR I-55 4P CONTRACT.
- 2.- 4" PVC WILL BE POPULATED W/200C #19 AND 1-EMPTY 1" FIBER INNERDUCTS AND 96 SM FIBER TO I-55.

BOWMAN, BARRETT & ASSOCIATES INC.
 CONSULTING ENGINEERS
 Chicago, Illinois
 312.228.0100
 www.bbainc.com

FOR INFORMATION ONLY

REVISIONS	
NAME	DATE

TSC1
 ILLINOIS DEPARTMENT OF TRANSPORTATION
 F.A.I. 94/90 (DAN RYAN EXPRESSWAY)
 NB DAN RYAN ELEVATED BRIDGE
 REPAIR FROM 15TH TO 28TH STREETS
 TRAFFIC SURVEILLANCE
 LINE DIAGRAM
 SCALE: NTS
 DATE: 7/22/2005
 DRAWN BY: MR
 CHECKED BY: BLU

TRAFFIC SYSTEMS CENTER