
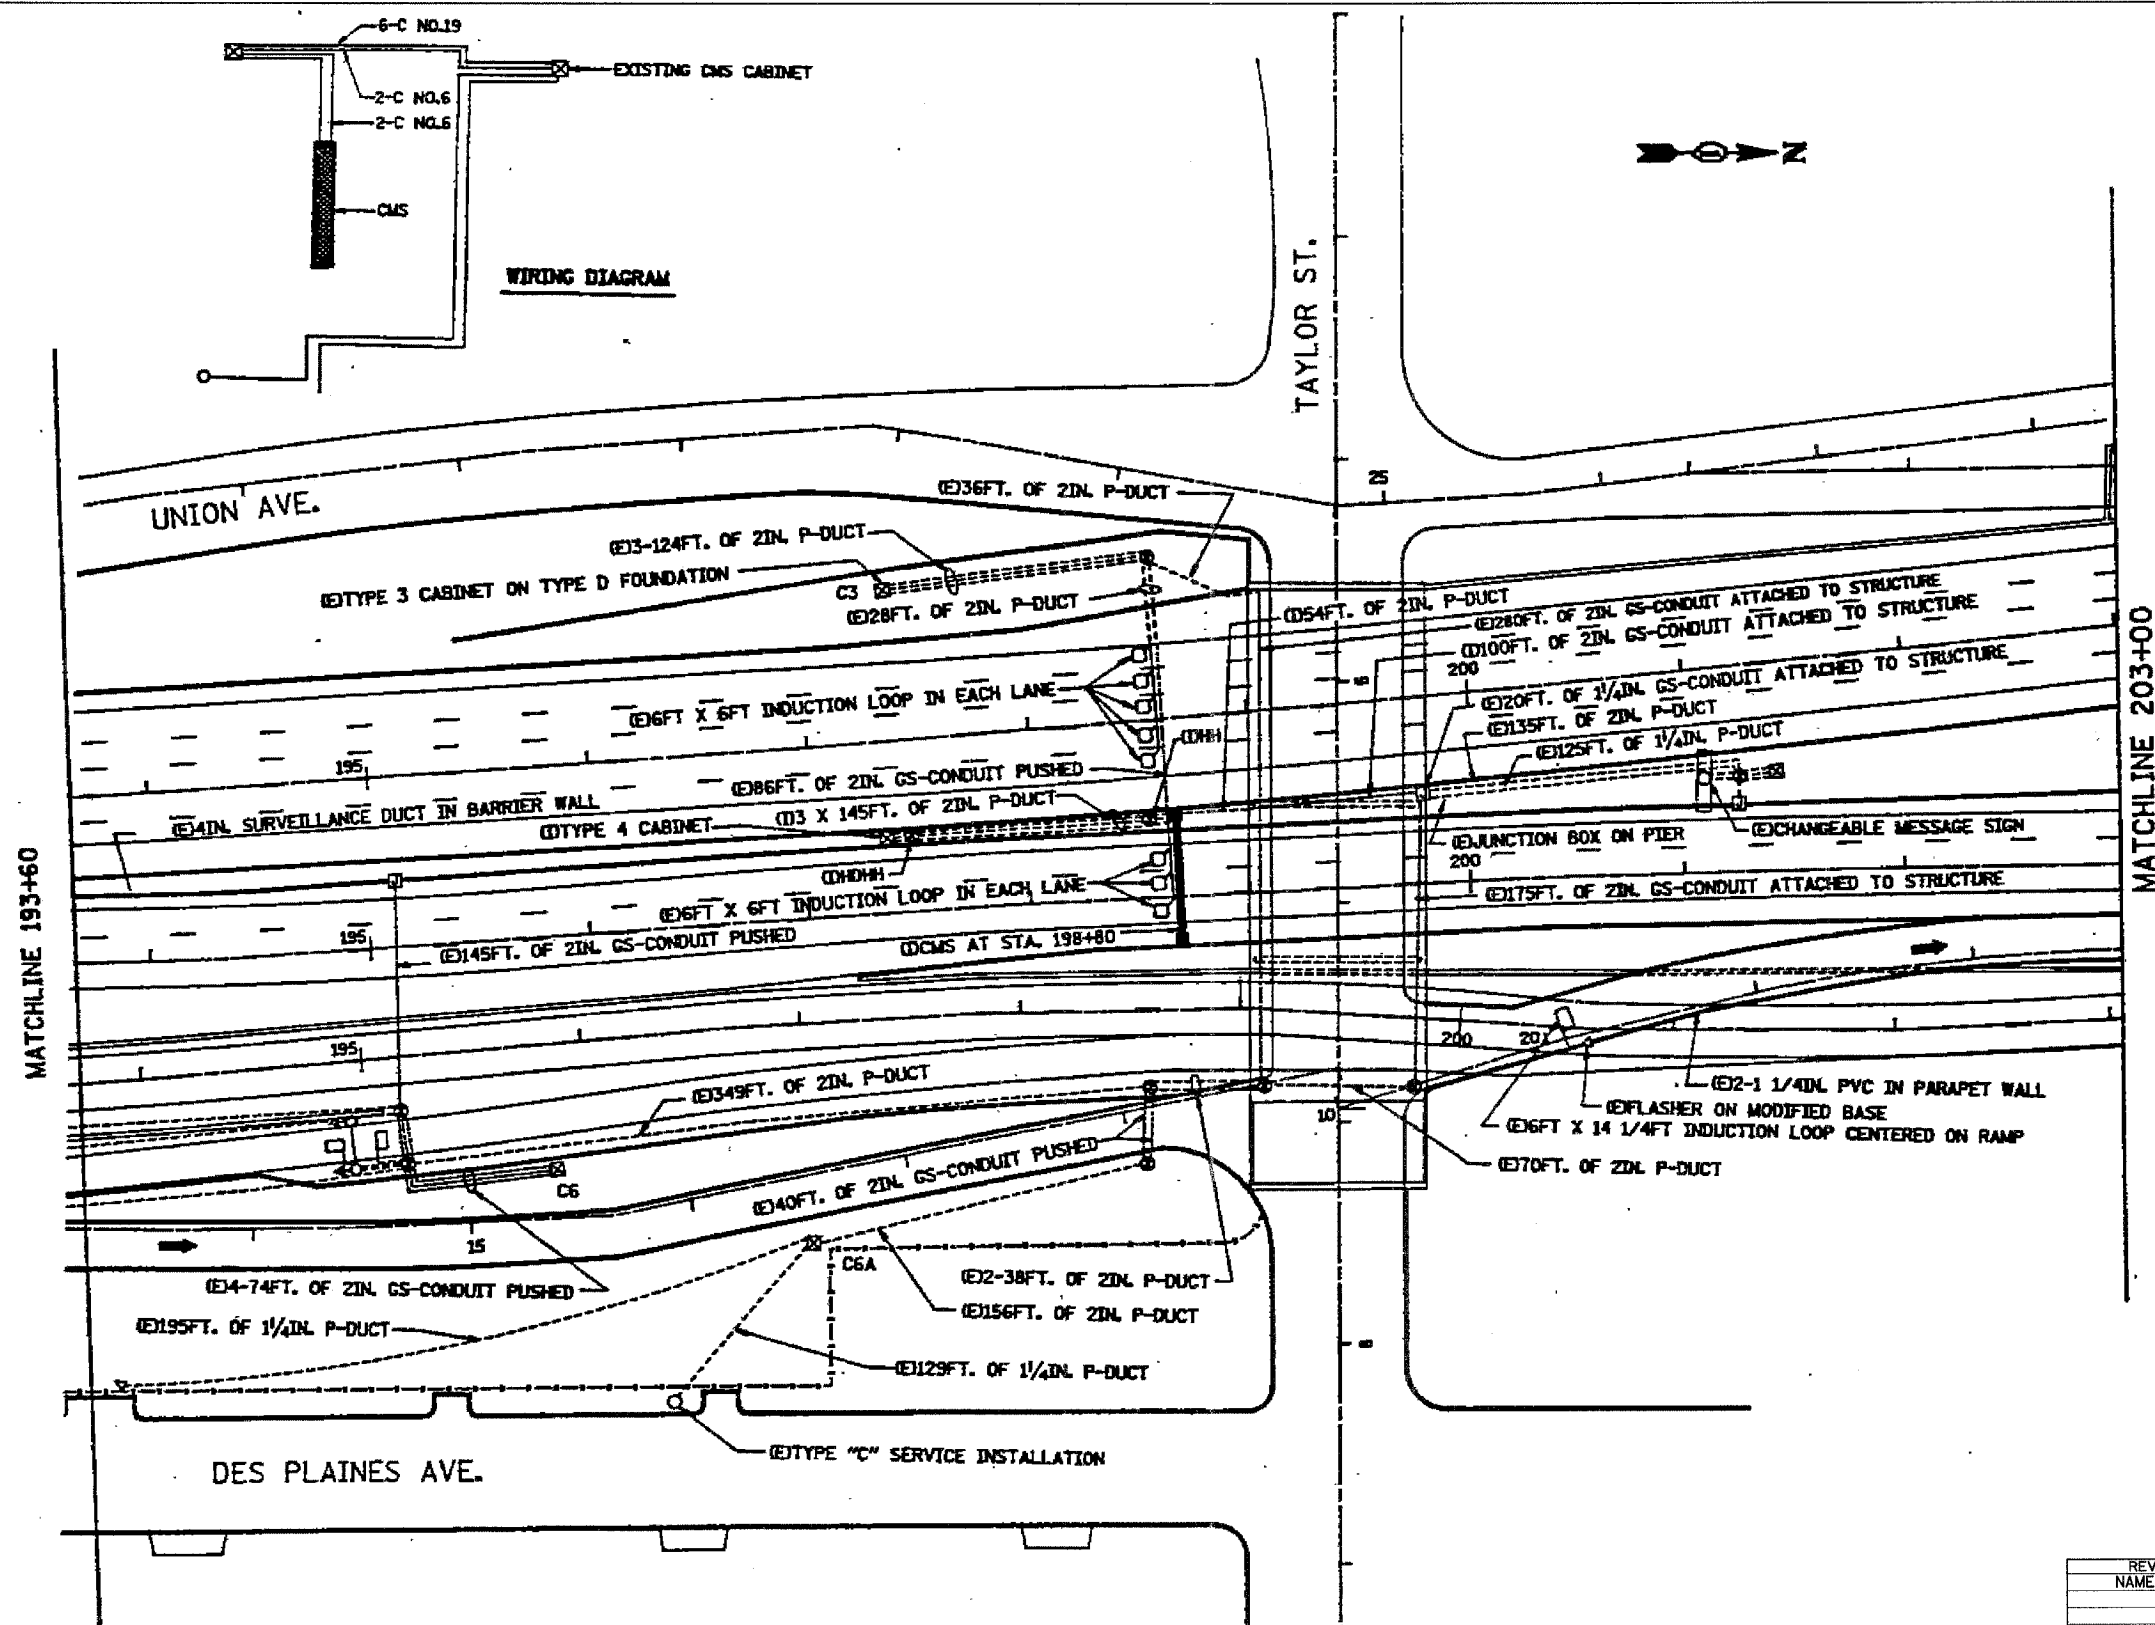


F.A.I.	SECTION	COUNTY	TOTAL SHEETS	SHEET NO.
94/90	2003-028F	COOK	419	400
STA.		TO STA.		
FED. ROAD DIST. NO.		ILLINOIS	FED. AID PROJECT	
62580				

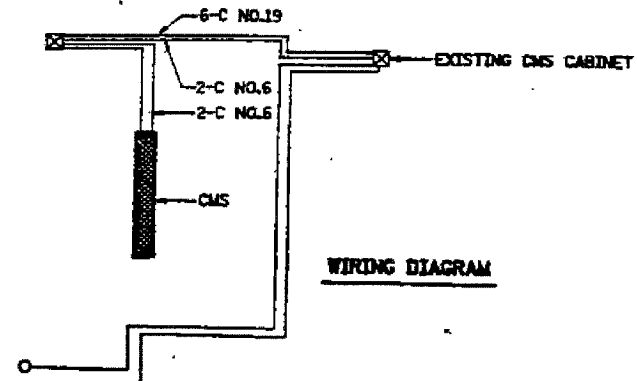

FOR INFORMATION ONLY

REVISIONS	
NAME	DATE

TSC17

ILLINOIS DEPARTMENT OF TRANSPORTATION

F.A.I. 94/90 (DAN RYAN EXPRESSWAY)

NB DAN RYAN ELEVATED BRIDGE

REPAIR FROM 15TH TO 28TH STREETS

IB TAYLOR ST. CMS

CMS-5

SCALE: NTS

DATE: 7/22/2005

DRAWN BY: MR

CHECKED BY: BLU

BOWMAN, BARRETT & ASSOCIATES INC.
CONSULTING ENGINEERS
Chicago, Illinois
312.228.0100
www.bbainc.com

TRAFFIC SYSTEMS CENTER