


F. & ETC.	SECTION	COUNTY	TOTAL SHEETS	SHEET NO.
VAR.	2004-090 I	VARIOUS	13	6
STA.	TO STA.			
FED. ROAD DIST. NO.	BLM/MS	FED. AID PROJECT		

CONTRACT NO. 62830

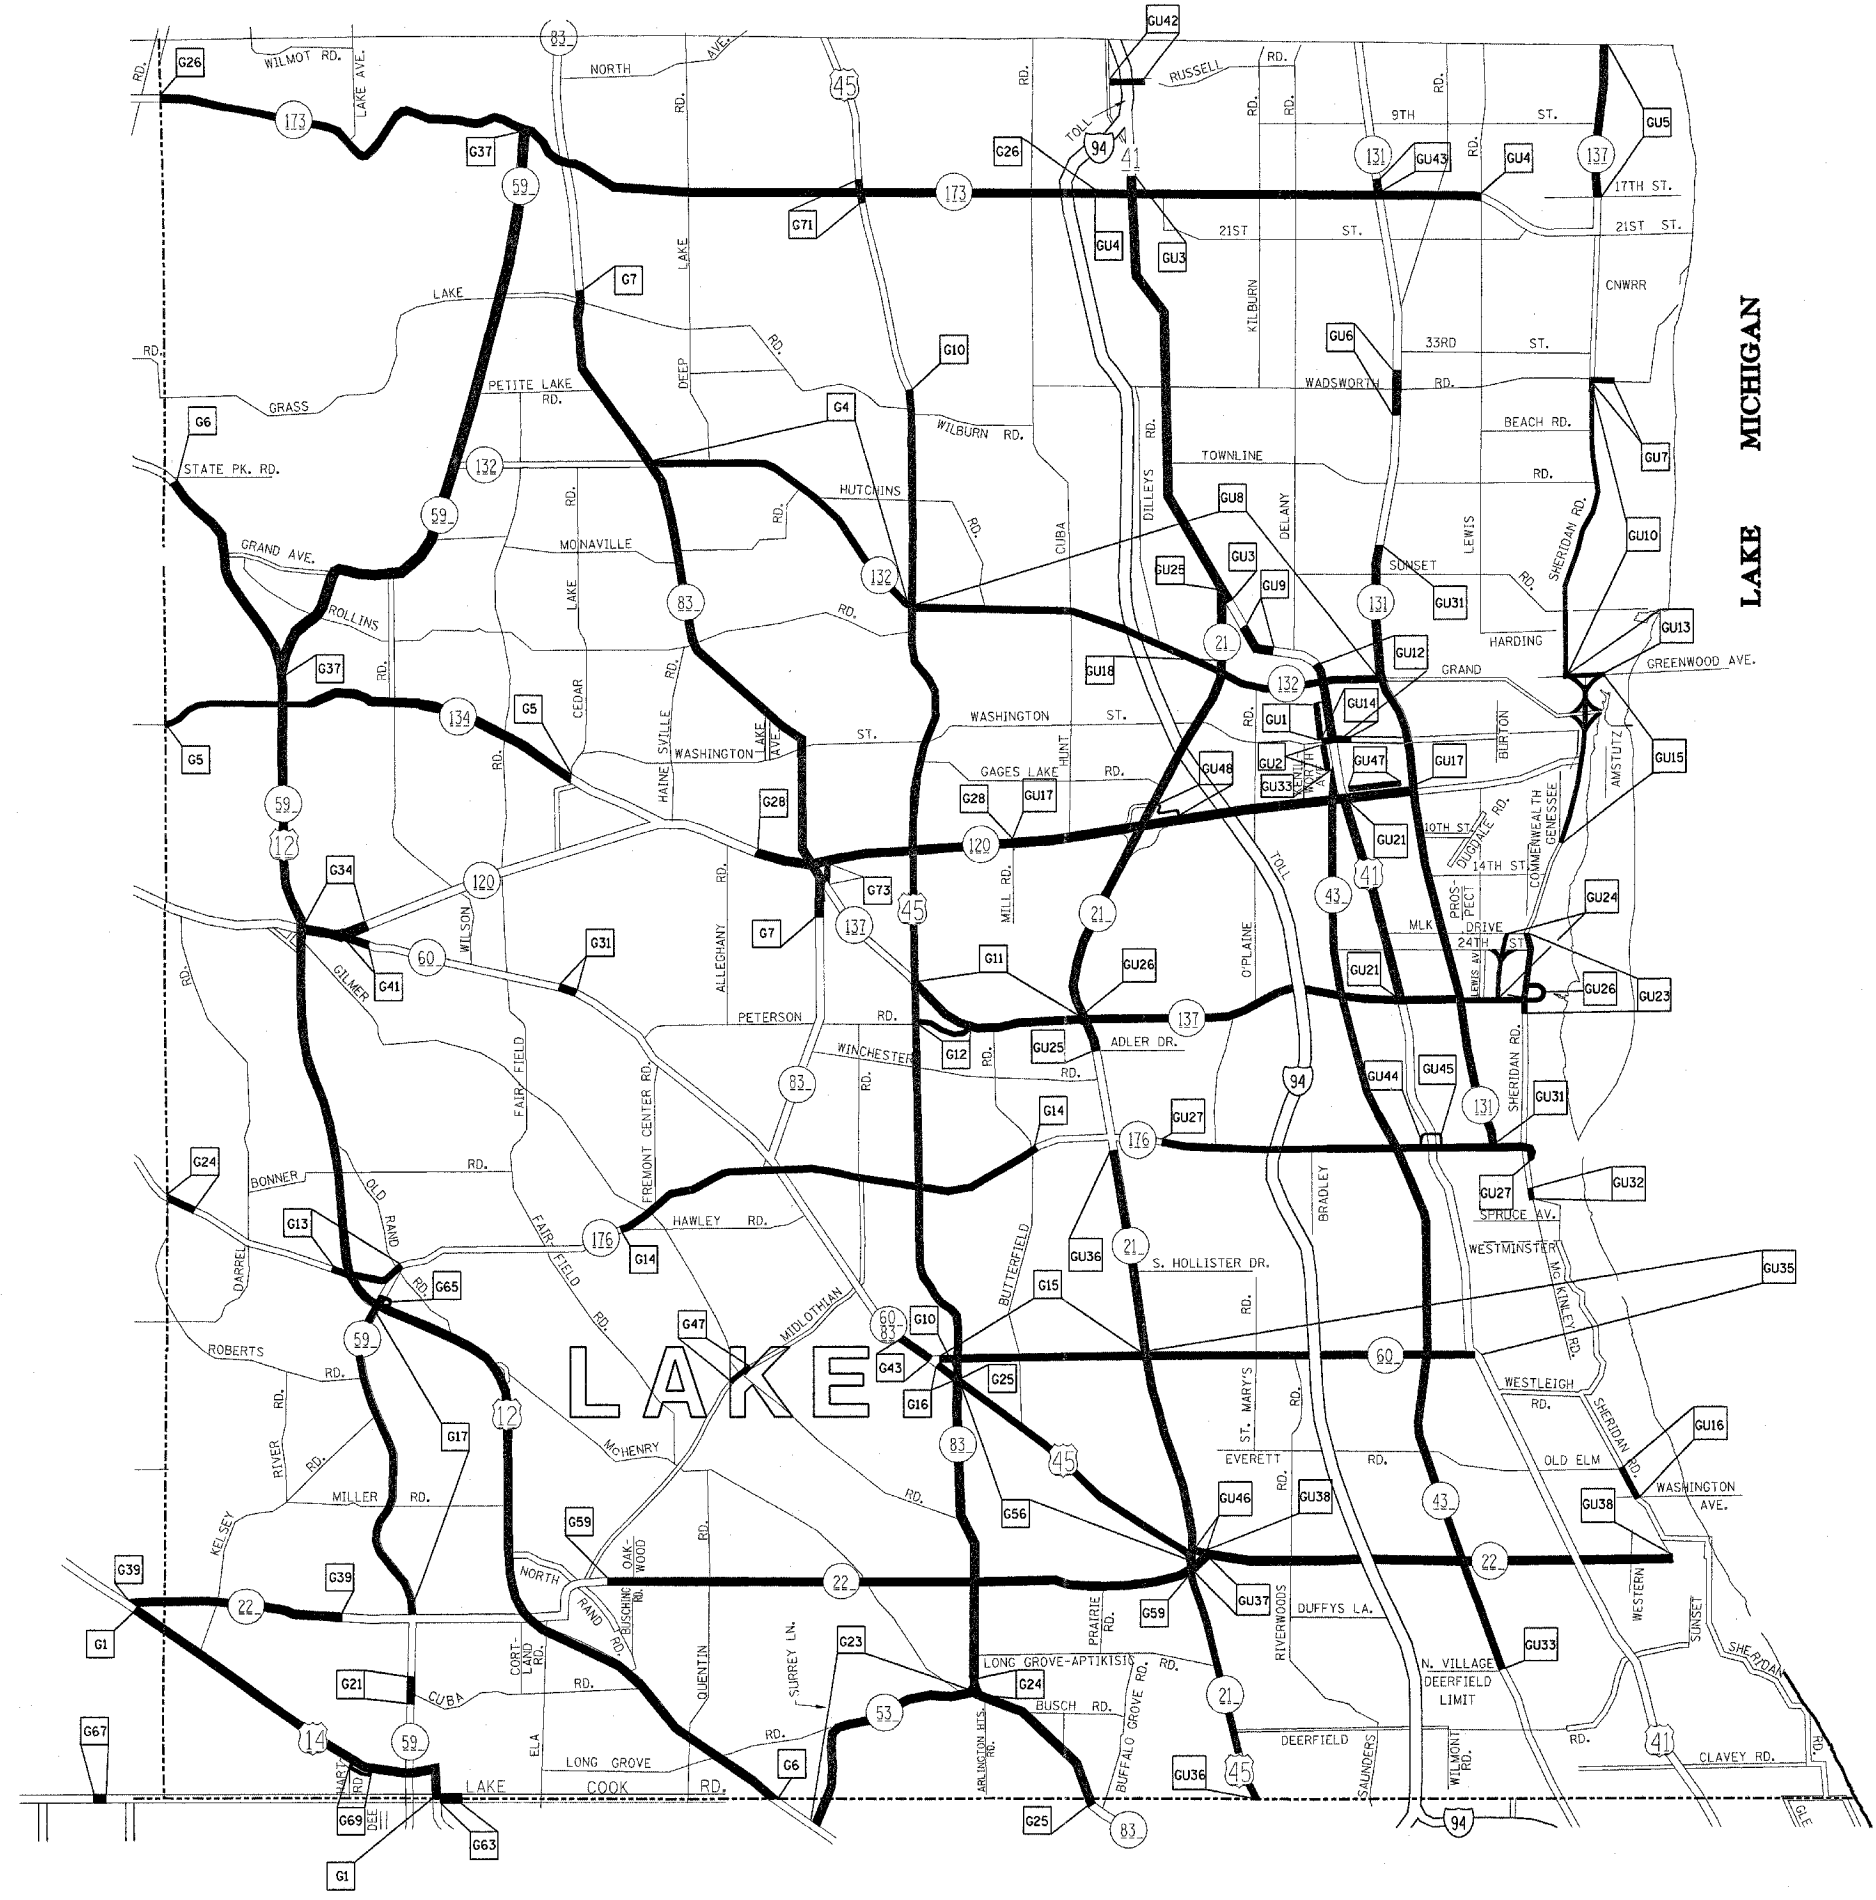

TEAM SECTION	KEY LOCATIONS
GRAYSLAKE	G1 - G73
GURNEE	GU1 - GU48



- DISTRICT NO. 1
- STATE HIGHWAYS & EXPRESSWAYS WITHIN STATE JURISDICTION (EXCEPT TOLLWAYS)
 - STATE HIGHWAYS & EXPRESSWAYS TO BE CLEANED
 - FUTURE HIGHWAYS
 - VARIOUS AGENCIES HIGHWAYS

ILLINOIS DEPARTMENT OF TRANSPORTATION
 ARTERIAL CLEANING
 LOCATION MAP
 LAKE COUNTY
 GRAYSLAKE AND GURNEE TEAM SECTIONS

REVISIONS	
NAME	DATE

SCALE: 1"=1.5 MILES
 DATE: 10/17/2005
 DRAWN BY
 CHECKED BY

10/17/2005
 c:\projects\m127988\m127988a.mxd