


F.A.I. RTE.	SECTION	COUNTY	TOTAL SHEETS	SHEET NO.
57	99-1-N	WILL	52	11
STA.		TO STA.		
FED. ROAD DIST. NO.		ILLINOIS FED. AID PROJECT		

CONTRACT NO. 62834

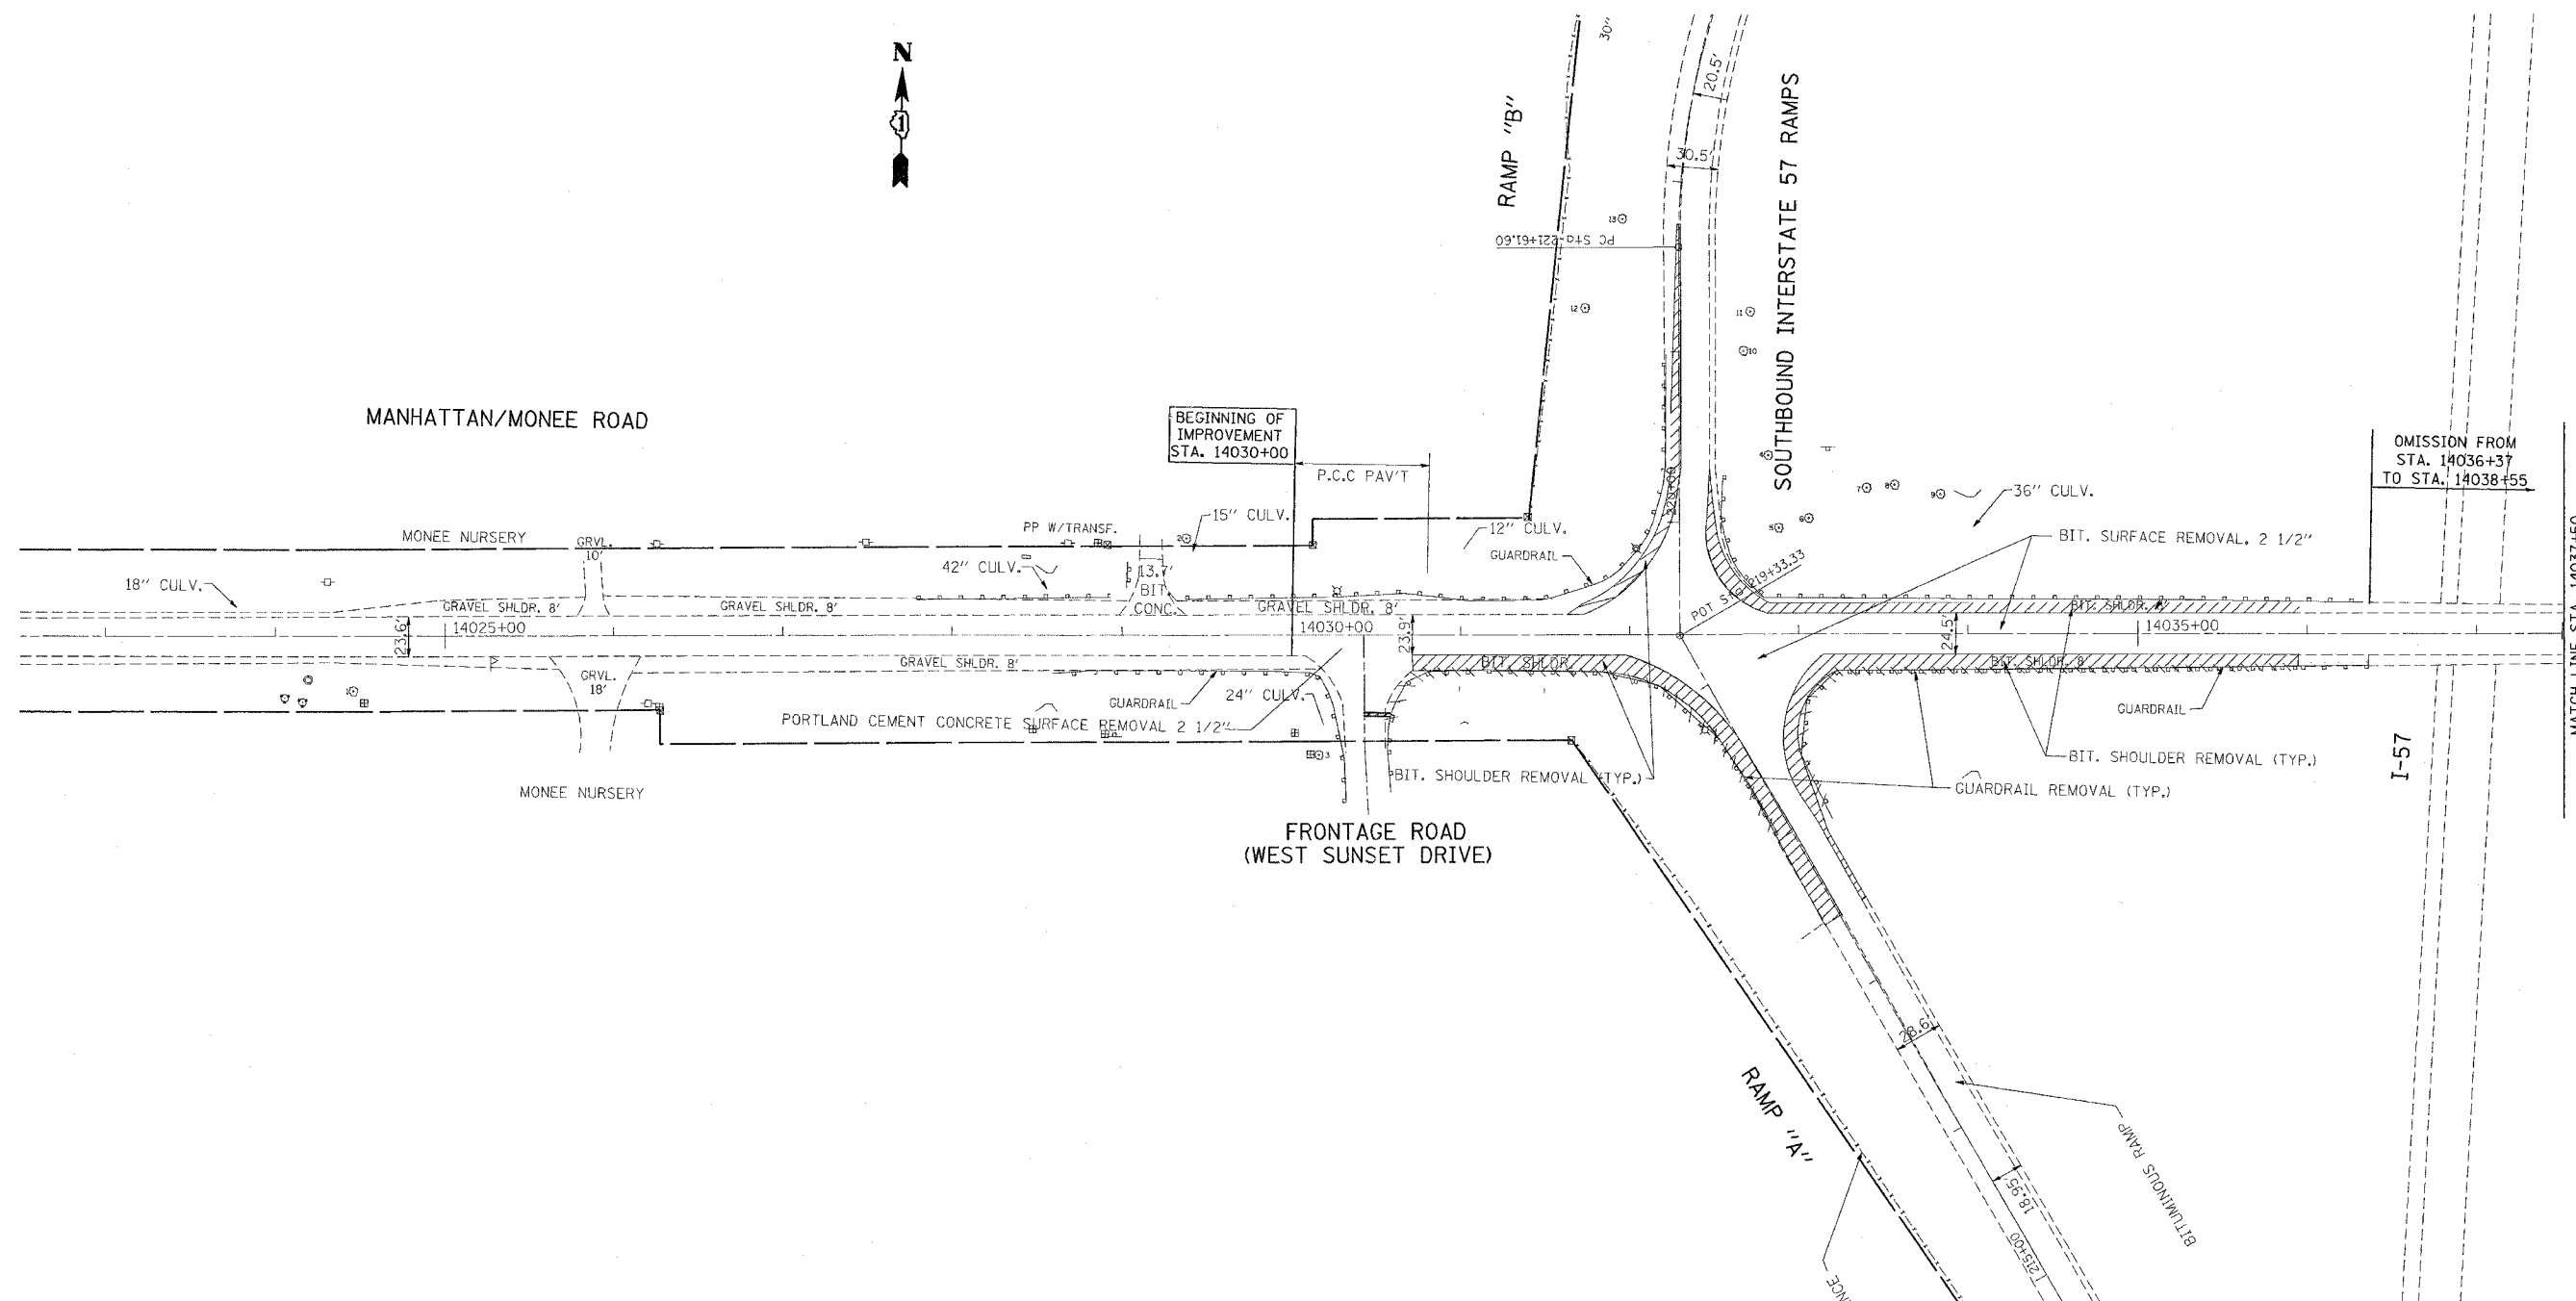

OMISSION FROM STA. 14036+37 TO STA. 14038+55

REVISIONS	
NAME	DATE

ILLINOIS DEPARTMENT OF TRANSPORTATION  
 FAI 57/ I-57  
 @ MANHATTAN-MONEE ROAD  
 EXISTING ROADWAY

SCALE: VERT. 1"=50'  
 HORIZ. 1"=50'  
 DATE \_\_\_\_\_ DRAWN BY \_\_\_\_\_  
 CHECKED BY \_\_\_\_\_

PLOT DATE = 9/20/2005  
 FILE NAME = c:\projects\fa57\1135884\1135884.dwg  
 PLOT SCALE = 1/8"=1'-0" / IN.  
 REFERENCE = REF#