


PLOT DATE = 10/3/2005  
 FILE NAME = c:\projects\14032804\14032804.msh  
 PLOT SCALE = 1/8" = 100'  
 USER NAME = jgottlieb

ORIGINAL SURVEY  
 SURVEYED BY  
 P. ID  
 DATE  
 CHECKED BY  
 DATE

FINAL SURVEY  
 SURVEYED BY  
 P. ID  
 DATE  
 CHECKED BY  
 DATE

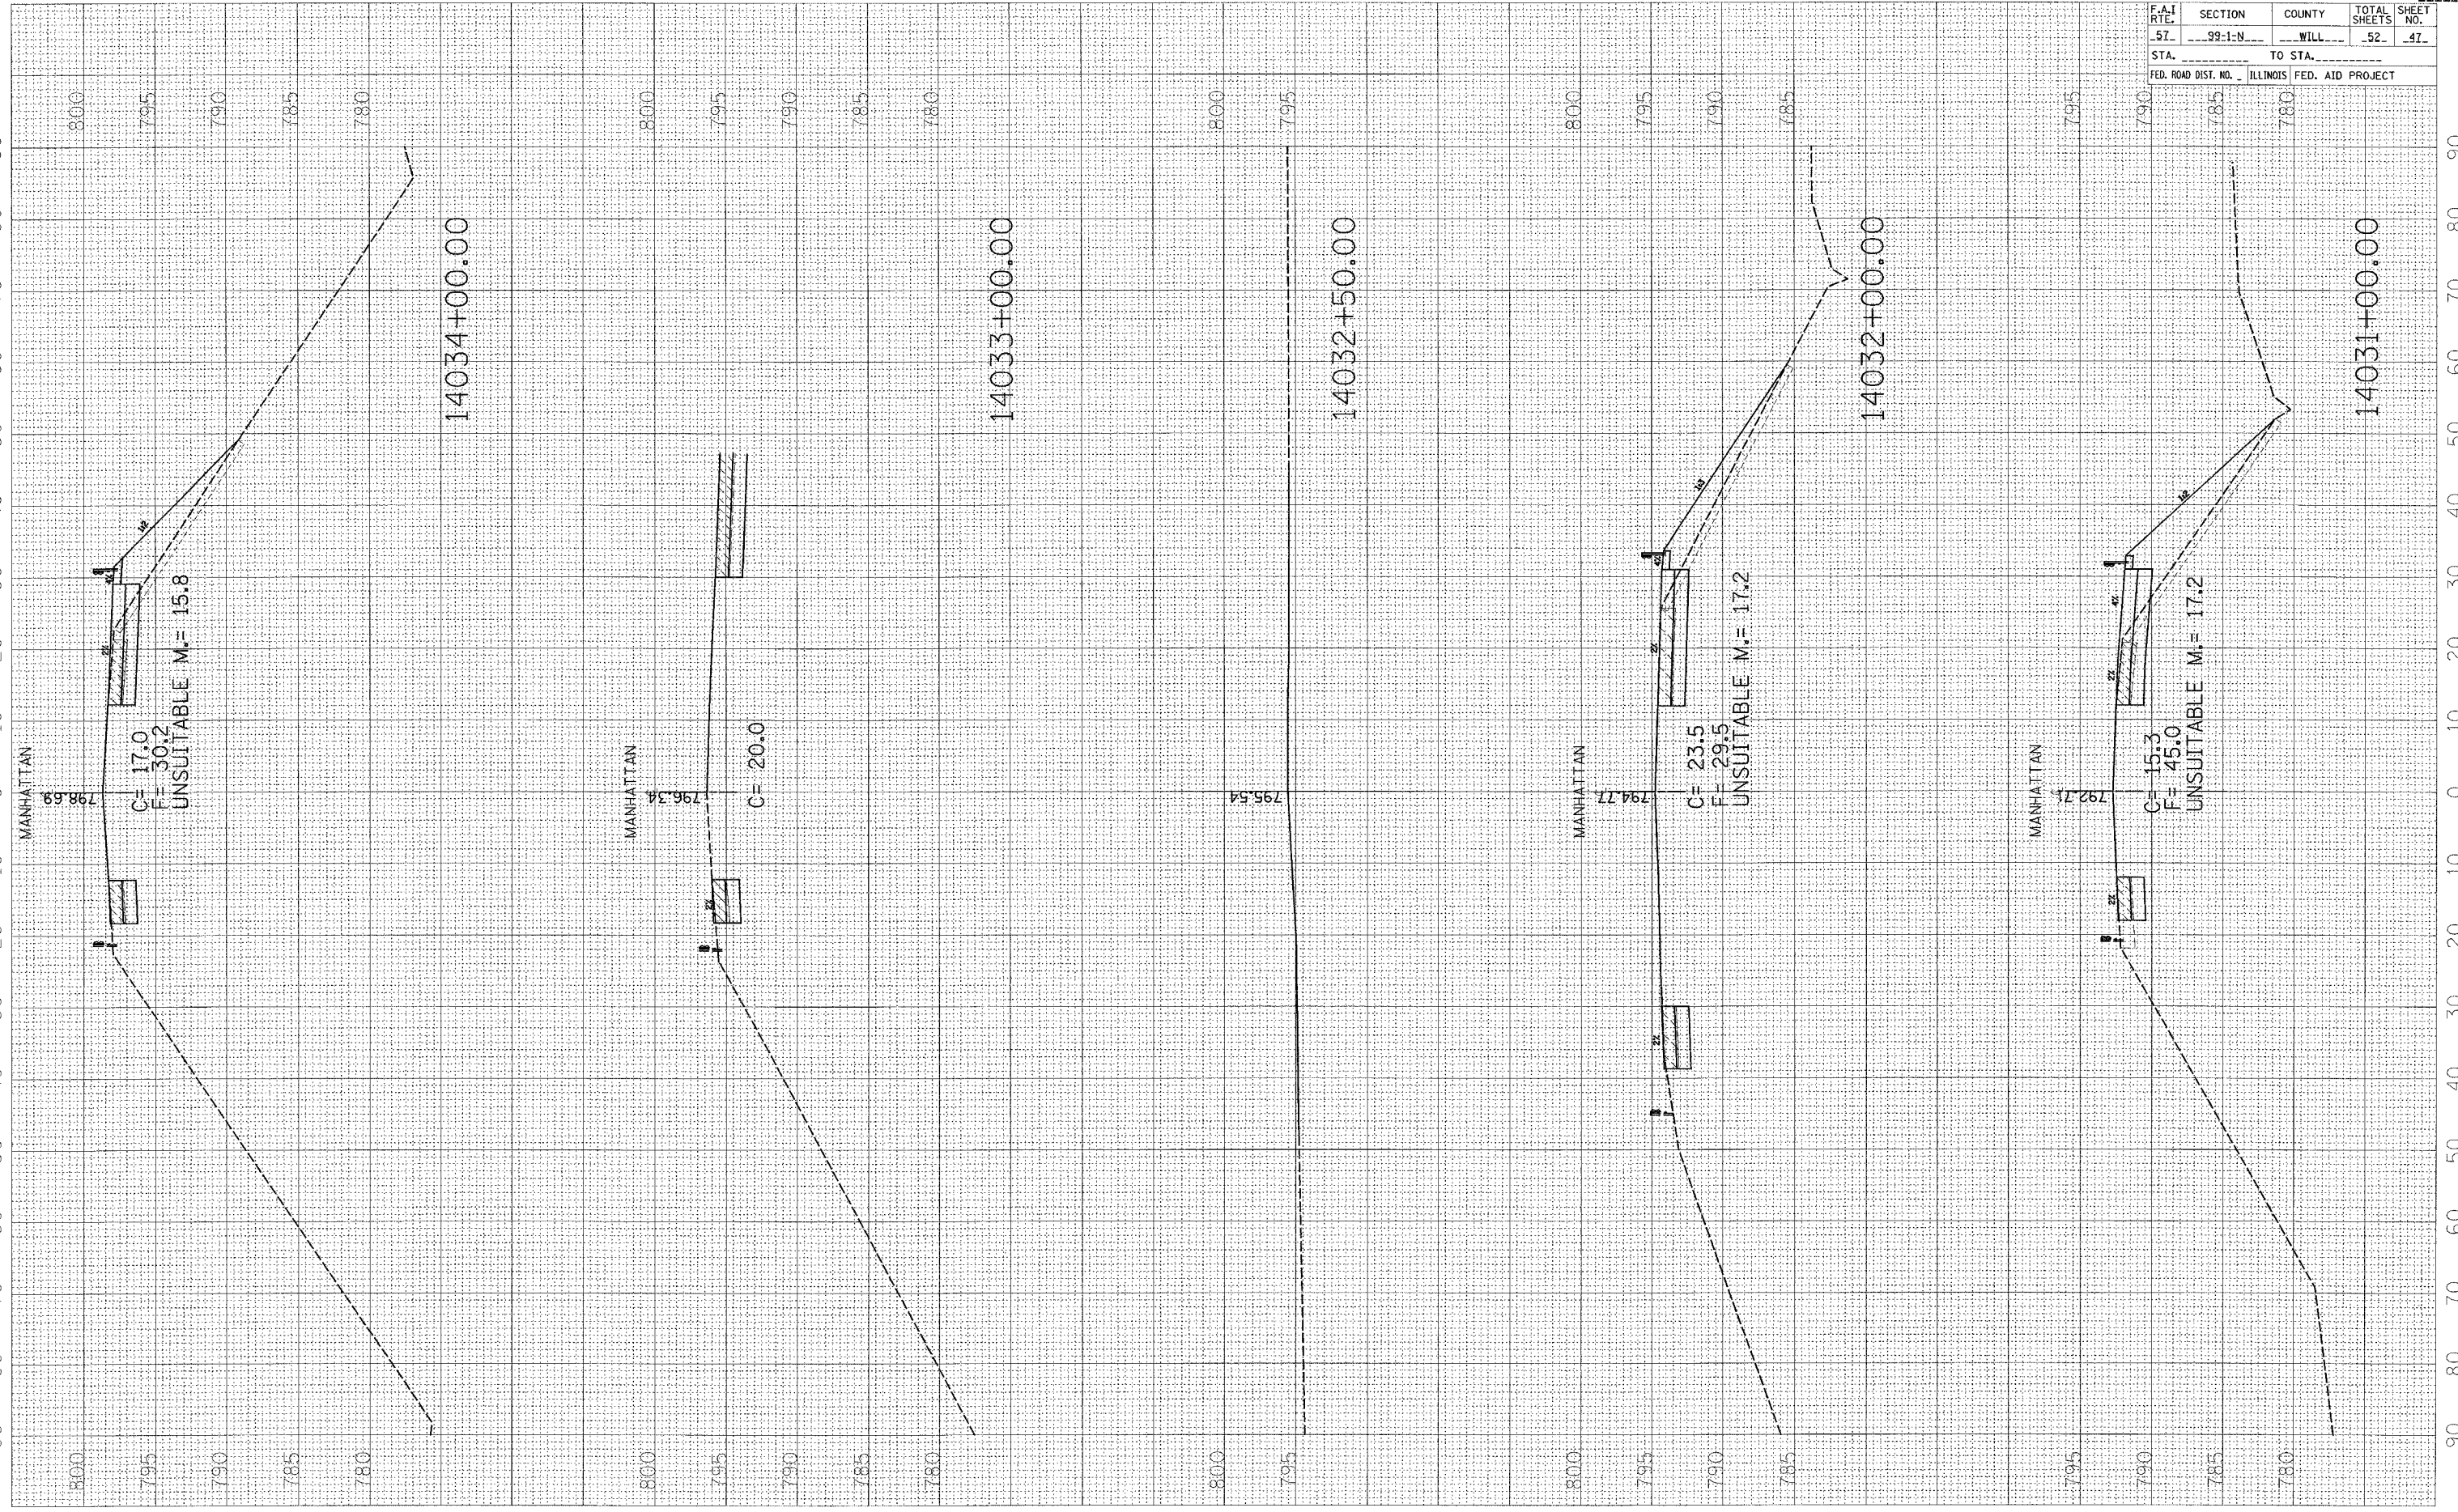

CONTRACT NO.				
F.A.I. RTE.	SECTION	COUNTY	TOTAL SHEETS	SHEET NO.
57	99-1-N	WILL	52	47
STA. _____		TO STA. _____		
FED. ROAD DIST. NO. _____		ILLINOIS FED. AID PROJECT		