


PLOT DATE = 10/3/2005
 FILE NAME = c:\projects\140358\140358.dwg
 USER NAME = gcollins

OPTIONAL SURVEY
 SURVEY PLOT DATE
 NOTE BOOK DATE
 BY DATE

FINAL SURVEY
 SURVEY PLOT DATE
 NOTE BOOK DATE
 BY DATE

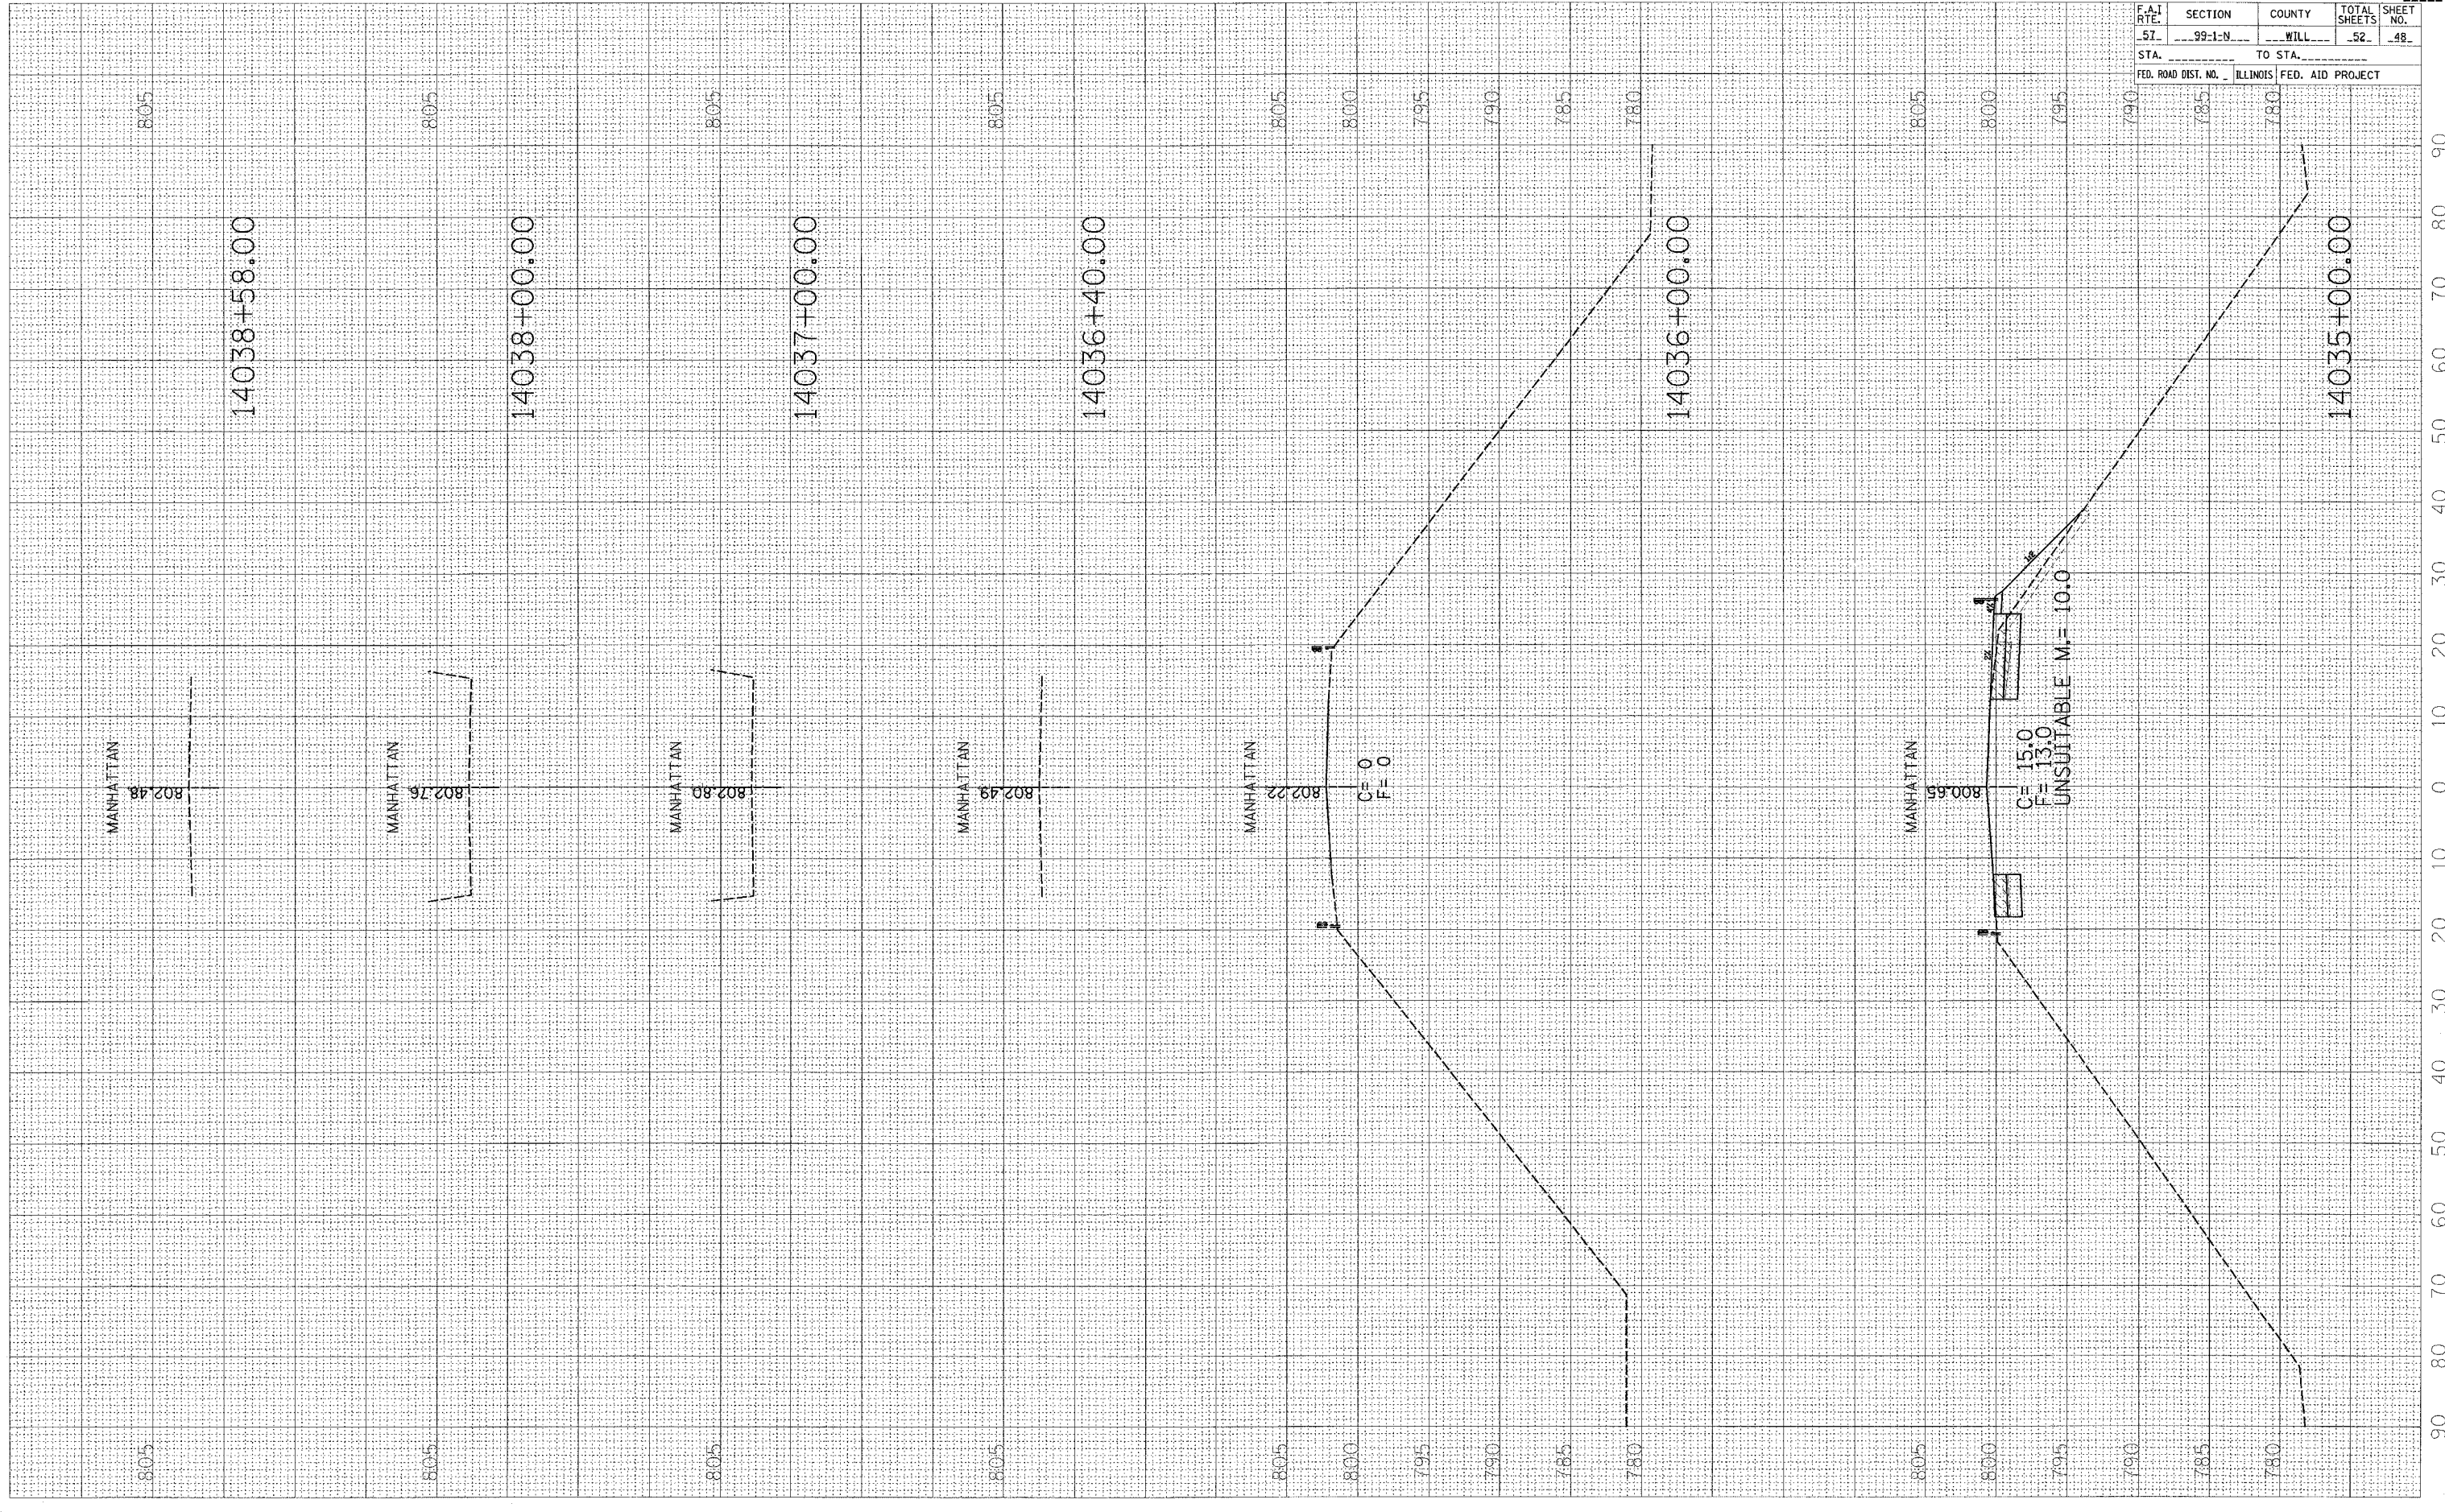

CONTRACT NO.

| F.A.I. RTE. | SECTION | COUNTY | TOTAL SHEETS | SHEET NO. |
|--------------------------|---------|---|--------------|-----------|
| 57 | 99-1-N | WILL | 52 | 48 |
| STA. _____ TO STA. _____ | | FED. ROAD DIST. NO. _____ ILLINOIS FED. AID PROJECT | | |