


PLOT DATE : 10/3/2005  
 FILE NAME : c:\projects\140394\140394.dwg  
 PLOT SCALE : 1/8"=1'-0"  
 USER NAME : jgibson

ORIGINAL SURVEY PLOTTED BY DATE  
 SURVEY PLOTTED BY DATE  
 NOTE BOOK NO. 60  
 AREA CHECKED 50

FINAL SURVEY PLOTTED BY DATE  
 SURVEY PLOTTED BY DATE  
 NOTE BOOK NO. 60  
 AREA CHECKED 50

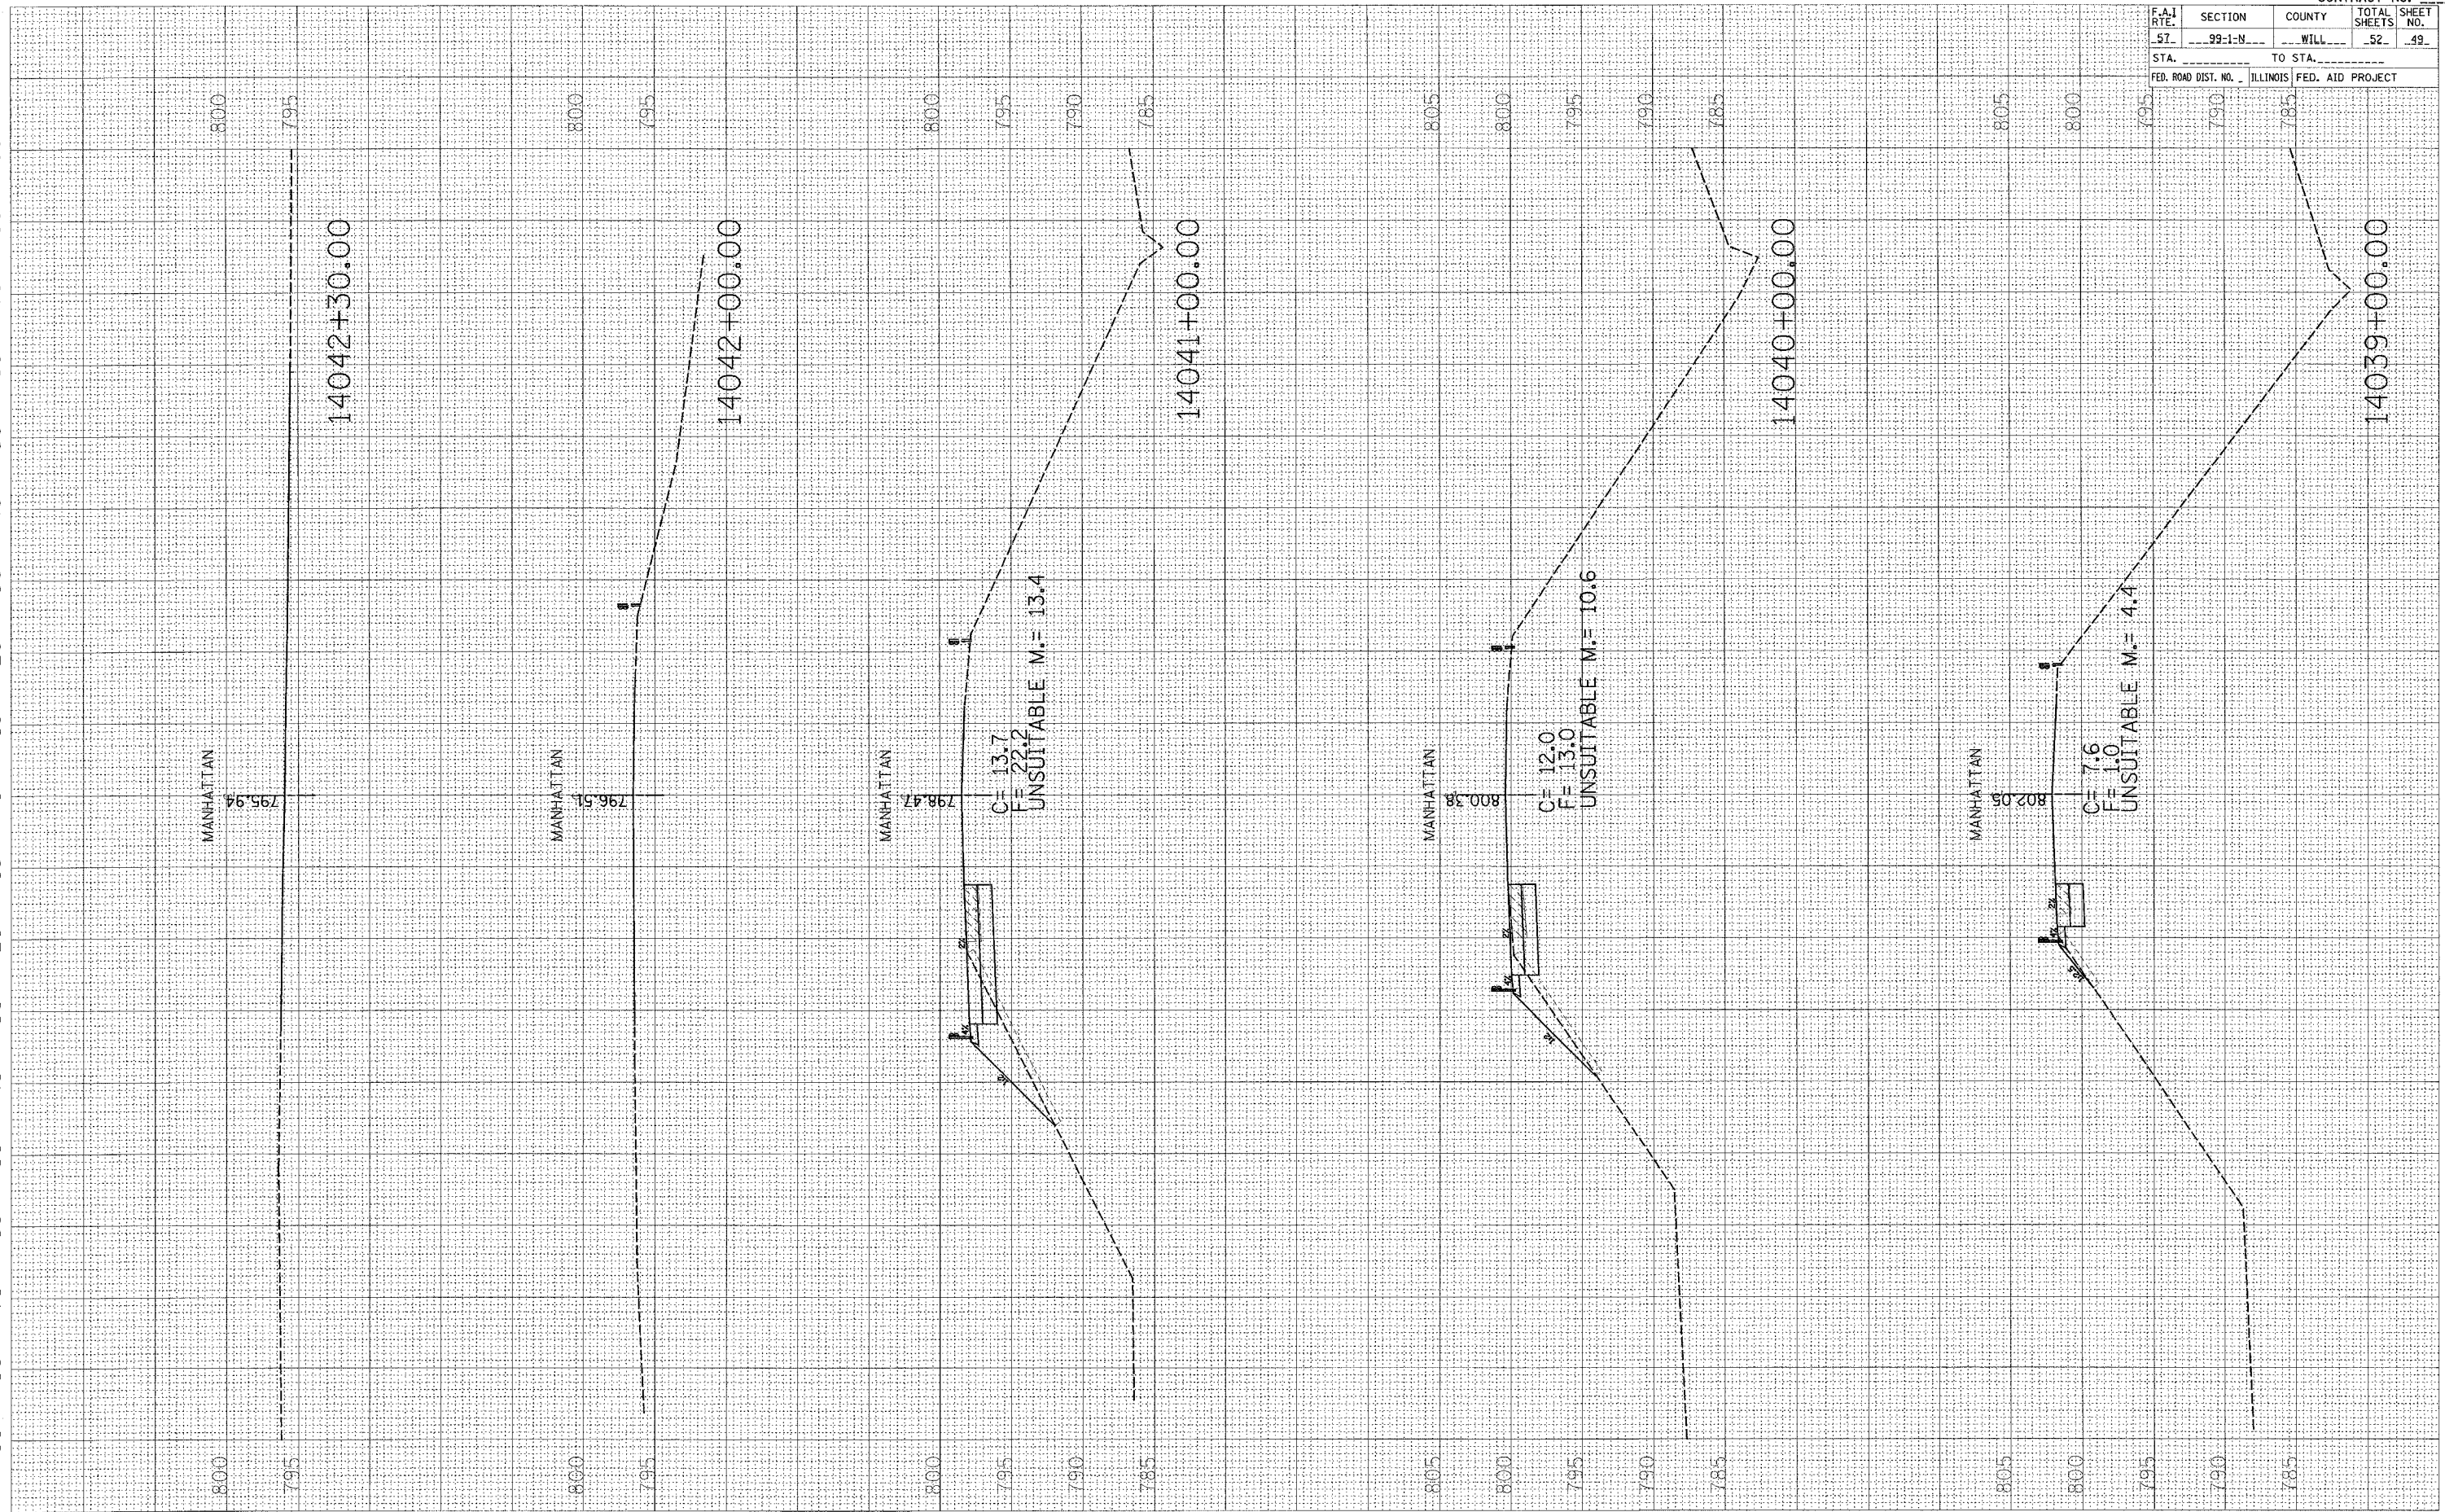

CONTRACT NO.				
F.A. RTE.	SECTION	COUNTY	TOTAL SHEETS	SHEET NO.
57	99-1-N	WILL	52	49
STA.		TO STA.		
FED. ROAD DIST. NO.		ILLINOIS FED. AID PROJECT		