


PLOT DATE = 10/15/2005
 FILE NAME = c:\p05\cass\140438\140438.dwg
 PLOT SCALE = 1/8"=1'-0"
 USER NAME = jgallium

ORIGINAL SURVEY BY DATE
 SURVEYED BY DATE
 PLOT DATE
 PLOT SCALE
 USER NAME

FINAL SURVEY BY DATE
 SURVEYED BY DATE
 PLOT DATE
 PLOT SCALE
 USER NAME

70 80 90 10 20 30 40 50 60 70 80 90

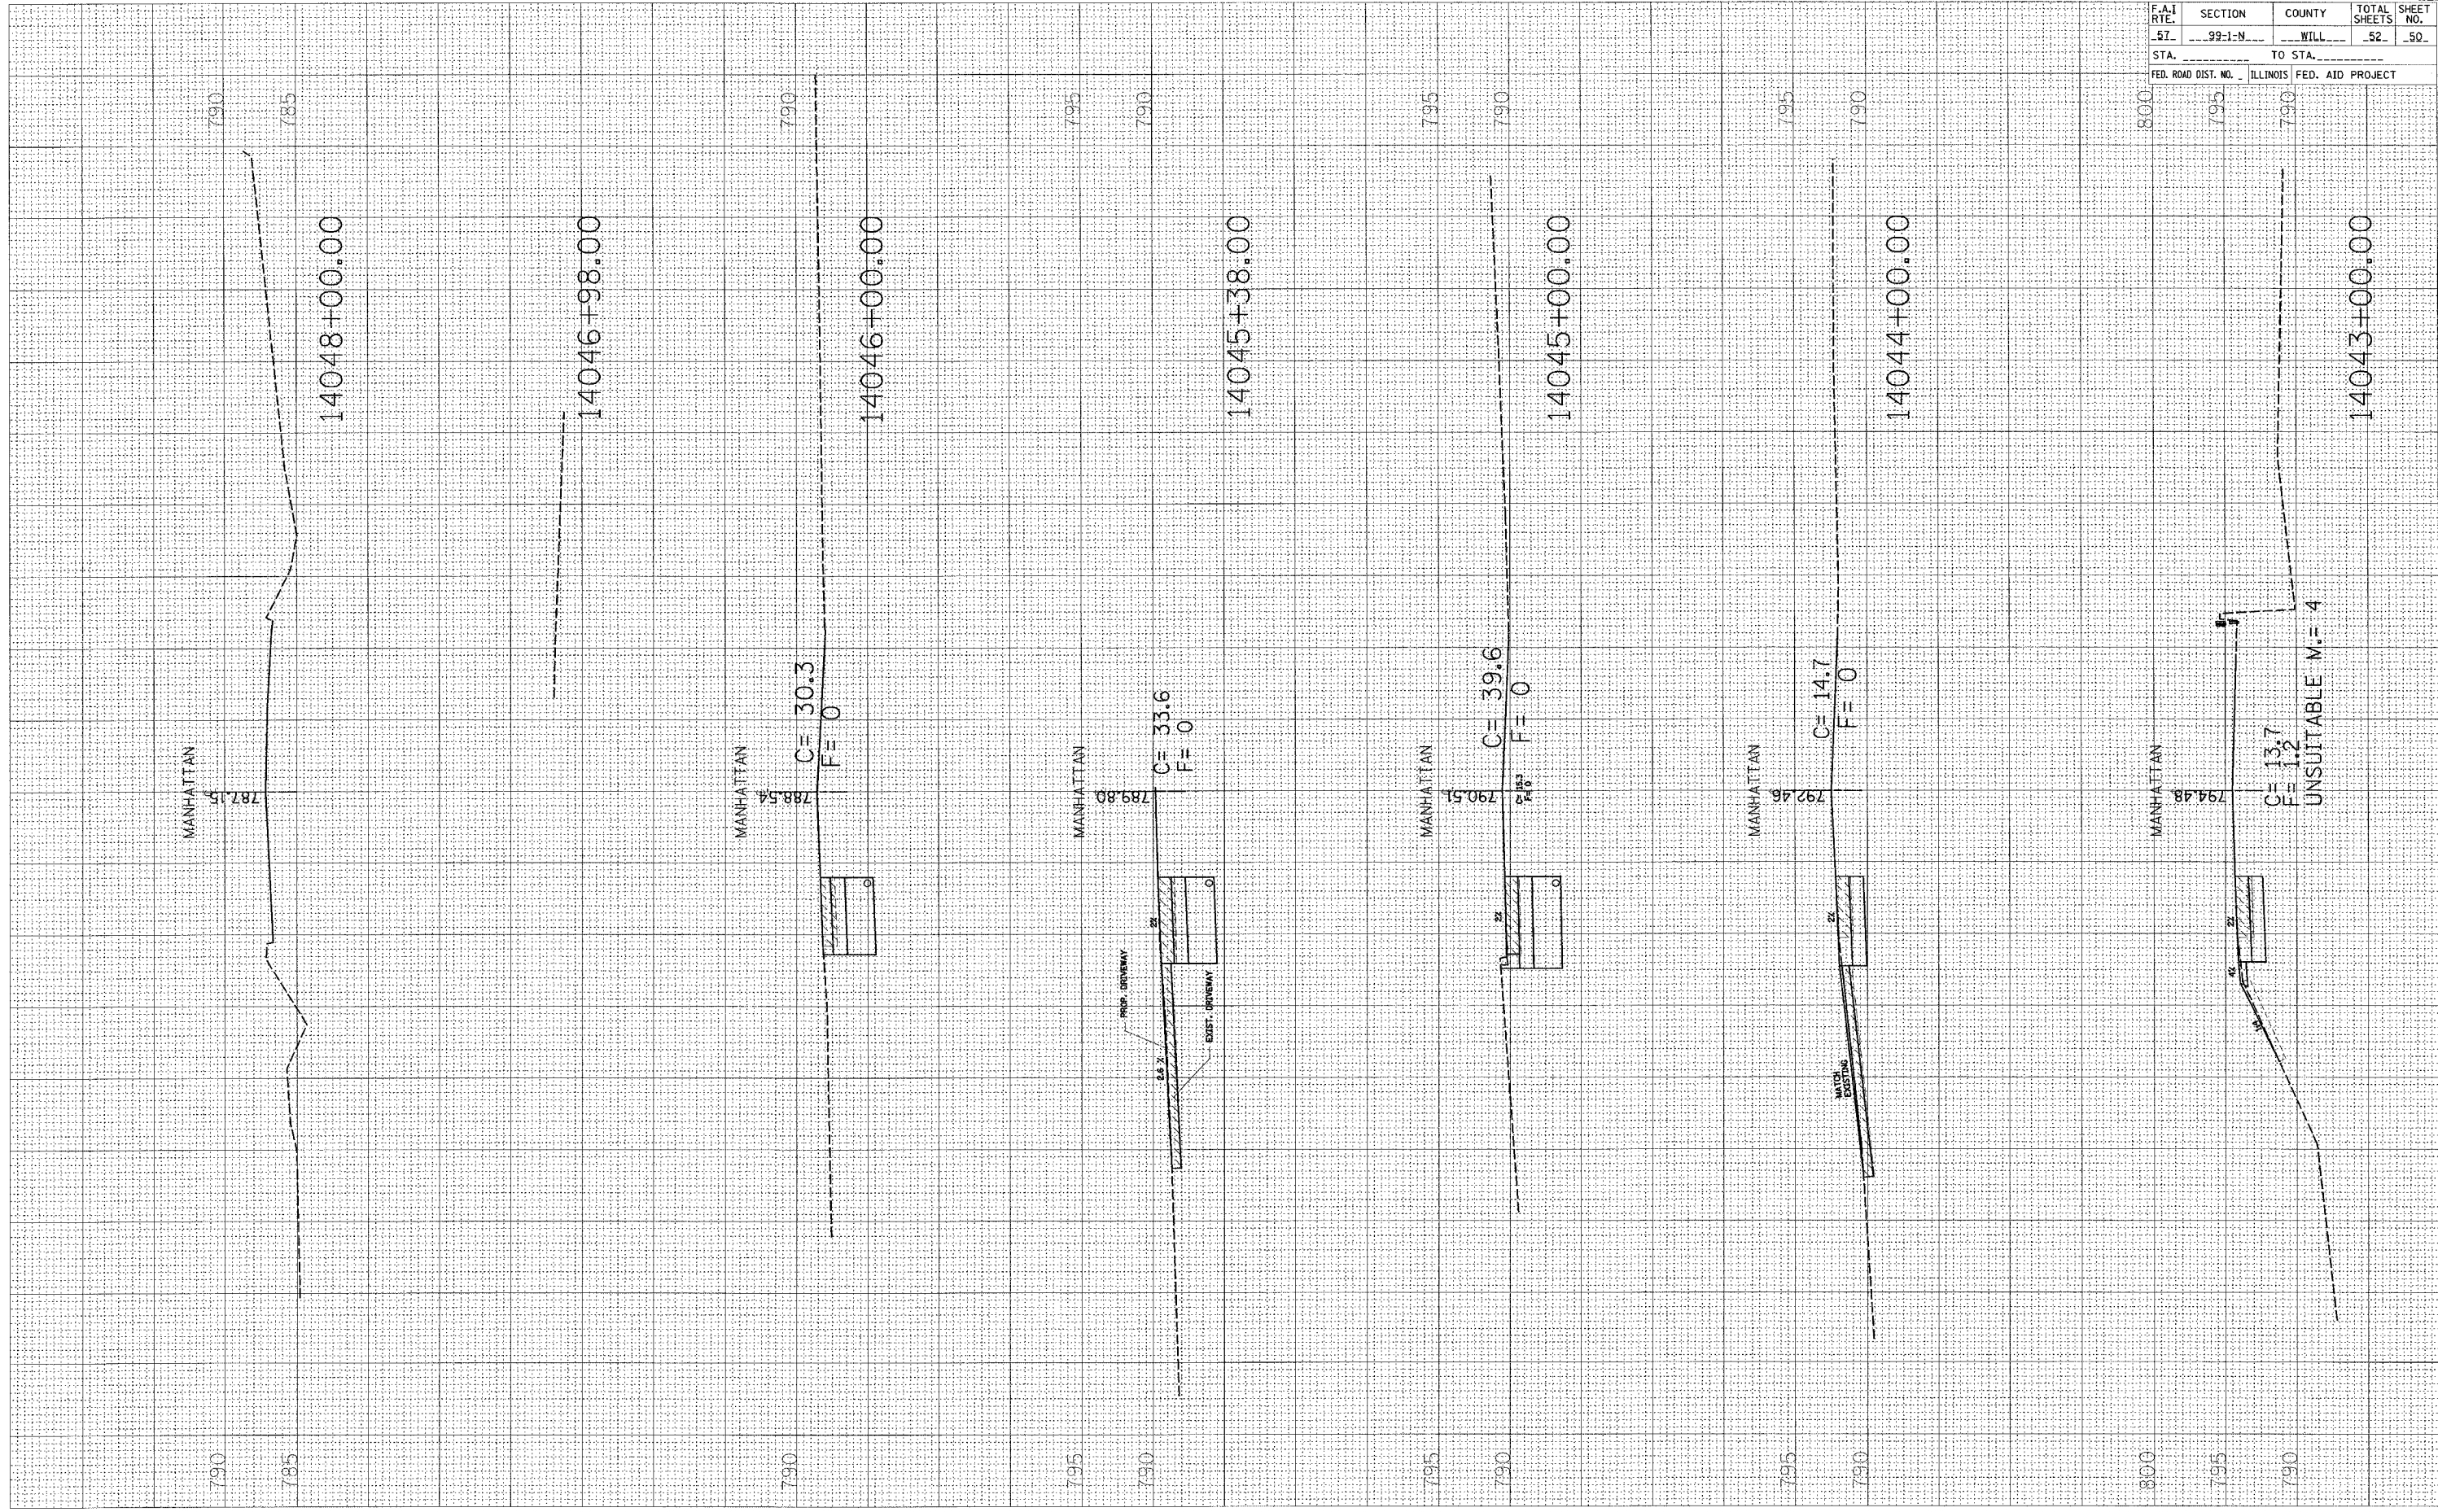

CONTRACT NO.			
F.A.I. RTE.	SECTION	COUNTY	TOTAL SHEETS
57	99-1-N	WILL	52
STA. _____		TO STA. _____	
FED. ROAD DIST. NO. ILLINOIS FED. AID PROJECT			

90 80 70 60 50 40 30 20 10 0 10 20 30 40 50 60 70 80 90