


PLOT DATE = 12/16/2006  
 FILE NAME = c:\pwworkspace\1218381.vba\temp\_ah32327e.dwg  
 PLOT SCALE = 12.00000 / IN.  
 USER NAME = guillaume.p

ORIGINAL SURVEY	DATE
SURVEYED	
PLOTTED	
NOTE BOOK	
NO.	
AREAS CHECKED	

FINAL SURVEY	DATE
SURVEYED	
PLOTTED	
NOTE BOOK	
NO.	
AREAS CHECKED	

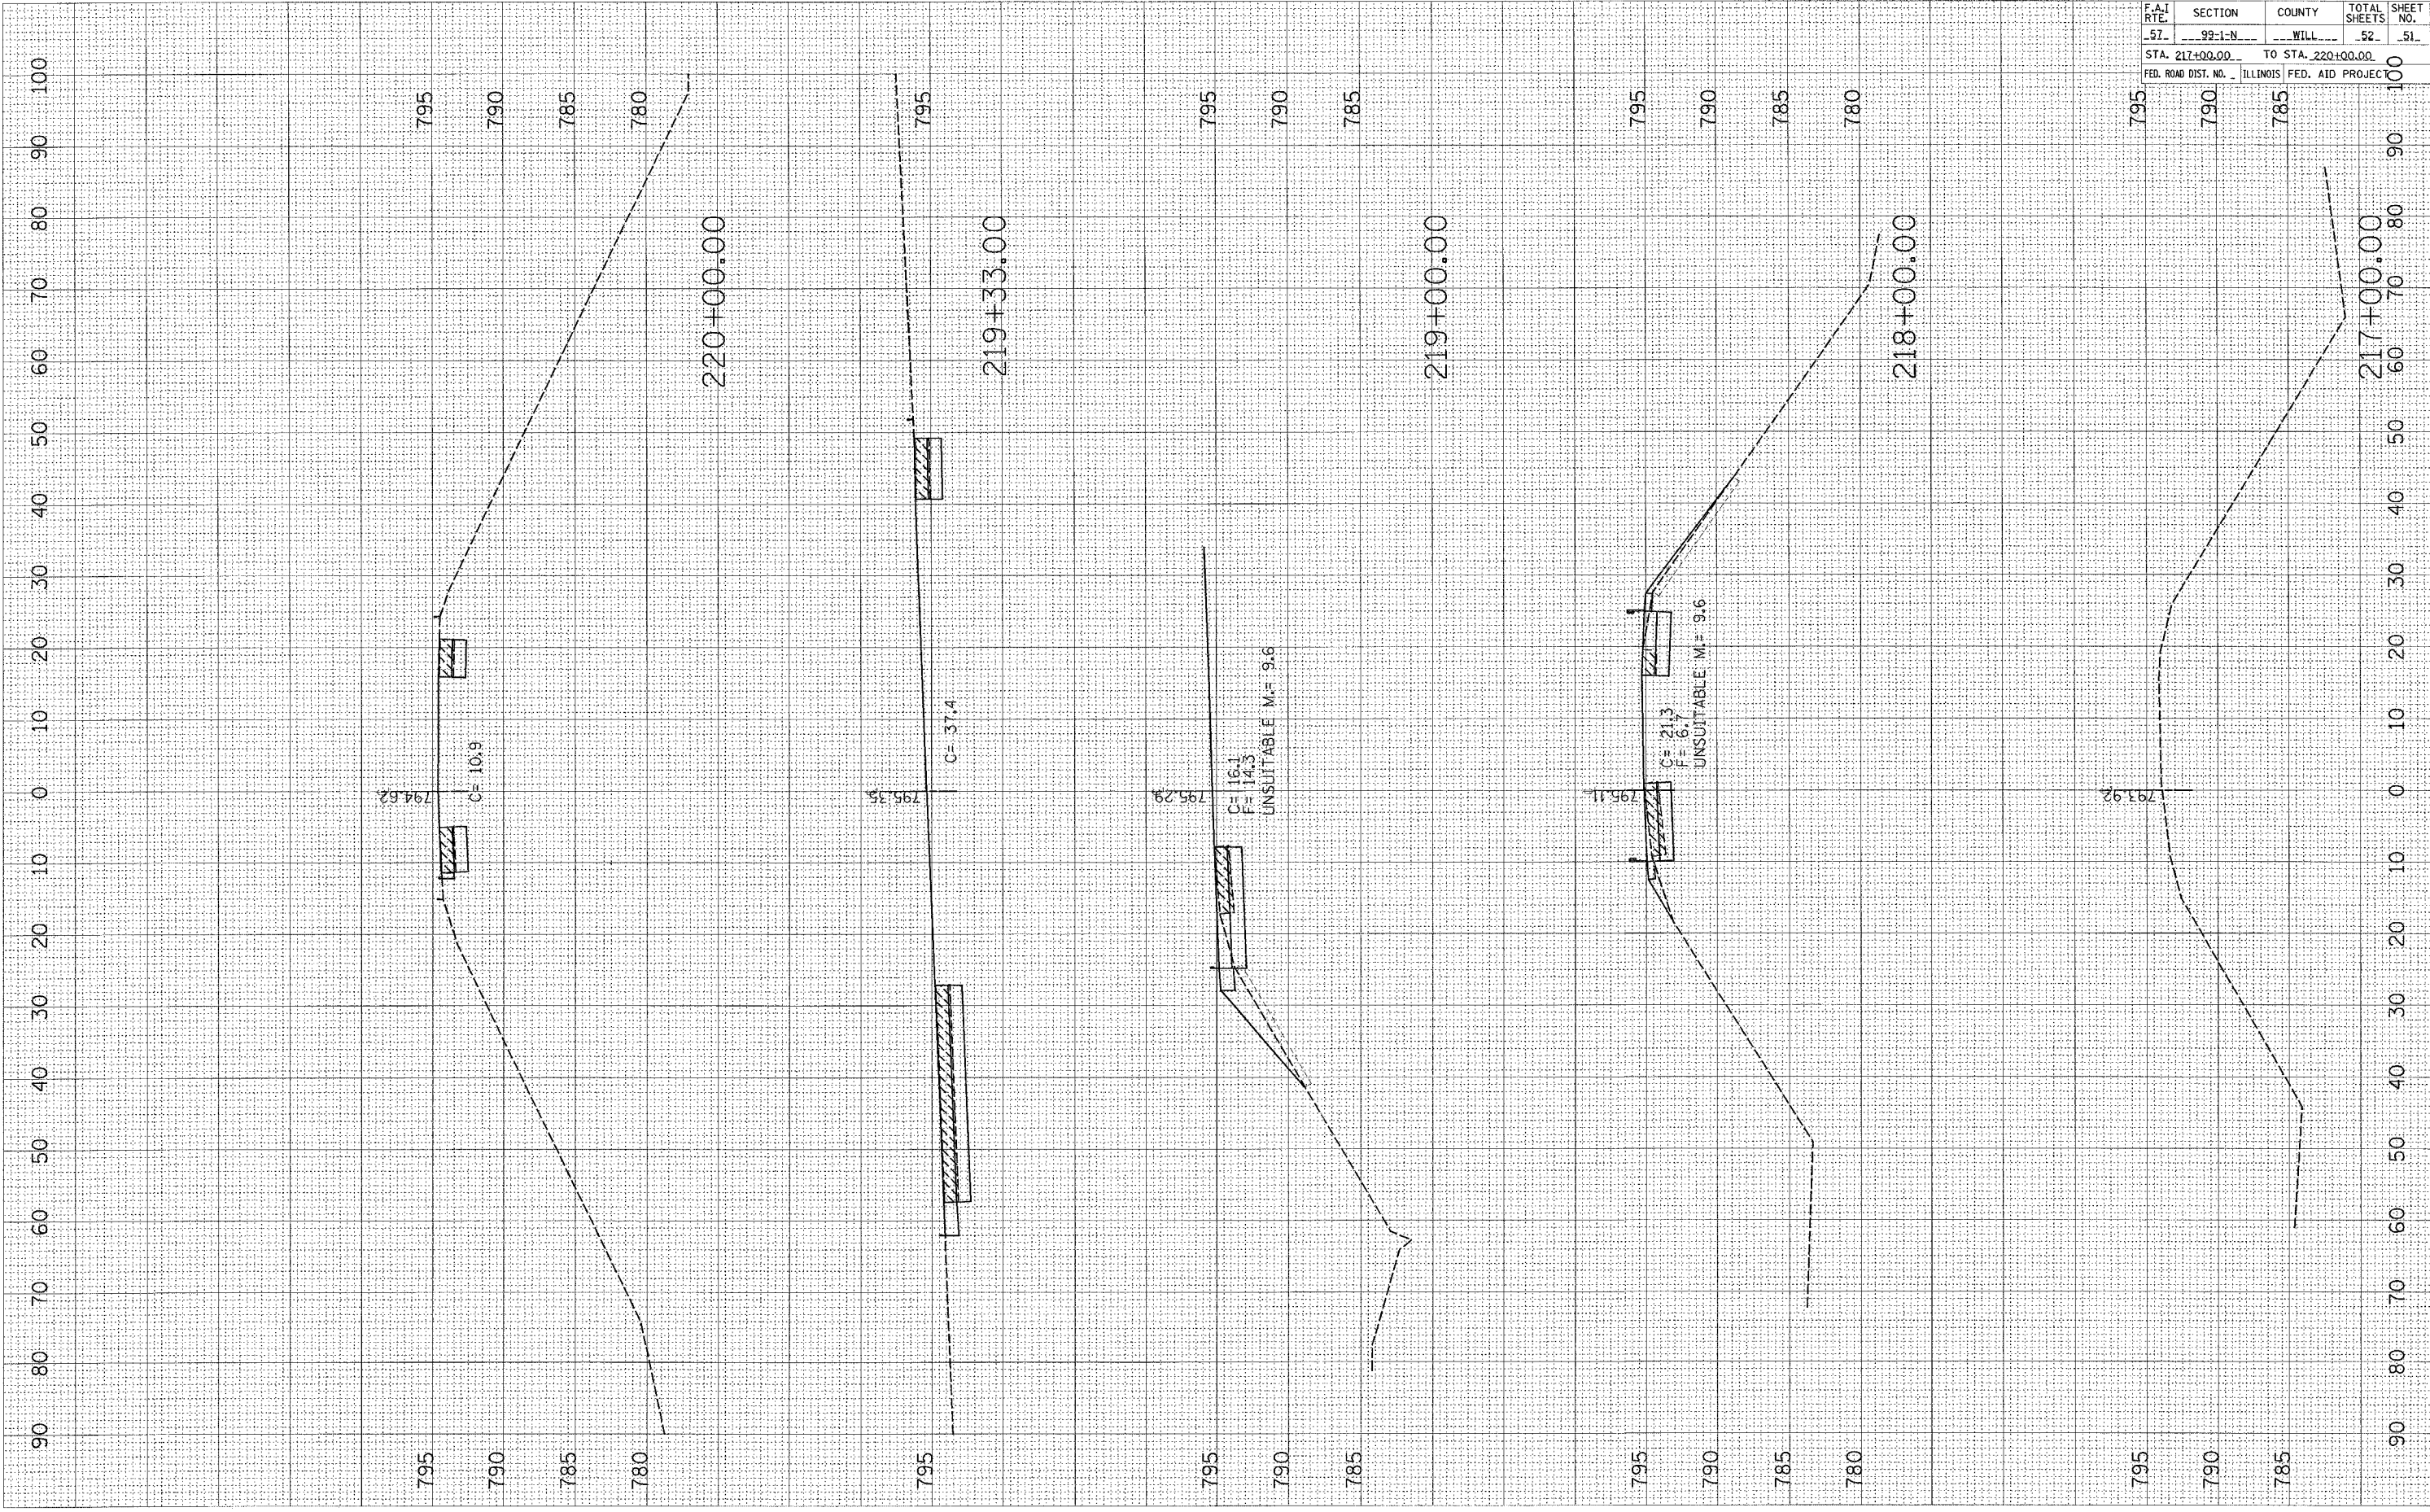

CONTRACT NO.			
F.A.I. RTE.	SECTION	COUNTY	TOTAL SHEETS
57	99-1-N	WILL	52
STA. 217+00.00		TO STA. 220+00.00	
FED. ROAD DIST. NO. ILLINOIS FED. AID PROJECT			

SHEET NO. 51