



STATE OF ILLINOIS
DEPARTMENT OF TRANSPORTATION


ROUTE NO. FAU 3578	SECTION 1327 F	COUNTY COOK	SHEET NO. 16	SHEET NO. 14	SHEET NO. 12 14 SHEETS
FED. ROAD DIST. NO. 7		ILLINOIS		FED. AID PROJECT	

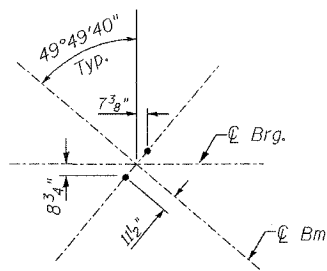

**ANCHOR BOLT
LOCATION**

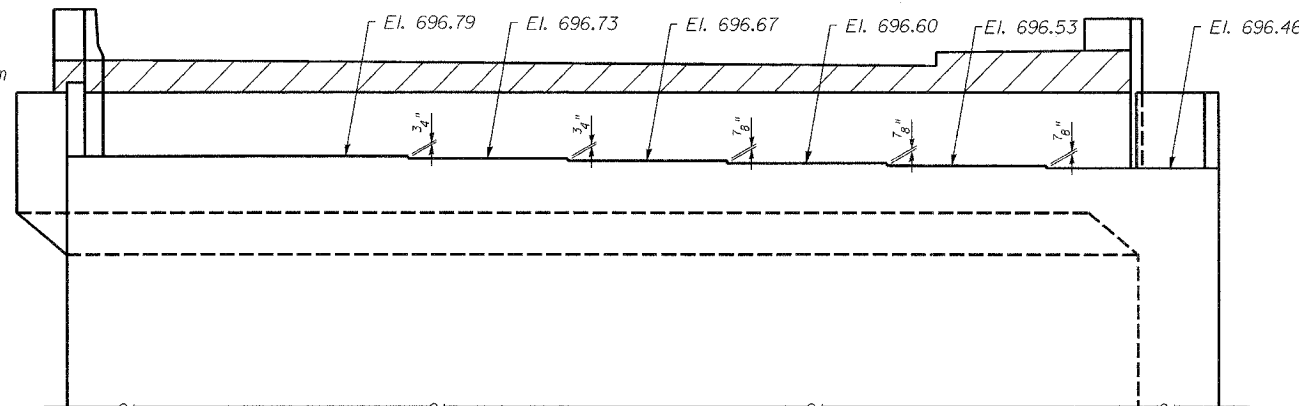

PARTIAL ELEVATION

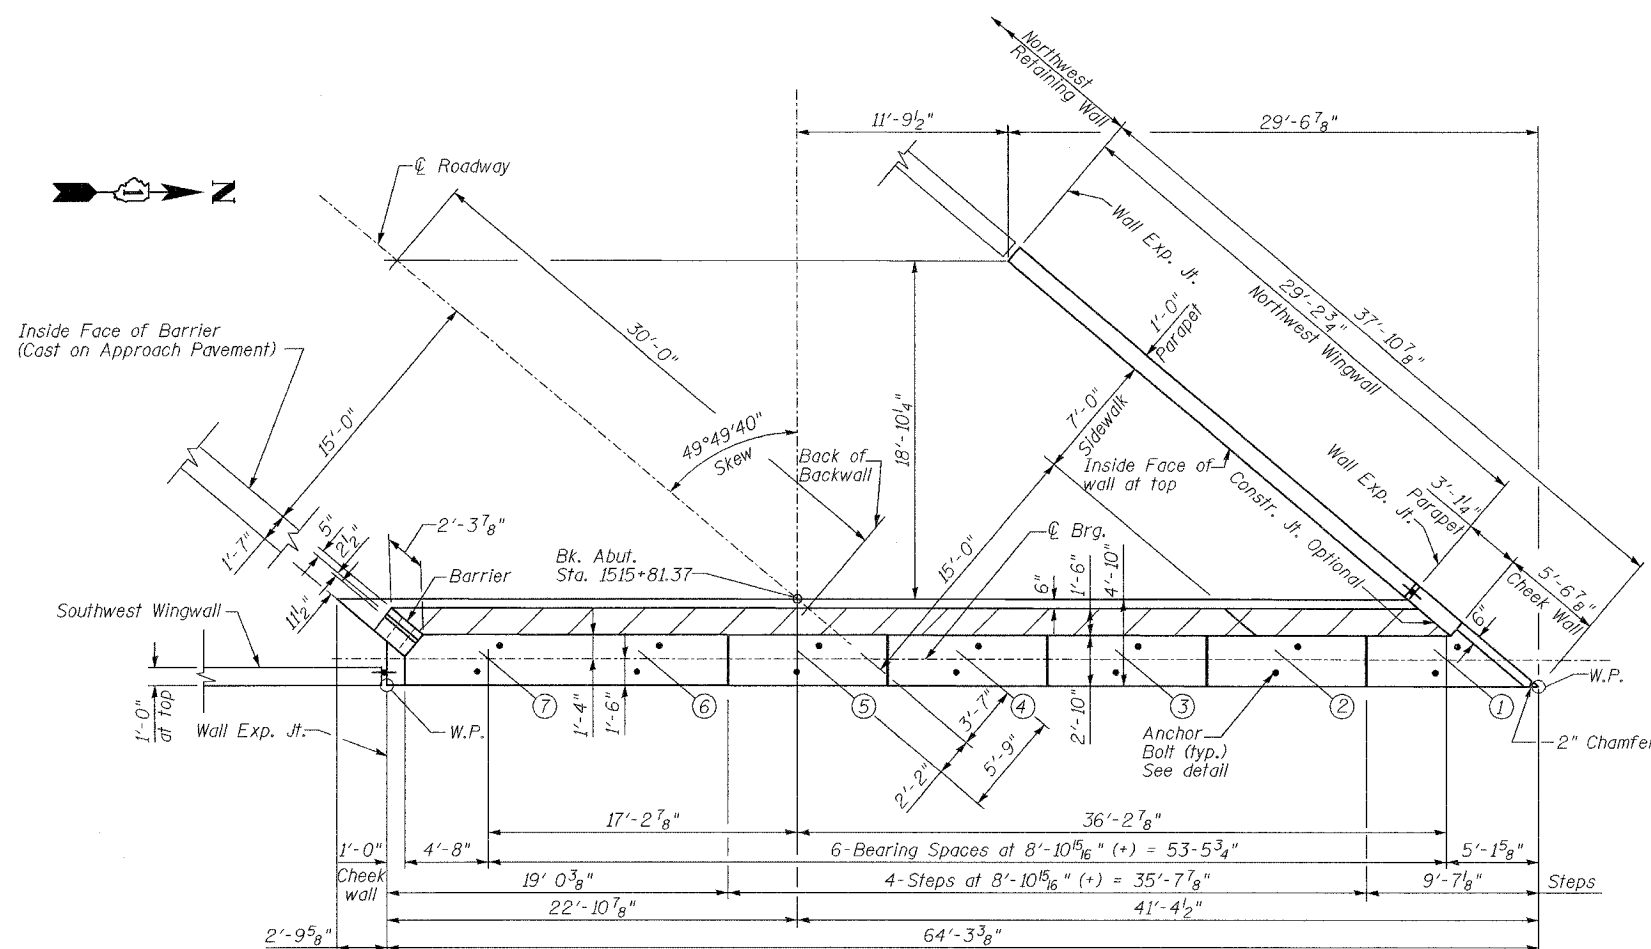

TOP PLAN

DESIGNED	JJI
CHECKED	SRT
DRAWN	MD
CHECKED	SRT

B Bollinger, Lach & Associates, Inc.

FOR INFORMATION ONLY
NOT PART OF THIS CONTRACT

WEST ABUTMENT
IL 7 (SOUTHWEST HIGHWAY) OVER
US 45 (LA GRANGE ROAD)
F.A.U. ROUTE 3578 SECTION 1327F
COOK COUNTY
STA. 1516+85.79
STRUCTURE NUMBER 016-2847