
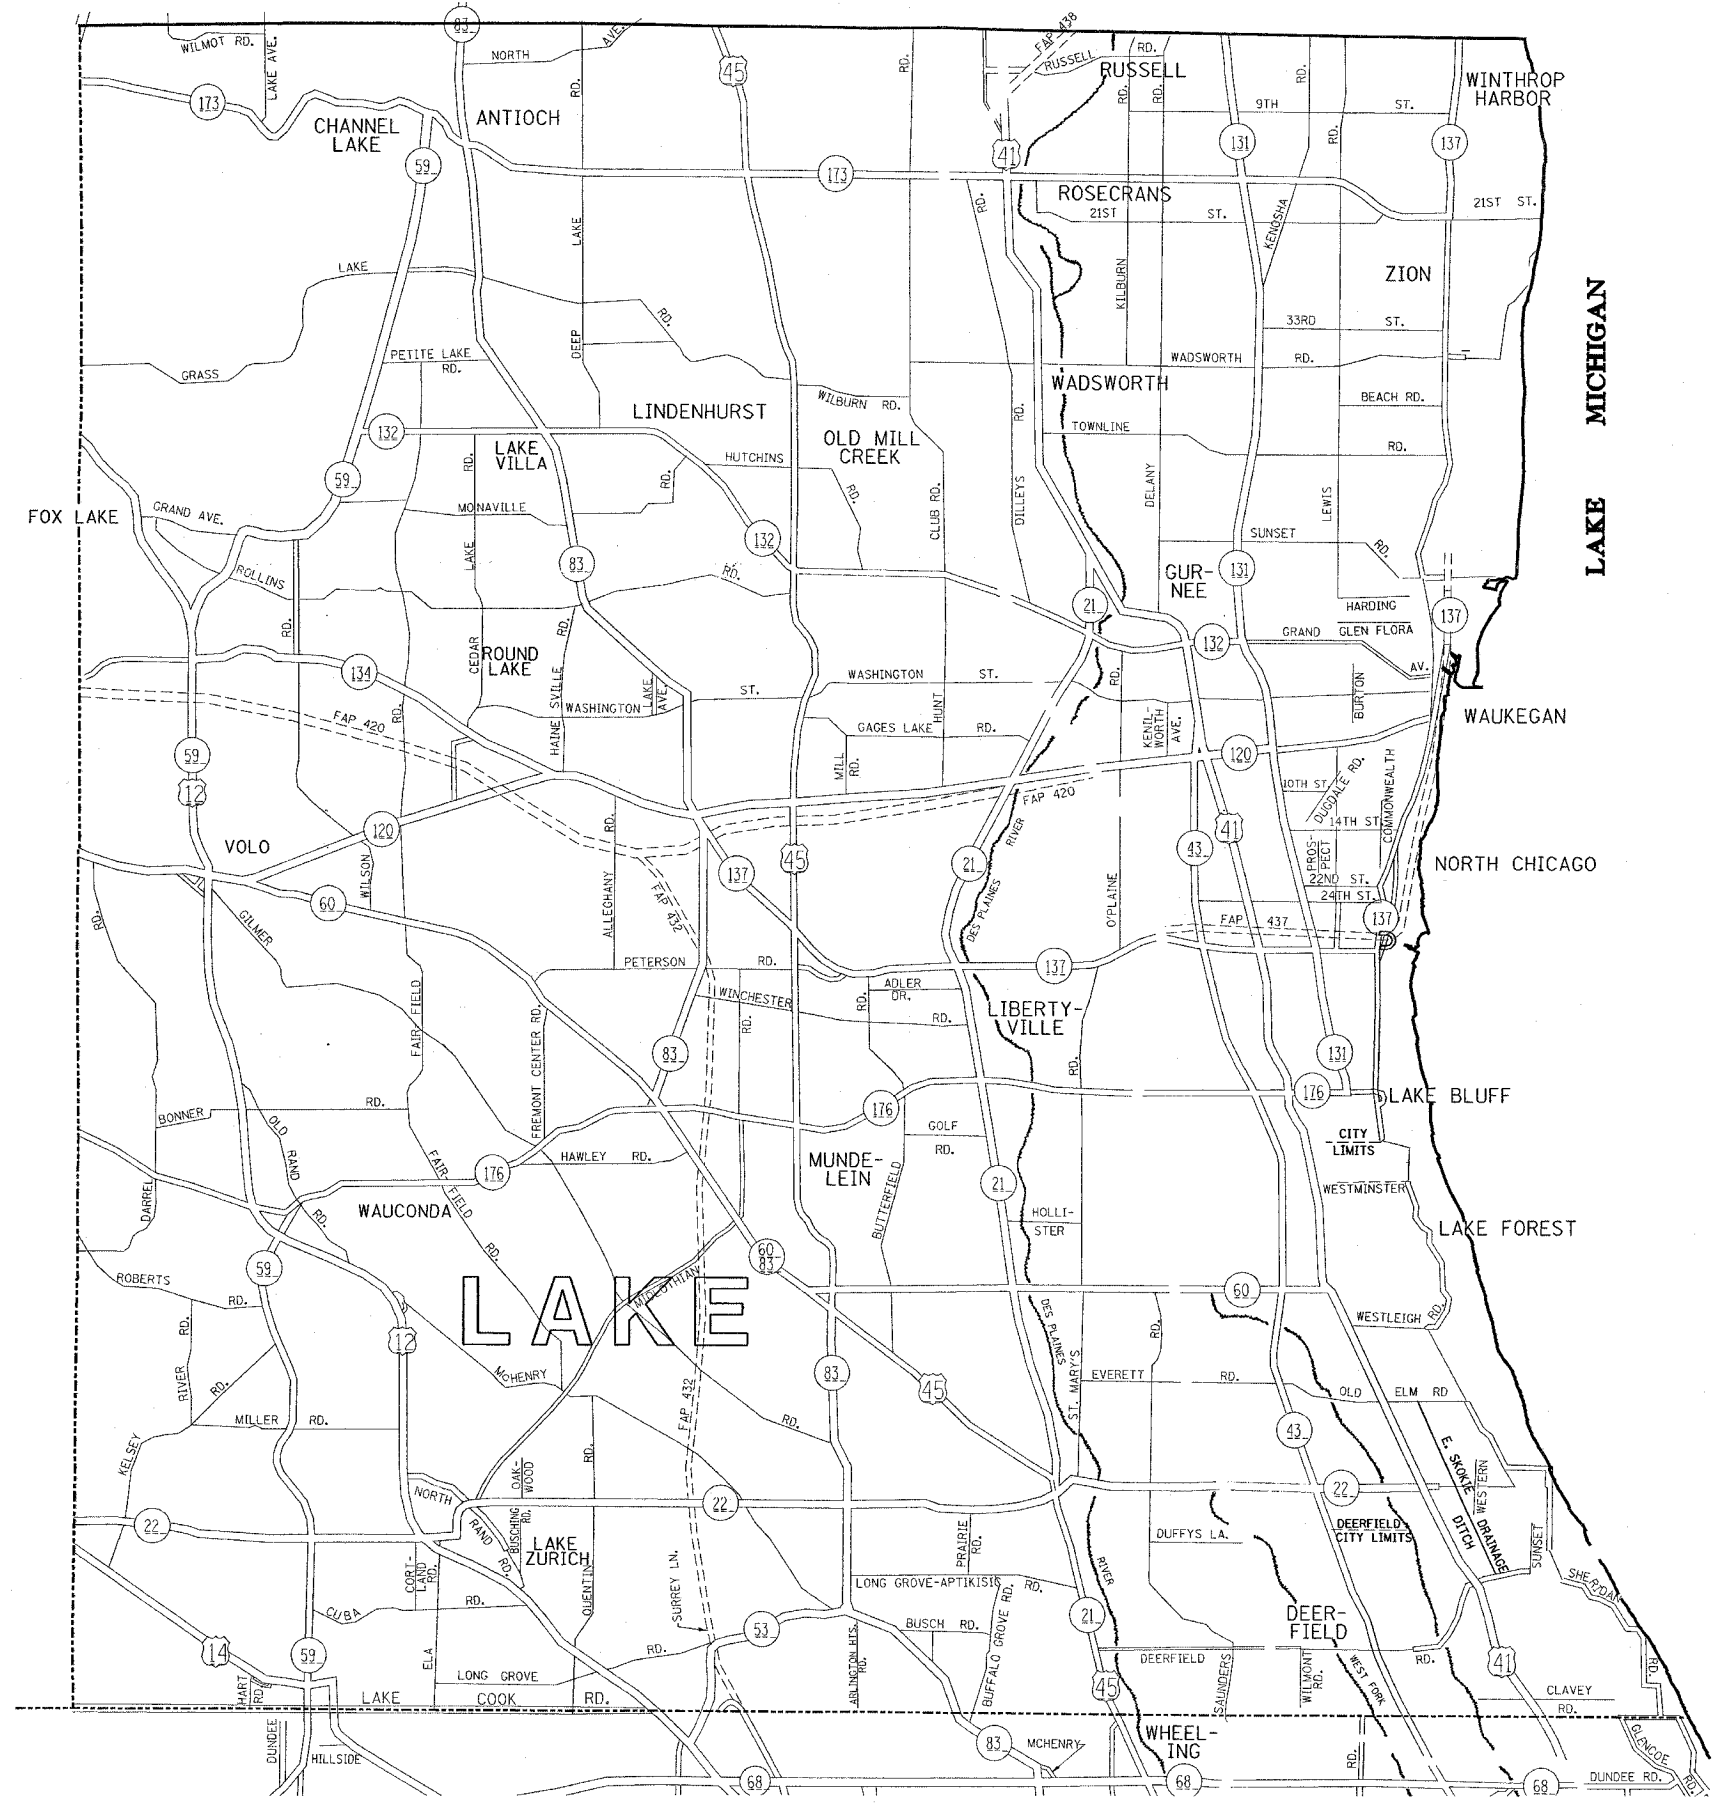


P. L. SHE.	SECTION	COUNTY	TOTAL SHEETS	SHEET NO.
VAR. 2004-082 I	*	*	12	7
STA.	TO STA.			
FED. ROAD DIST. NO.	ILLINOIS	FED. AID PROJECT		

\* MC HENRY, LAKE, KANE, DU PAGE AND COOK  
 CONTRACT NO. 62824

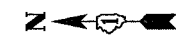

### DISTRICT NO. 1

- STATE HIGHWAYS & EXPRESSWAYS WITHIN STATE JURISDICTION. (EXCEPT TOLLWAYS)
- CITY MAINTENANCE AGREEMENTS UNDER STATE JURISDICTION
- FUTURE HIGHWAYS
- VARIOUS AGENCIES HIGHWAYS

9/16/2005  
 c:\p\objects\m147393\ca.m32

403199,1892844 VI-LAKE

REVISIONS	
NAME	DATE

ILLINOIS DEPARTMENT OF TRANSPORTATION  
 NORTHERN PART, DISTRICT 1

FENCE REPAIR  
 LOCATION MAP  
 LAKE COUNTY

SCALE: 1"=1.5 MILES  
 DATE: 9/16/2005

DRAWN BY  
 CHECKED BY