



F.A.P. RTE.	SECTION	COUNTY	TOTAL SHEETS	SHEET NO.
646	(102)BR-3	WHITESIDE	57	4
STA.		TO STA.		
FED. ROAD DIST. NO.		ILLINOIS FED. AID PROJECT		
CONTRACT NUMBER: 64426				

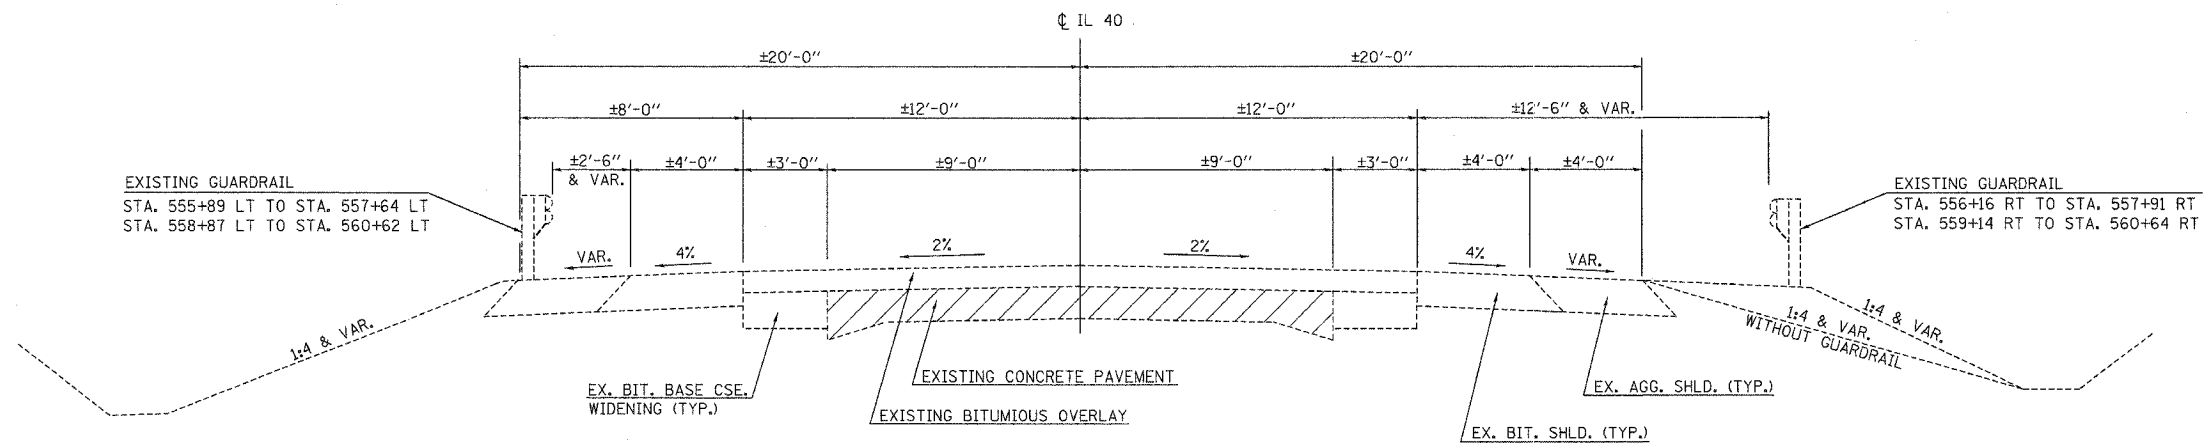

**EXISTING TYPICAL SECTION**  
STA. 554+55.00 to STA. 562+70.00

NOTE: EXISTING STRUCTURE LOCATION,  
STA. 557+75.80 TO STA. 558+98.48

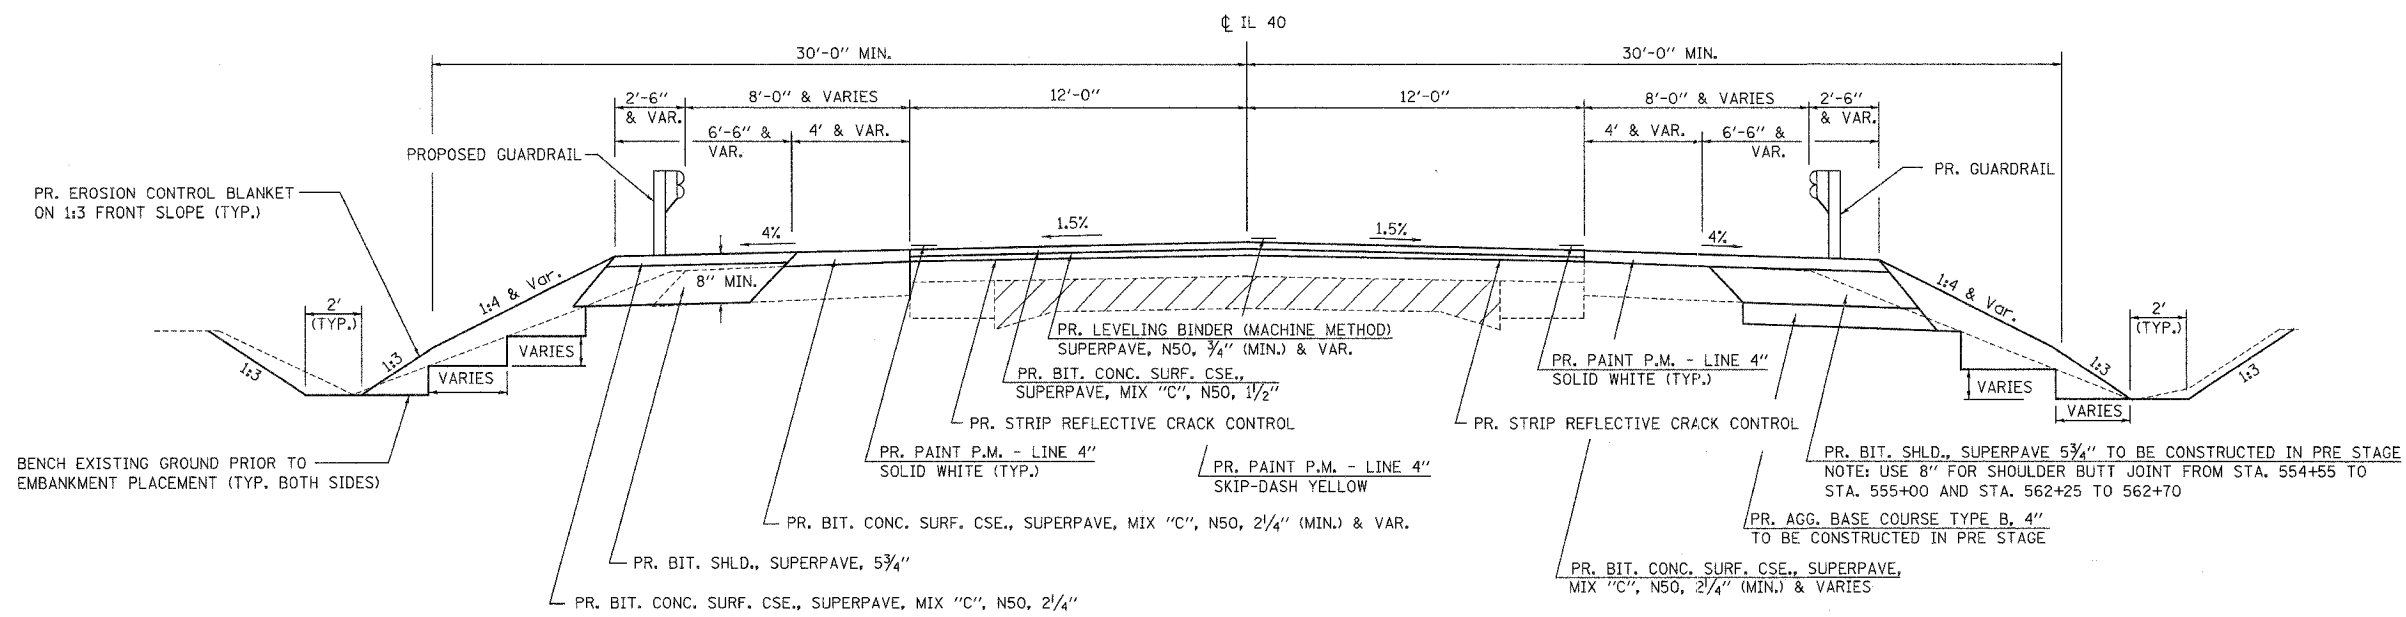

**PROPOSED TYPICAL SECTION**  
STA. 555+00.00 to STA. 562+25.00

BRIDGE OMISSION: STA. 557+54.00 TO STA. 559+22.00  
BRIDGE APPROACH PAVEMENT OMISSION:  
STA. 557+24.65 TO STA. 557+54.65 AND STA. 559+21.35 TO STA. 559+51.35  
BRIDGE APPROACH PAVEMENT CONNECTOR (FLEXIBLE) OMISSION:  
STA. 557+16.50 TO STA. 557+24.65 AND STA. 559+51.35 TO STA. 559+59.50

- NOTE: 1. REMOVE EXISTING PAVEMENT, SHOULDERS AND BRIDGE APPROACH PAVEMENT FROM STA. 557+16.50 TO STA. 559+59.50  
2. EXISTING STRUCTURE LOCATION, STA. 557+75.80 TO STA. 558+98.48  
3. BUTT JOINT LOCATION: STA. 554+55.00 TO STA. 555+00.00 & STA. 562+25.00 TO STA. 562+70.00

REVISIONS	
NAME	DATE

ILLINOIS DEPARTMENT OF TRANSPORTATION  
**TYPICAL SECTIONS**  
SCALE: NONE  
DATE: AUGUST, 2005  
DRAWN BY: JH  
CHECKED BY: FML