


70 60 50 40 30 20 10 0 10 20 30 40 50 60 70

F.A.P. RTE.	SECTION	COUNTY	TOTAL SHEETS	SHEET NO.
646	(102)BR-3	WHITESIDE	57	57
STA. 562+25.00 TO STA. 563+00.00				
FED. ROAD DIST. NO. ILLINOIS FED. AID PROJECT				
CONTRACT NUMBER: 64426				

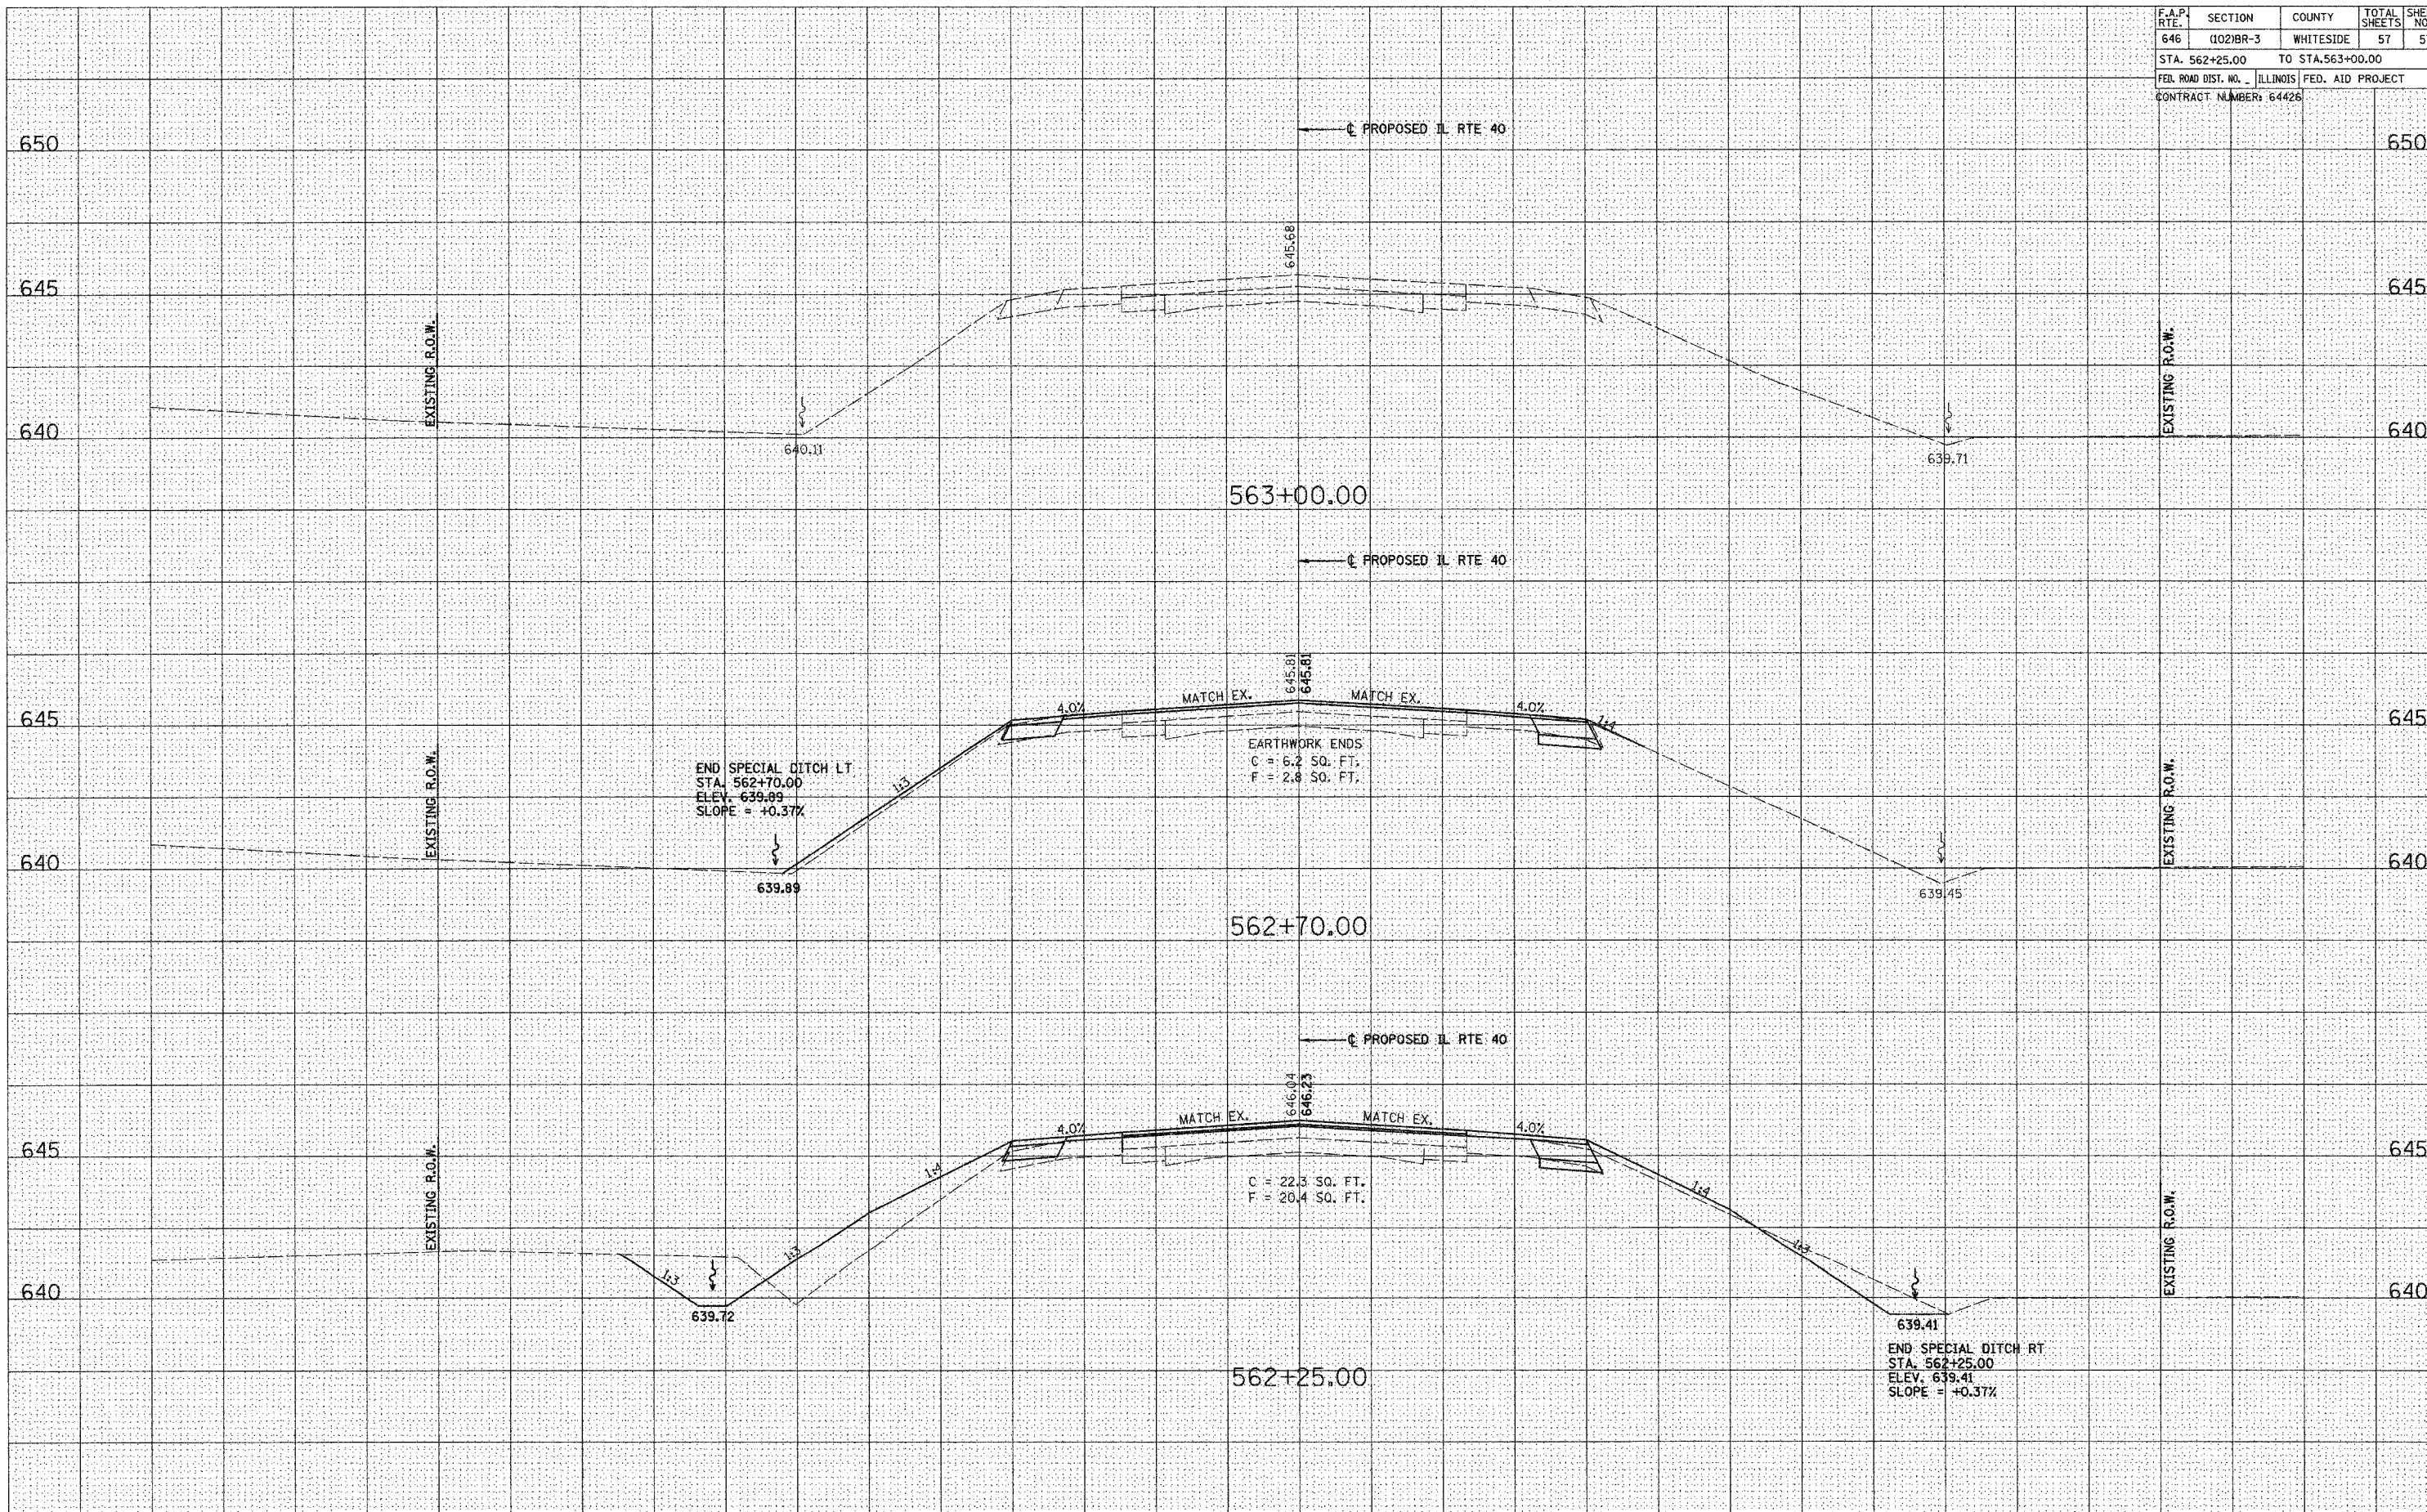

70 60 50 40 30 20 10 0 10 20 30 40 50 60 70