
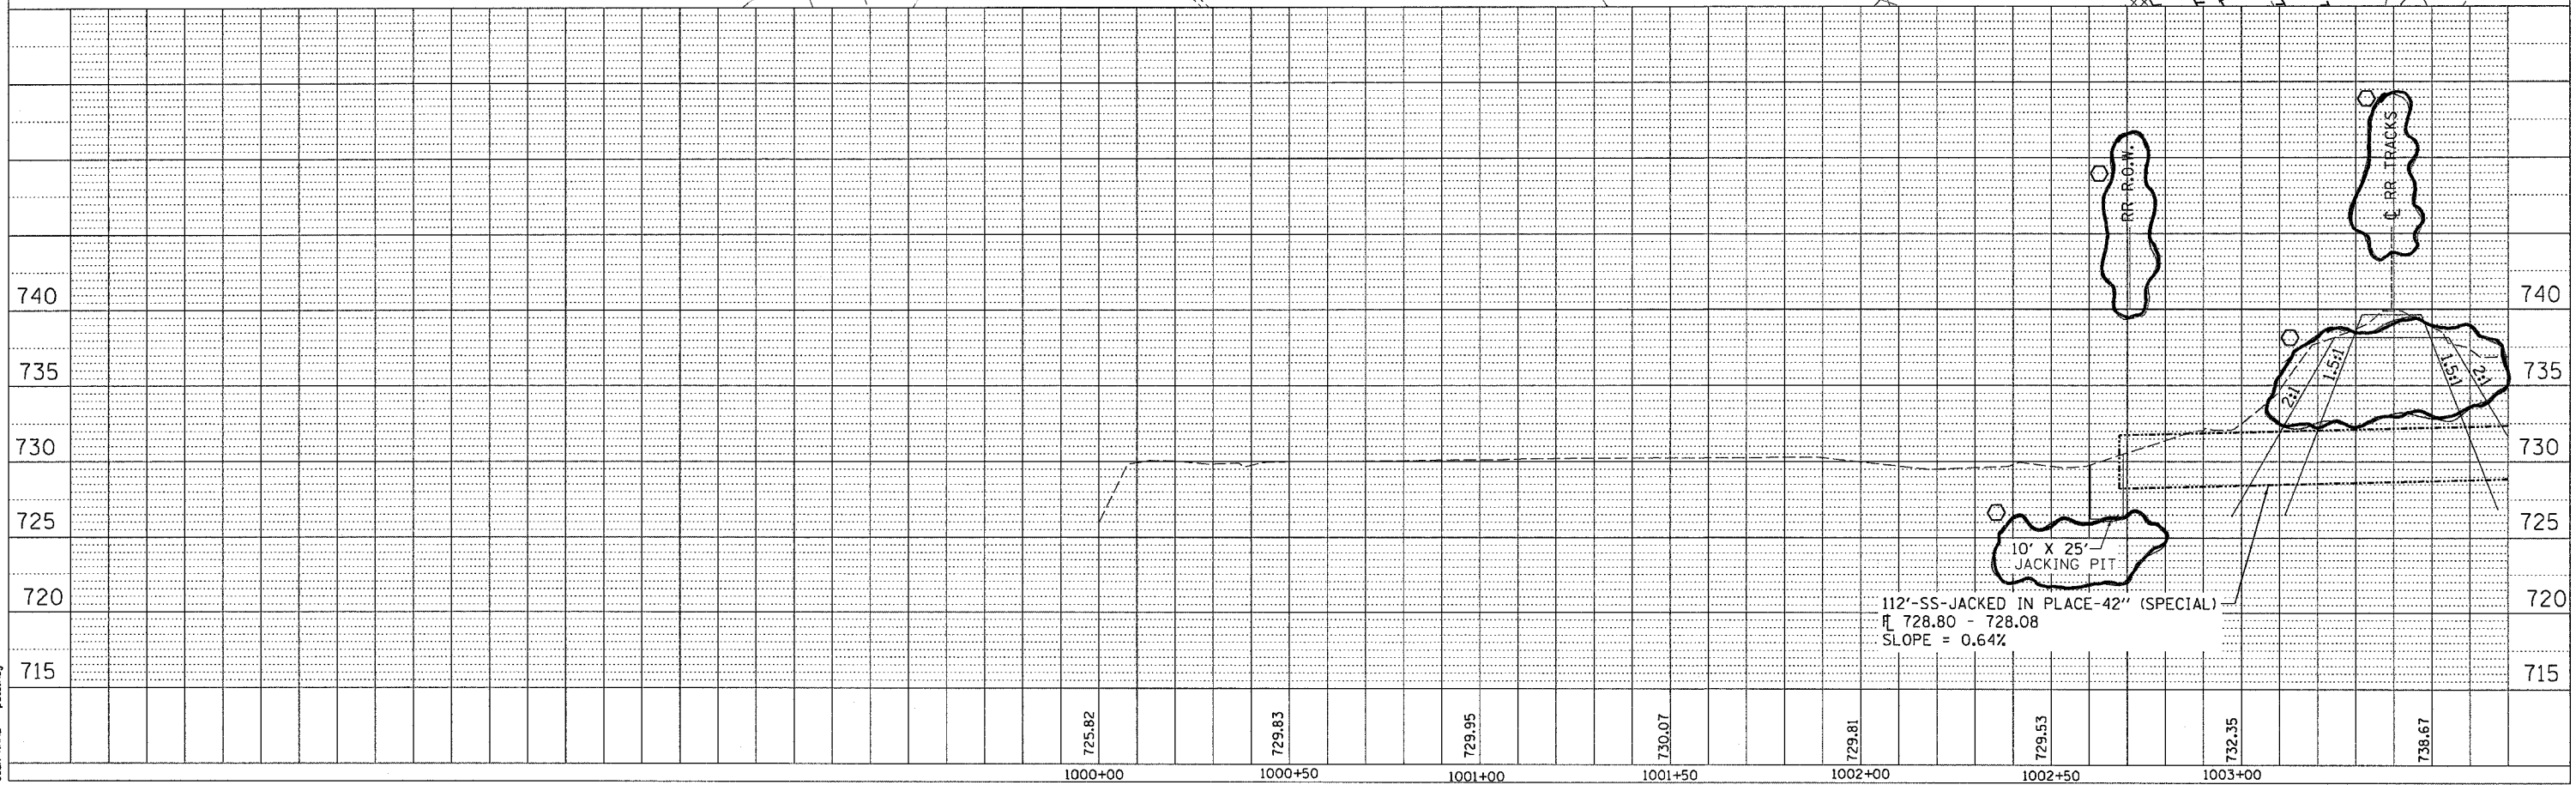


F.A.P. RTE.	SECTION	COUNTY	TOTAL SHEETS	SHEET NO.
573	J168-4	DEKALB	416	128
STA. _____		TO STA. _____		
FED. ROAD DIST. NO. _____		ILLINOIS FED. AID PROJECT		

PLAN	SURVEYED	DATE
	PLOTTED	
	CHECKED	
	BY	
	NO. OF WAY CHECKED	
	CADD FILE NAME	

PROFILE	SURVEYED	DATE
	PLOTTED	
	CHECKED	
	BY	
	NO. OF WAY CHECKED	
	STRUCTURE NOTATION OK'D	

PLOT DATE = Fri Oct 21 10:22:00 2005  
 FILE NAME = c:\pwork\msta\320178\0178\0178.dgn  
 PLOT SCALE = 20.0000 / 1" = 100'  
 USER NAME = polzmej

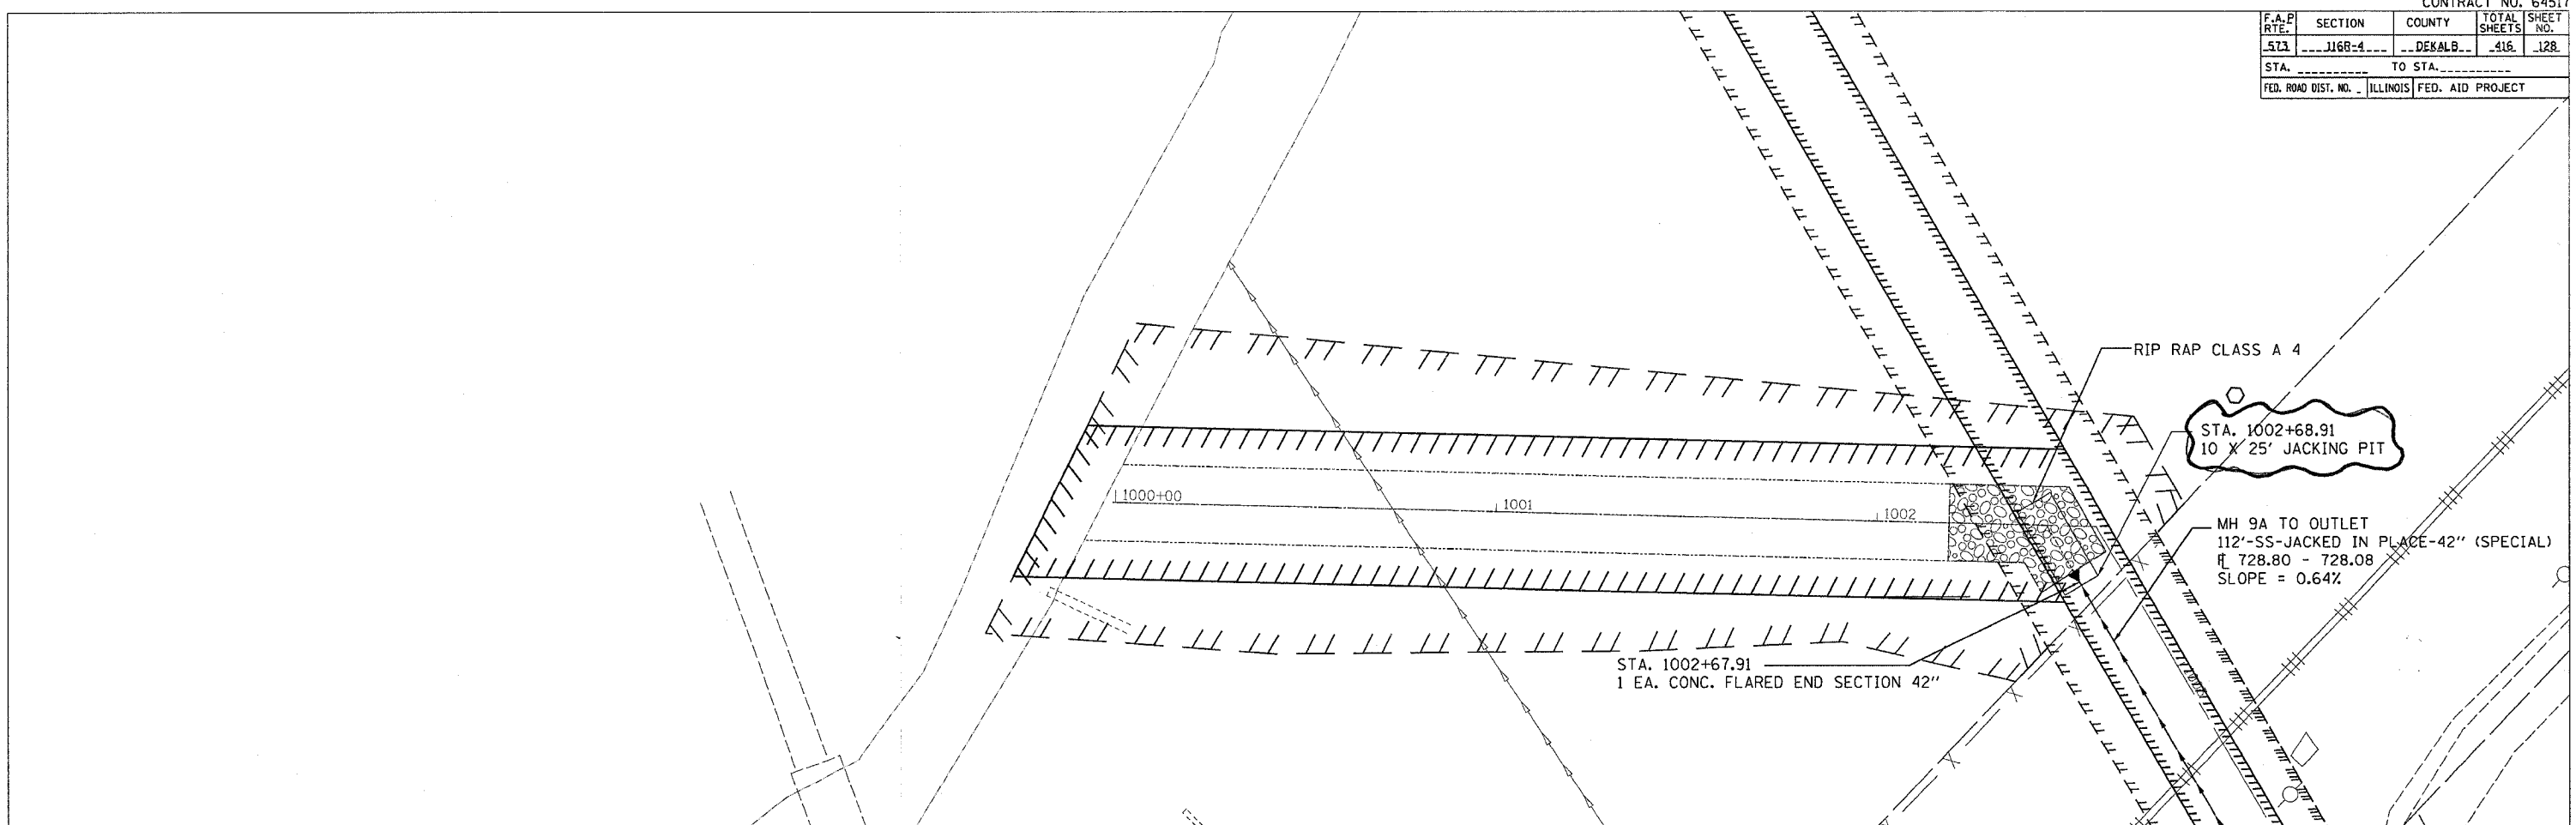

REVIS  
 10-31-05