



F.A.P. RTE.	SECTION	COUNTY	TOTAL SHEETS	SHEET NO.
573	J168-4	DEKALB	416	131
STA. _____ TO STA. _____		ILLINOIS FED. AID PROJECT		

PLAN	SURVEYED	DATE
	BY	
	NOTED	
	REVISIONS	
	NO.	
	DATE	
	BY	
	REVISIONS	
	NO.	
	DATE	
	BY	

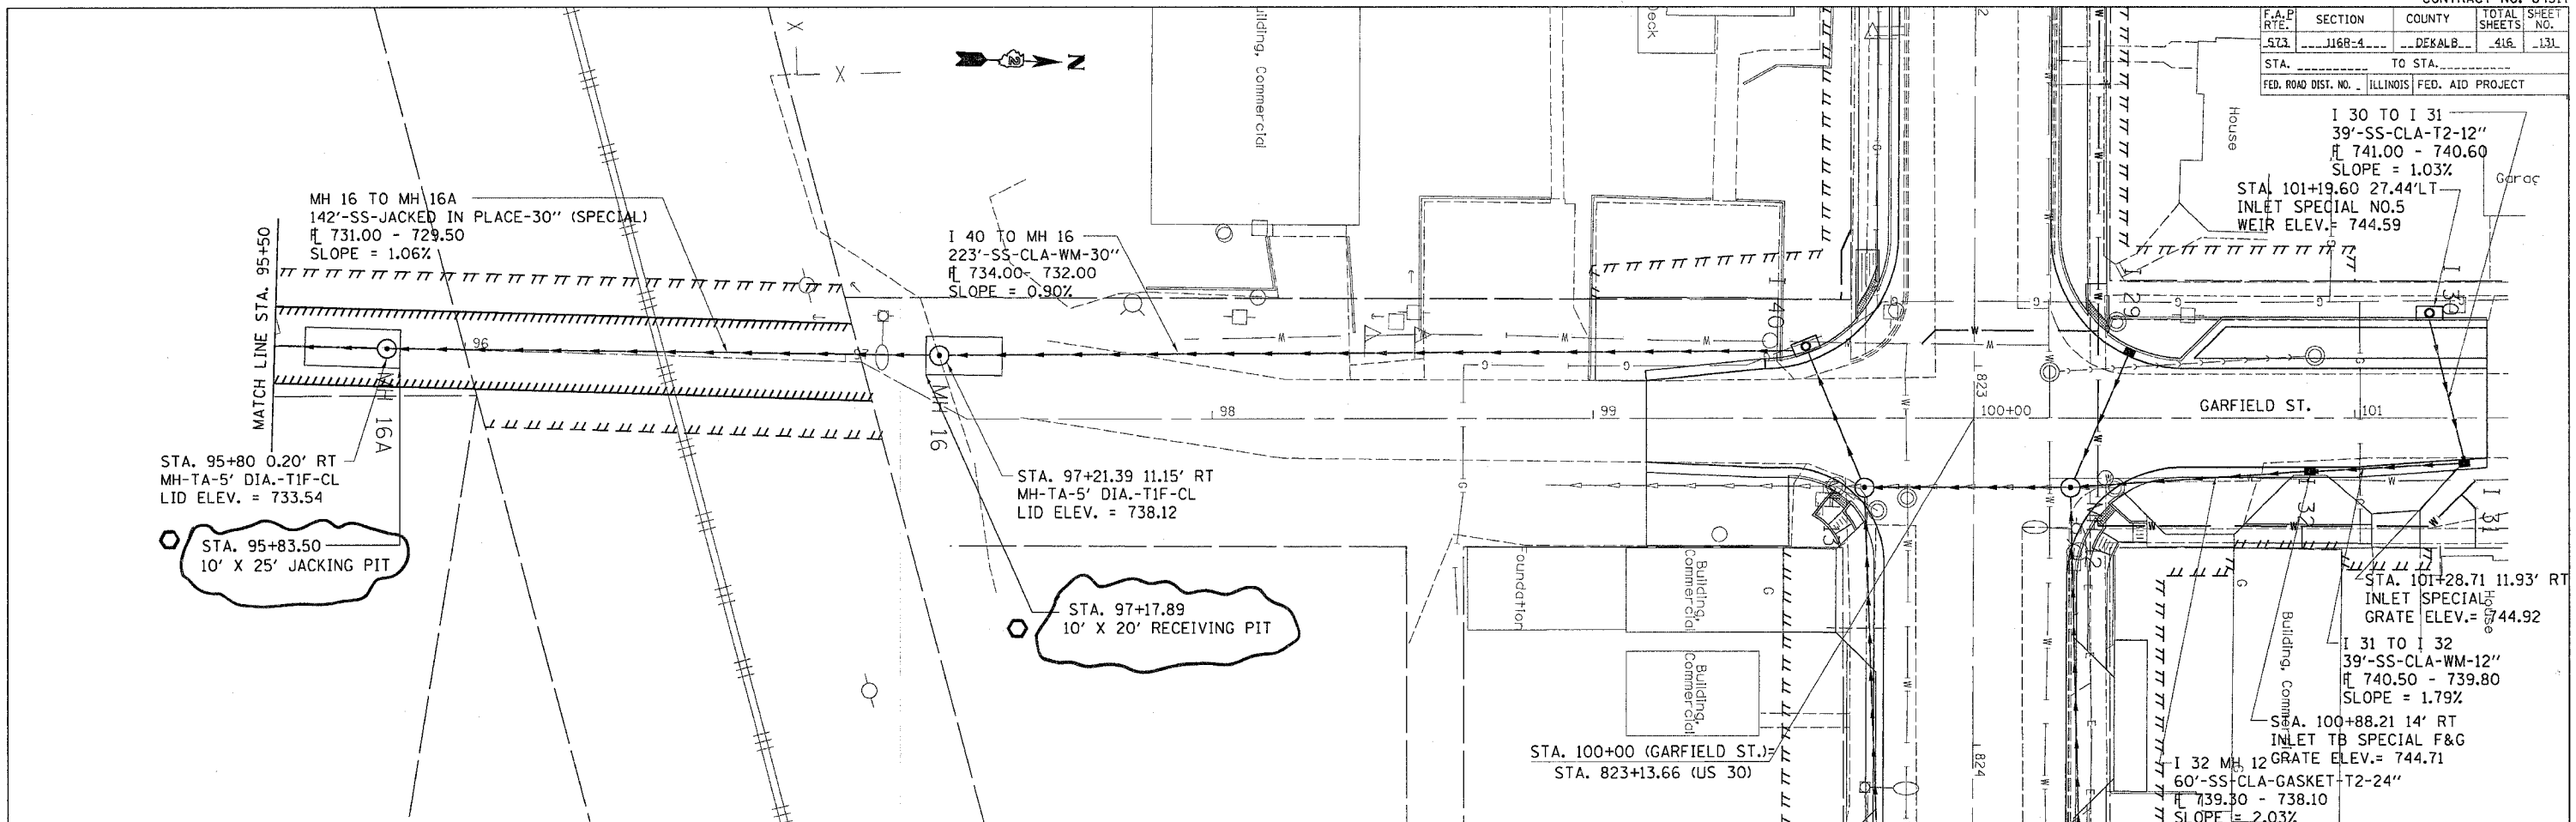

PROFILE	SURVEYED	DATE
	BY	
	NOTED	
	REVISIONS	
	NO.	
	DATE	
	BY	
	REVISIONS	
	NO.	
	DATE	
	BY	

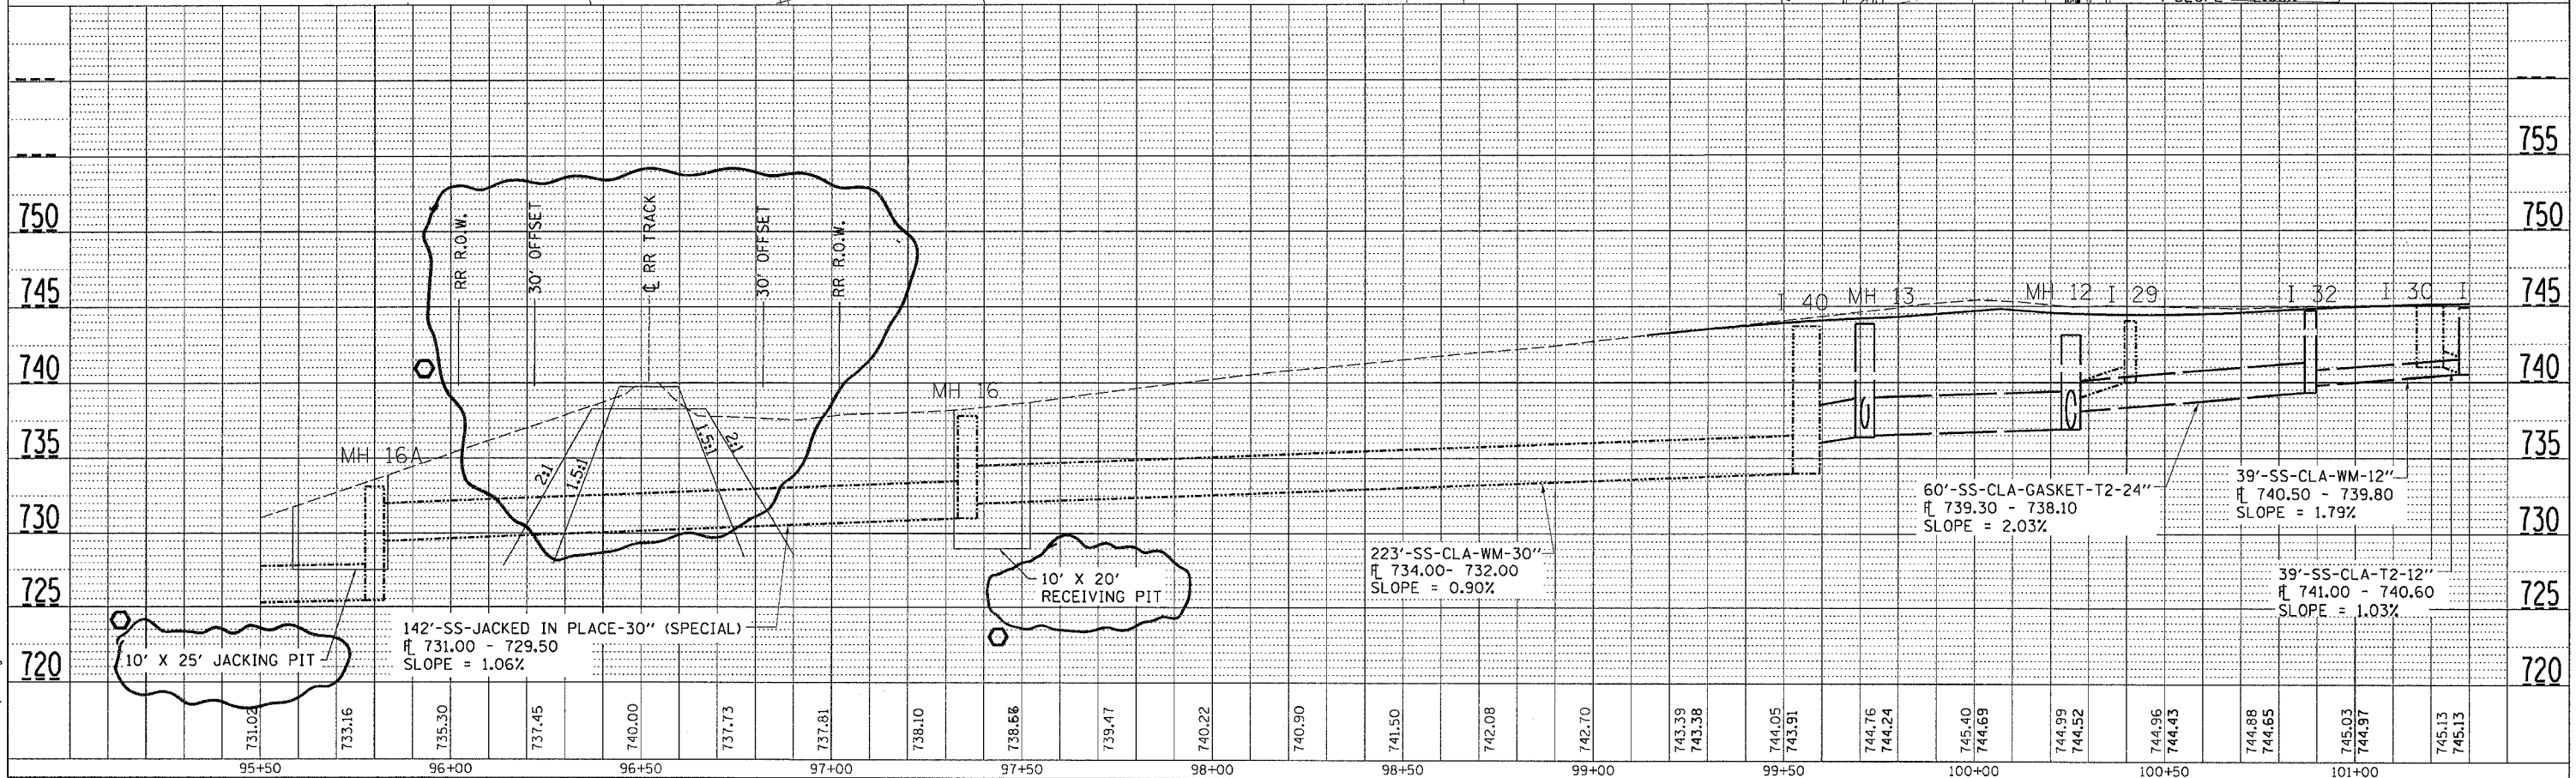

PLOT DATE = Fri Oct 21 10:23:47 2005
FILE NAME = c:\pwworkspace\20170817\108170817.dgn
PLOT SCALE = 20.0000' / 1" / IN.
USER NAME = polstinej

REVISED 10-31-05