
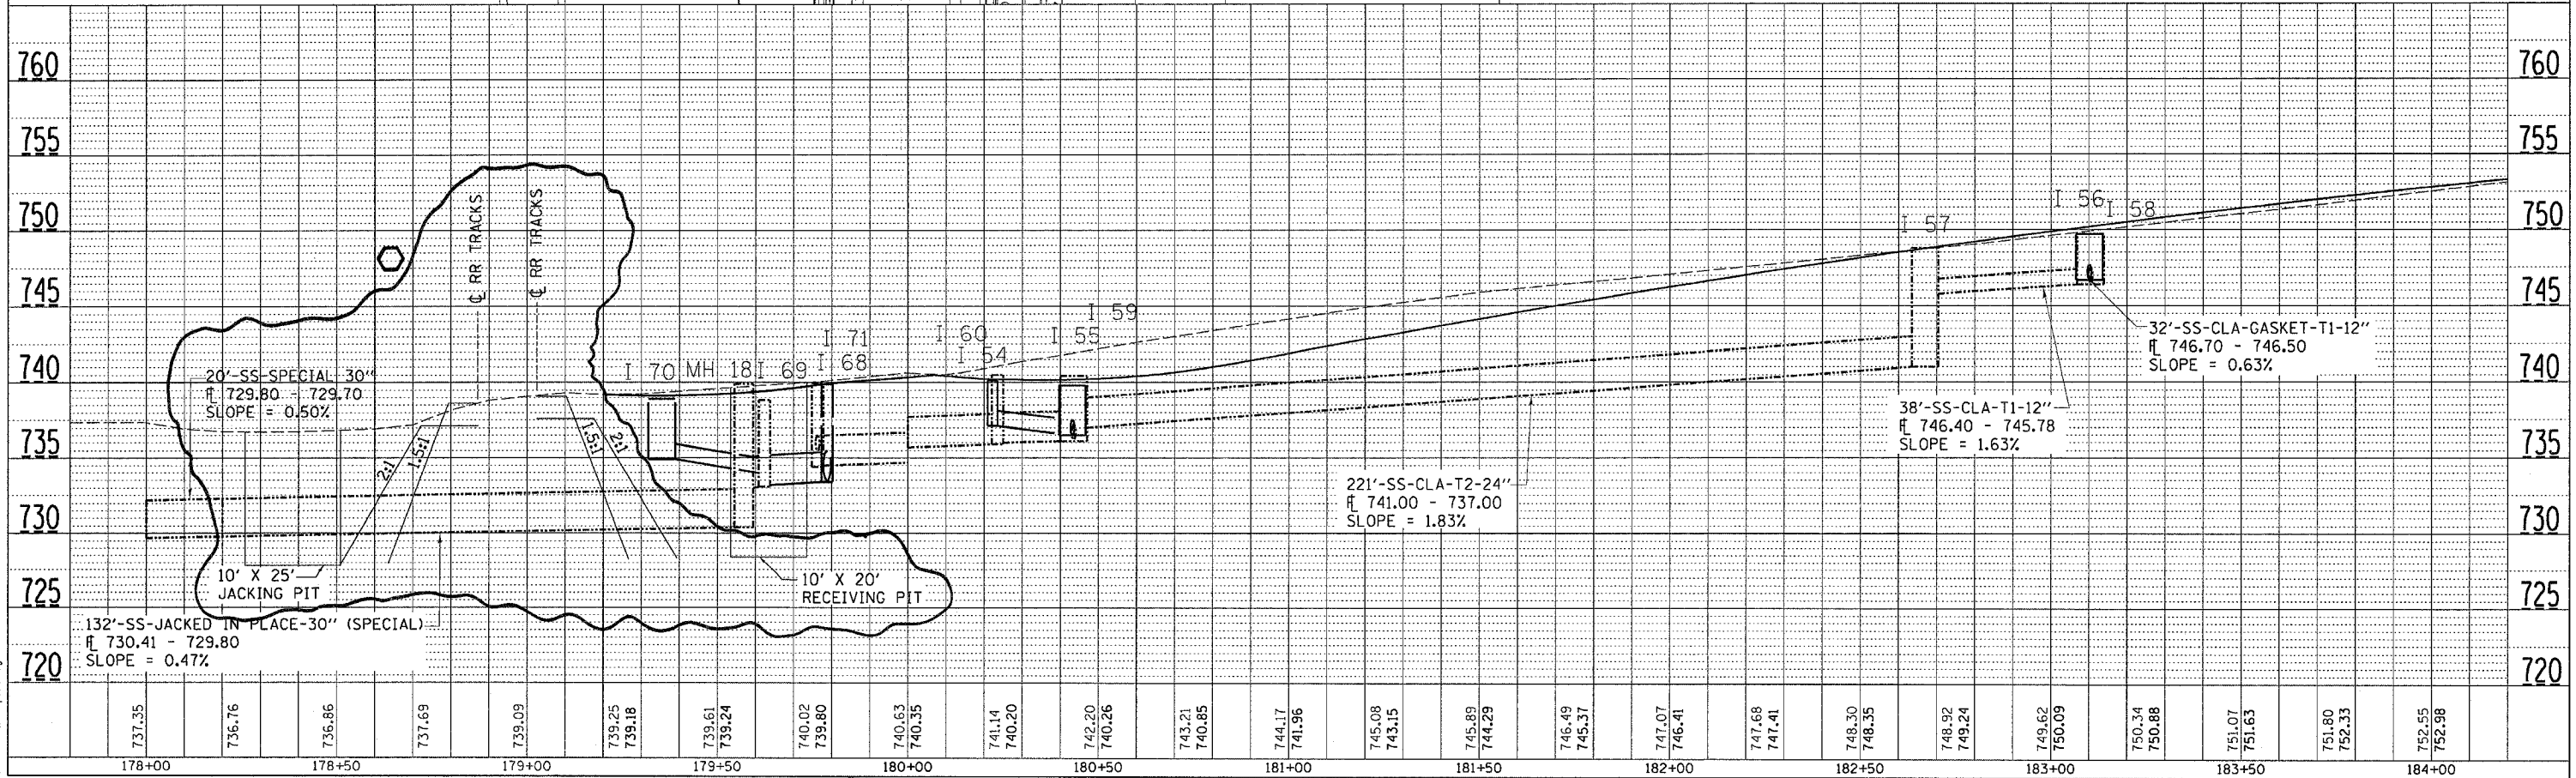


F.A.P. RTE.	SECTION	COUNTY	TOTAL SHEETS	SHEET NO.
573	1168-4	DEKALB	416	133
STA. _____ TO STA. _____		FED. ROAD DIST. NO. _____ ILLINOIS FED. AID PROJECT		

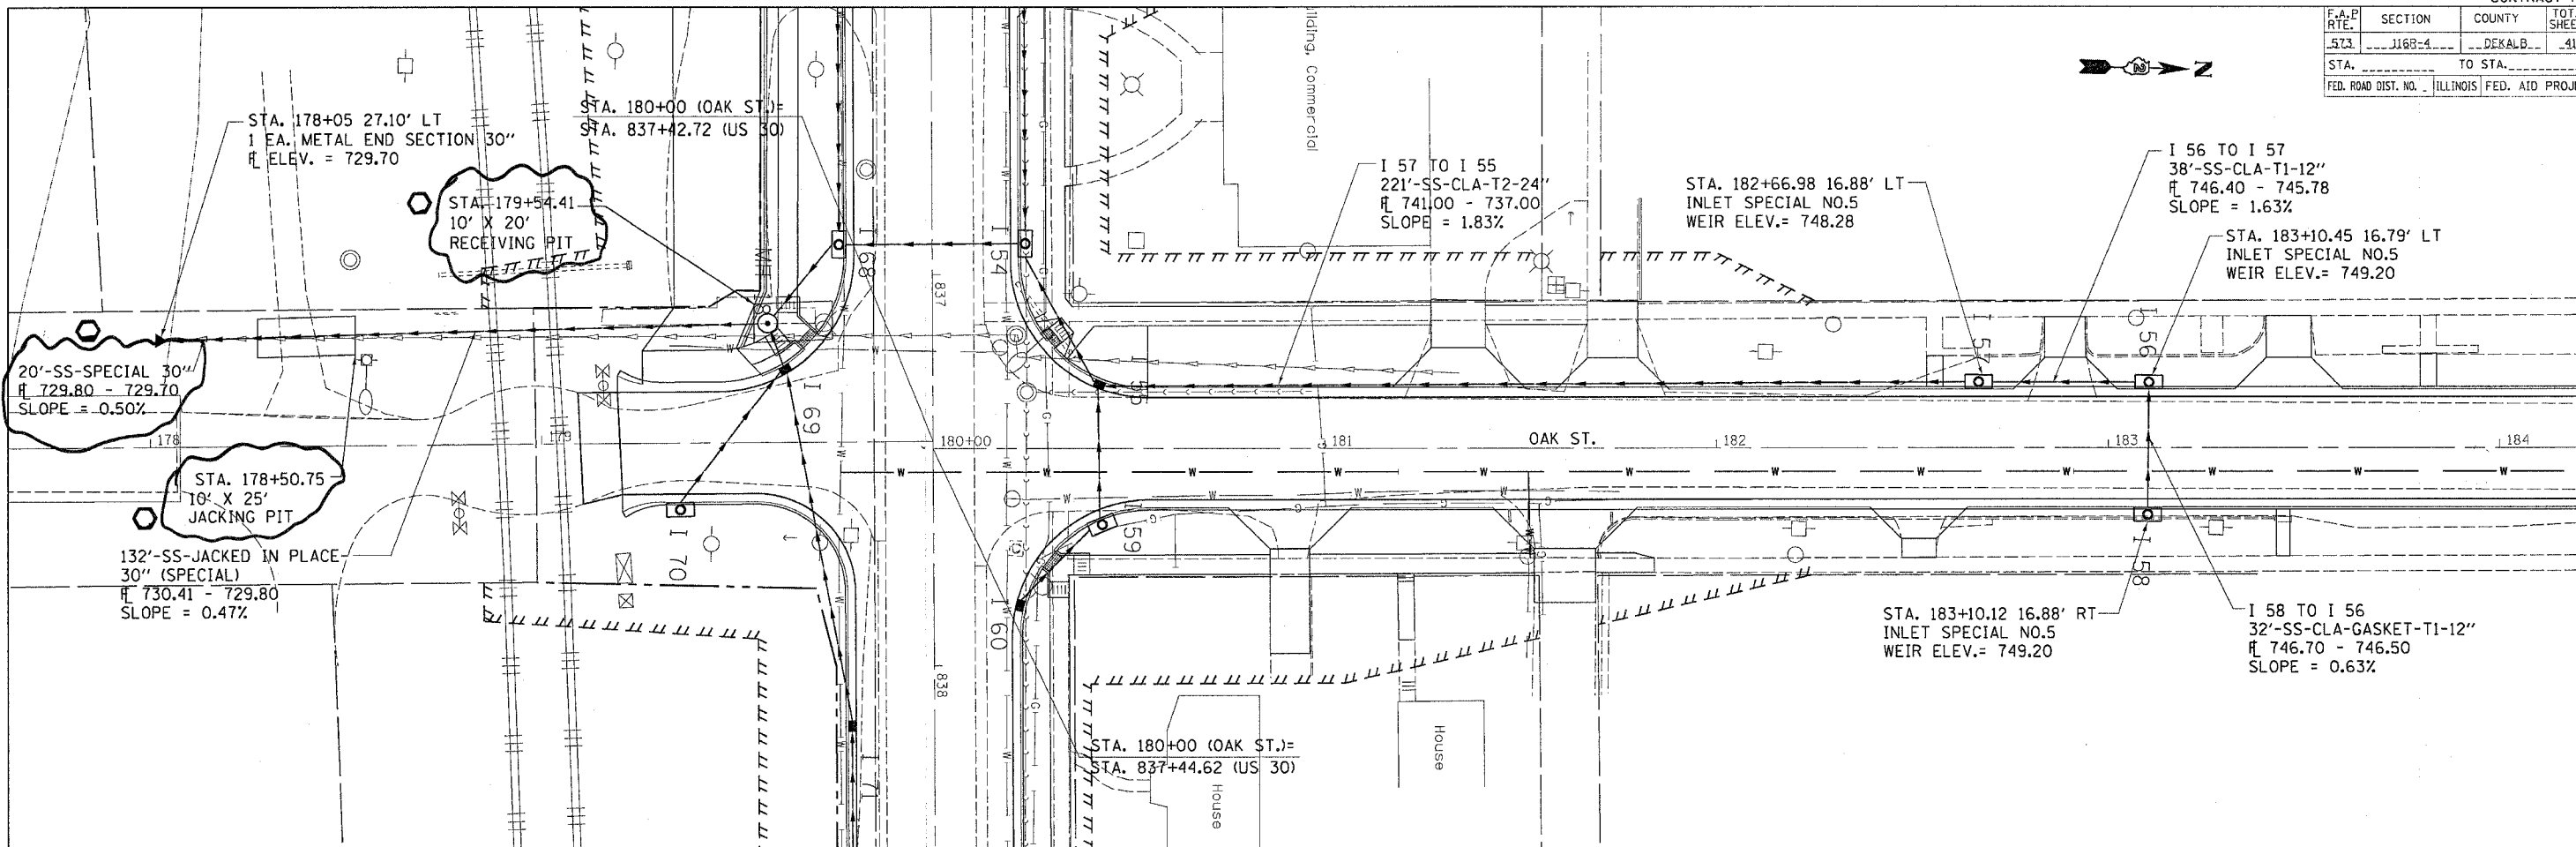

PLAN	DATE	BY
SURVEYED		
PLOTTED		
CHECKED		
REVISIONS		
NO.		

PROFILE	DATE	BY
SURVEYED		
PLOTTED		
CHECKED		
REVISIONS		
NO.		

PLOT DATE = Fri, Oct 21, 10:24:24, 2005  
 FILE NAME = c:\pwworkspace\p20170807\1080-2.dgn  
 PLOT SCALE = 1/8" = 1'-0"  
 USER NAME = polznowj

REVISED  
 10-25-05