



F.A.P. RTE.	SECTION	COUNTY	TOTAL SHEETS	SHEET NO.
523	J168-A	DEKALB	416	137
STA. 6+00		TO STA. 11+00		
FED. ROAD DIST. NO.		ILLINOIS FED. AID PROJECT		

PLAN	REVIEWED	DATE
NO.	BY	
	CHECKED	
	DATE	
	FILE NAME	
	ADD. FILE NAME	

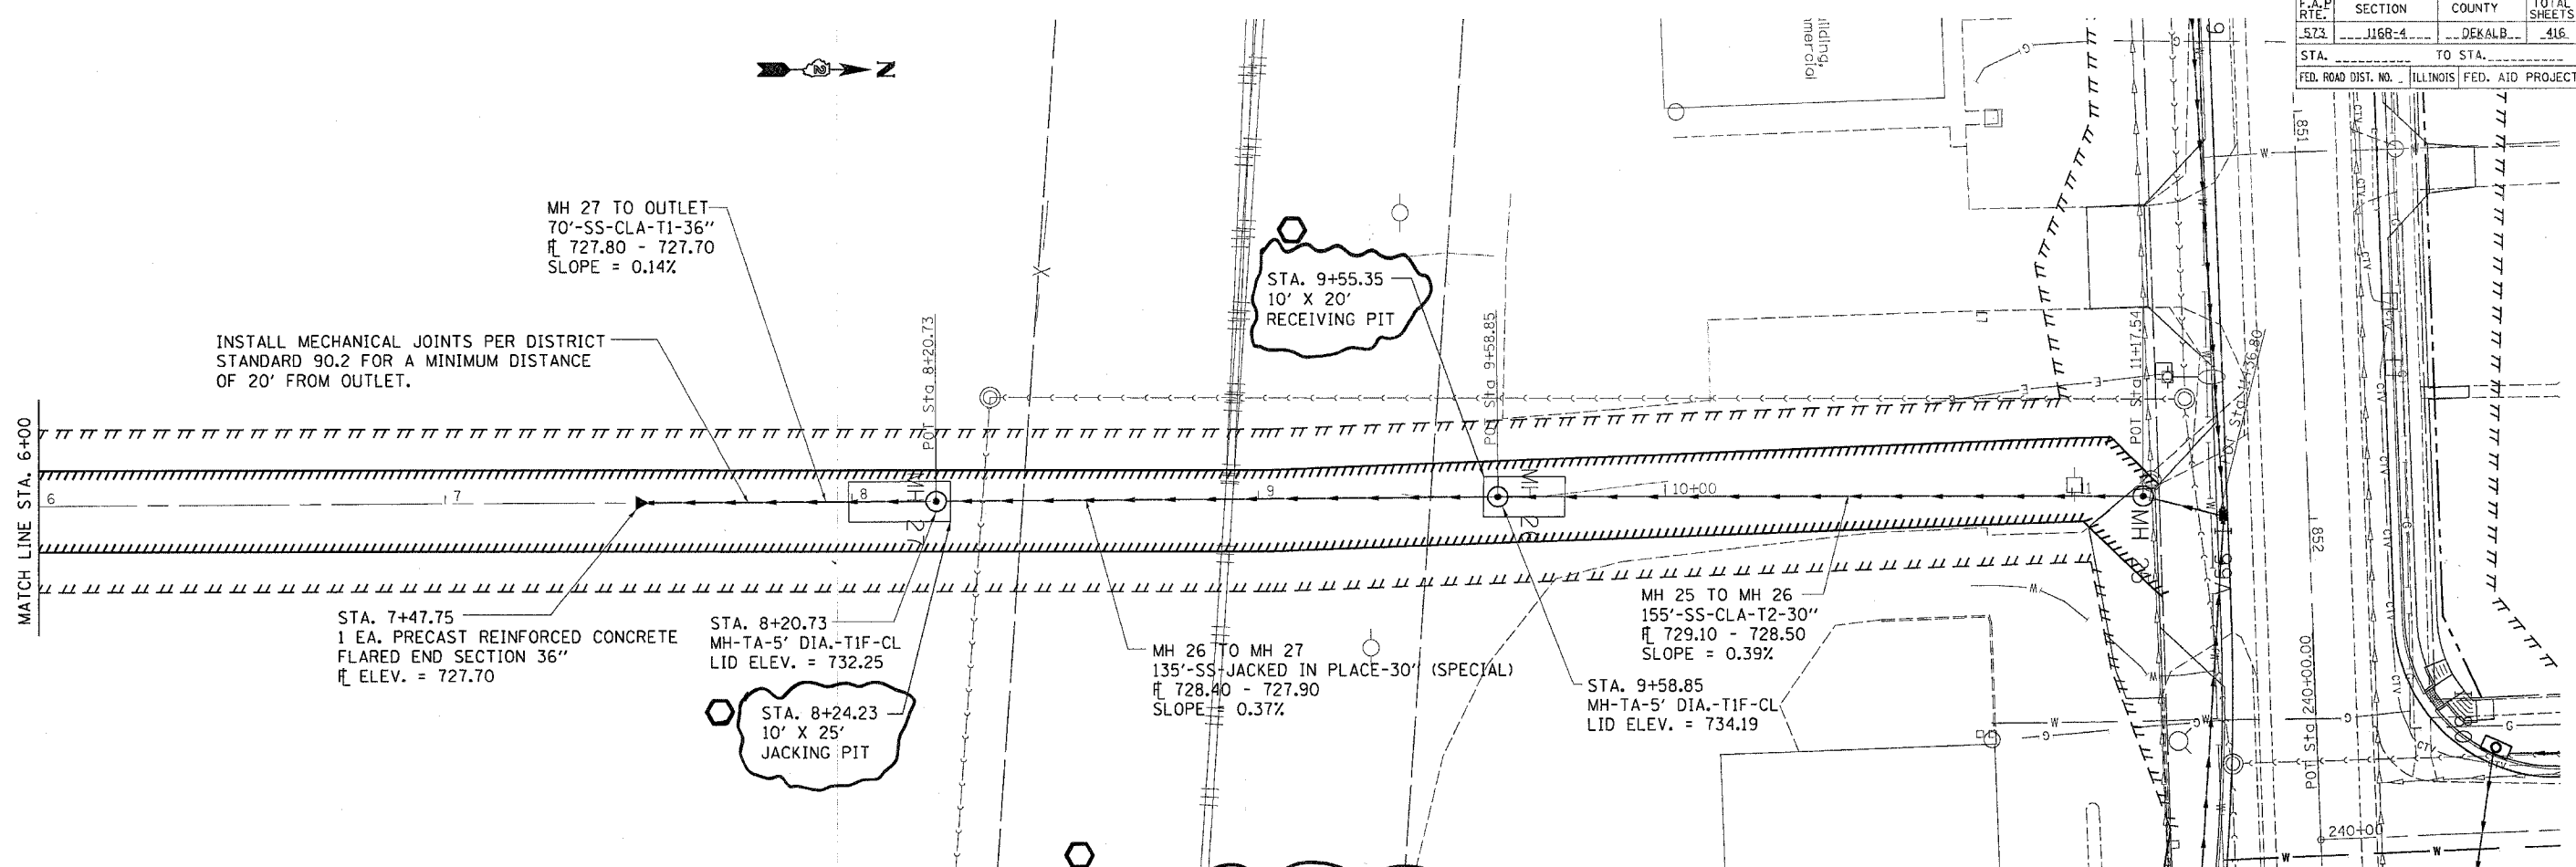

PROFILE	REVIEWED	DATE
NO.	BY	
	CHECKED	
	DATE	
	FILE NAME	
	ADD. FILE NAME	

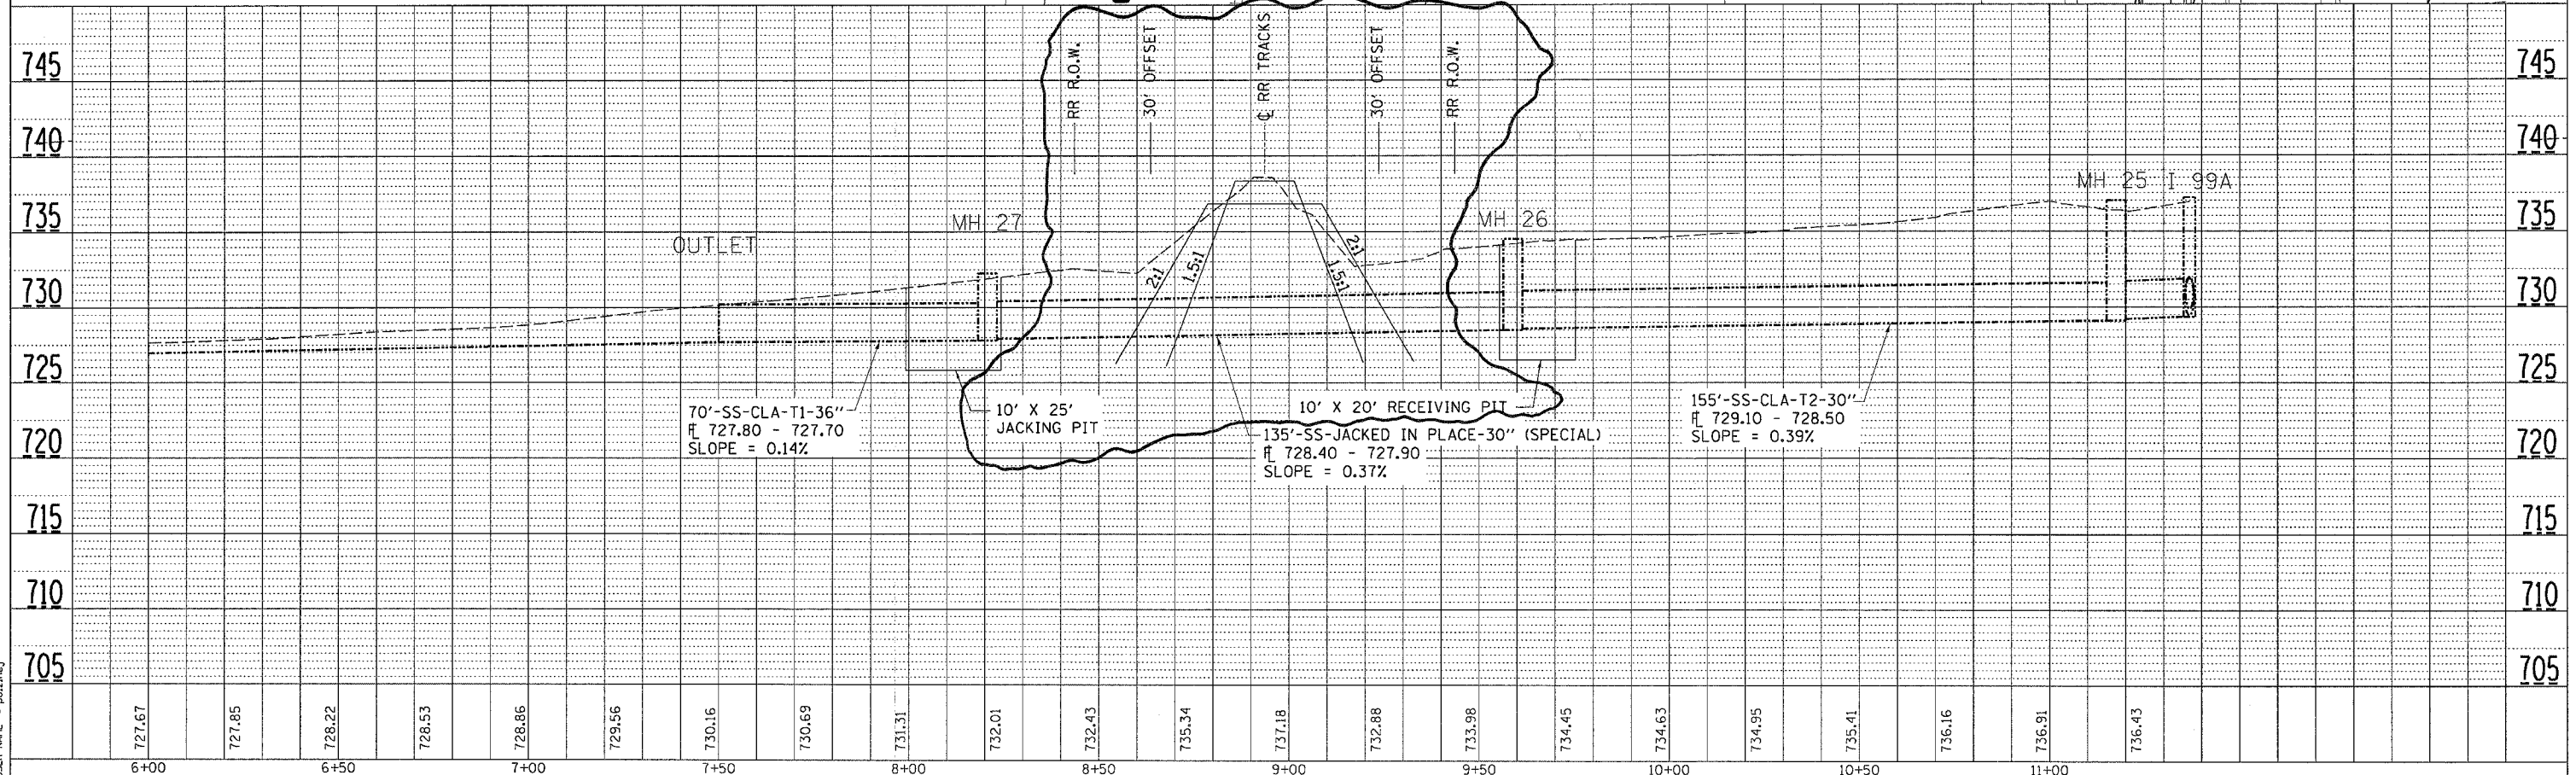

PLT DATE = Fri, Oct 21 11:53:55 2005  
 FILE NAME = 2828008.dwg  
 PLOT SCALE = 28.28008" / IN.  
 USER NAME = polsanej

REVISED 10-31-05

DONALD DRAINAGE DETAILS OUTLET