
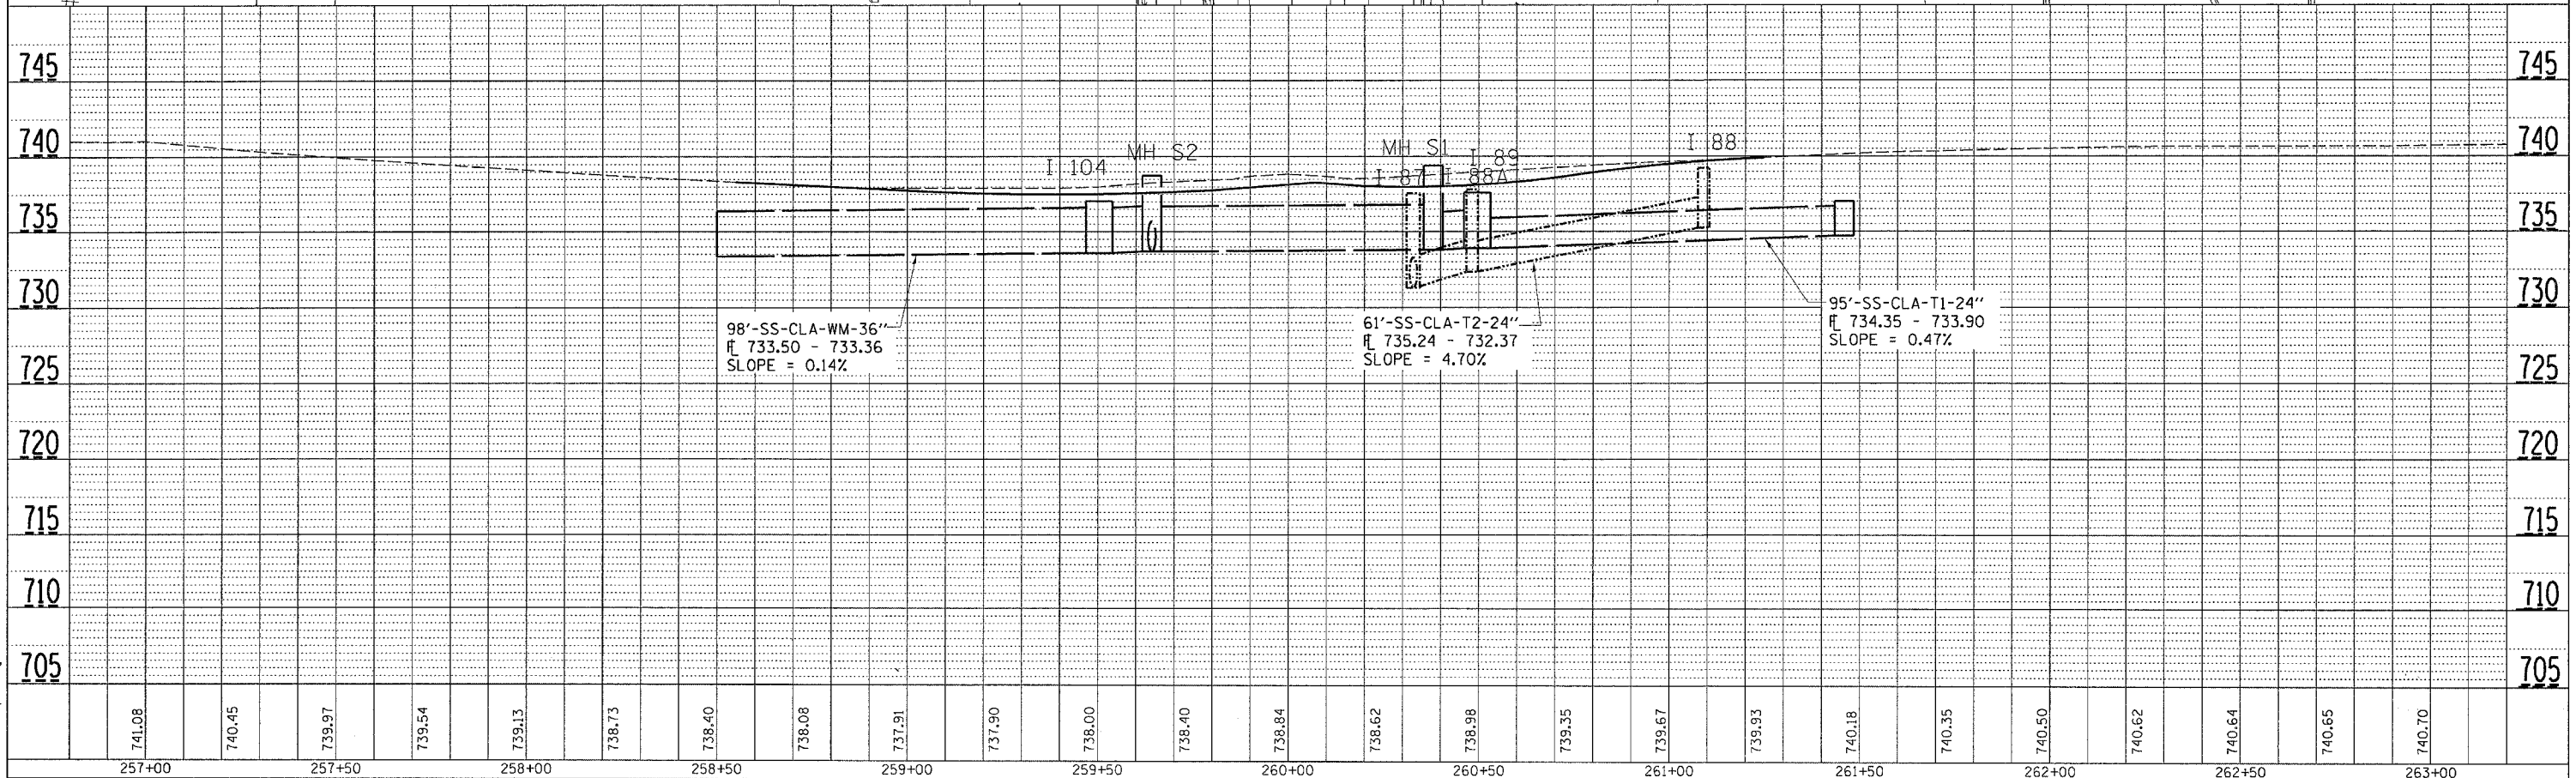


F.A.P. RY.	SECTION	COUNTY	TOTAL SHEETS	SHEET NO.
573	J16R-4	DEKALB	416	139
STA. _____ TO STA. _____				
FED. ROAD DIST. NO. _____ ILLINOIS FED. AID PROJECT				

PLAN	DATE
SURVEYED	BY
PLOTTED	BY
NOTED	BY
NOTE BOOK NO.	
CADD FILE NAME	

PROFILE	DATE
SURVEYED	BY
PLOTTED	BY
NOTED	BY
NOTE BOOK NO.	
STRUCTURE NOTATION CHNO	

PLOT DATE = Fri, Oct 21 10:25:14 2005
 FILE NAME = c:\prowork\201708\170802.dgn
 PLOT SCALE = 26.00000 / IN.
 USER NAME = polzimmj

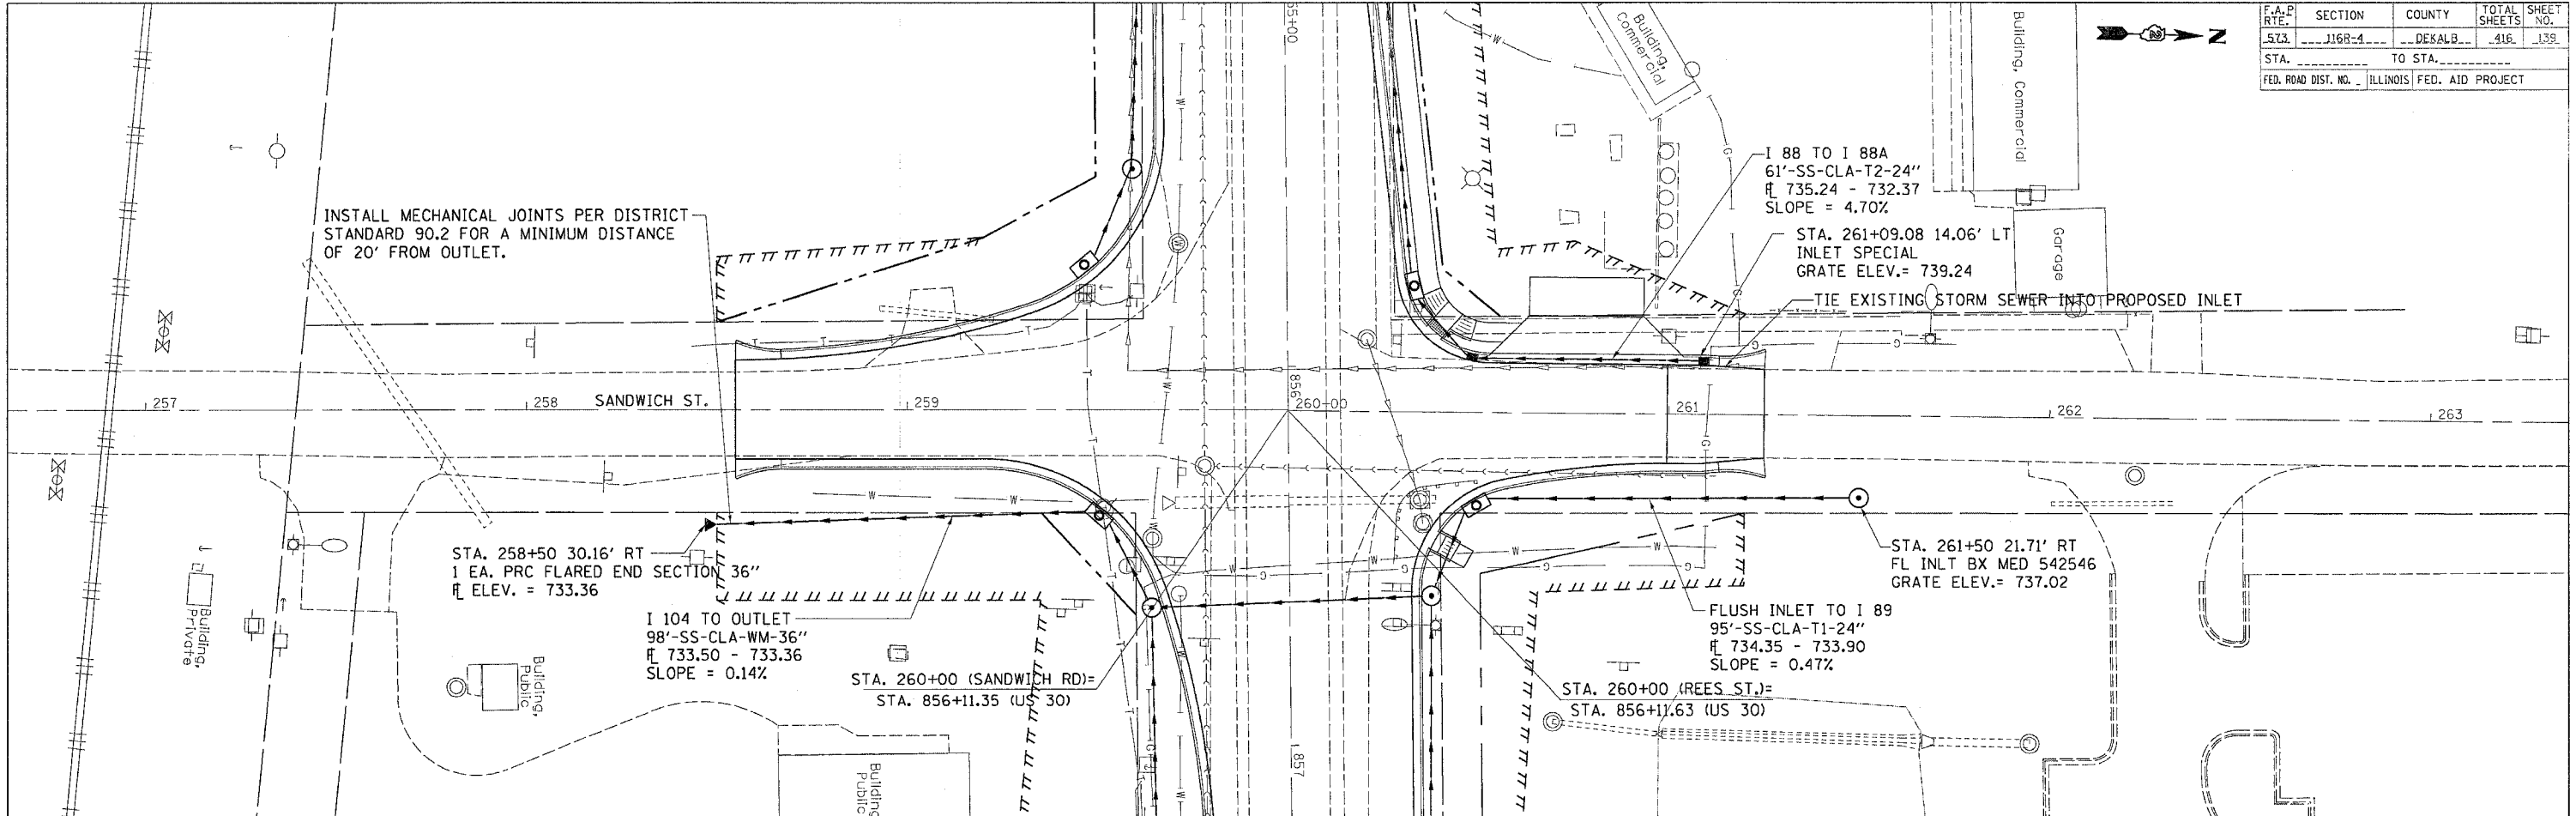

REVISED 10-31-05 NEW SHEET

DRAINAGE DETAILS SANDWICH ST. & REES ST.