



F.A. RTE.	SECTION	COUNTY	TOTAL SHEETS	SHEET NO.
573	116R-4	DEKALB	416	18
STA.		TO STA.		
FED. ROAD DIST. NO.		ILLINOIS	FED. AID PROJECT	


TYPICAL SECTIONS

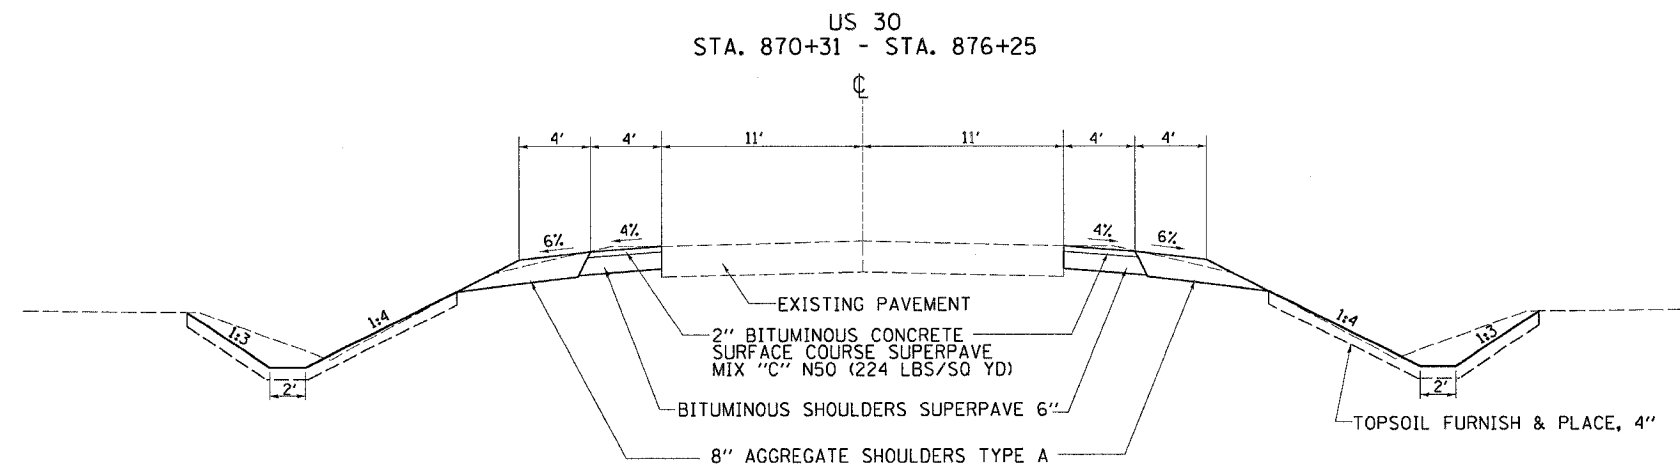

SOMONAUK RD. TYPICAL TAPER

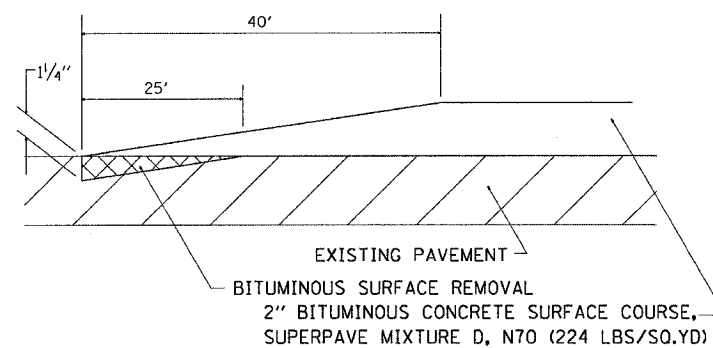

BRIDGE TAPER
STA 786+15.02 - STA 786+70.02

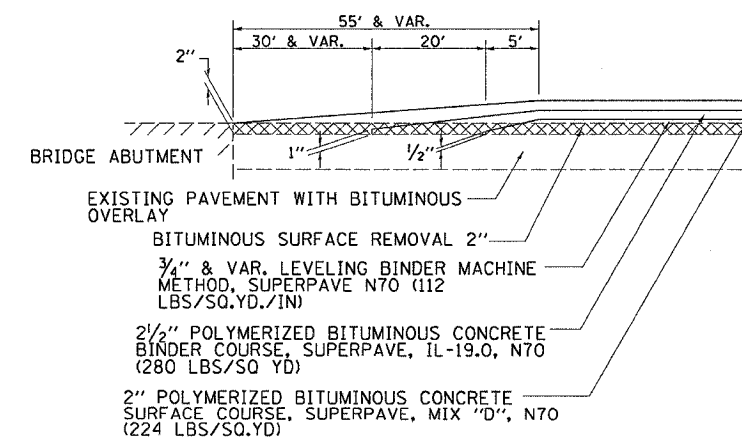

FILE NAME = #FILES
 LEVELS = #LEVELS
 DATE = DATE
 PLOT DATE = PLOT DATE
 OPERATOR = OPERATOR
 REF = REF
 REF = REF