


F.A. RTE.	SECTION	COUNTY	TOTAL SHEETS	SHEET NO.
573	116R-4	DEKALB	416	27
STA.		TO STA.		
FED. ROAD DIST. NO.		ILLINOIS FED. AID PROJECT		

# STAGING TYPICAL SECTIONS

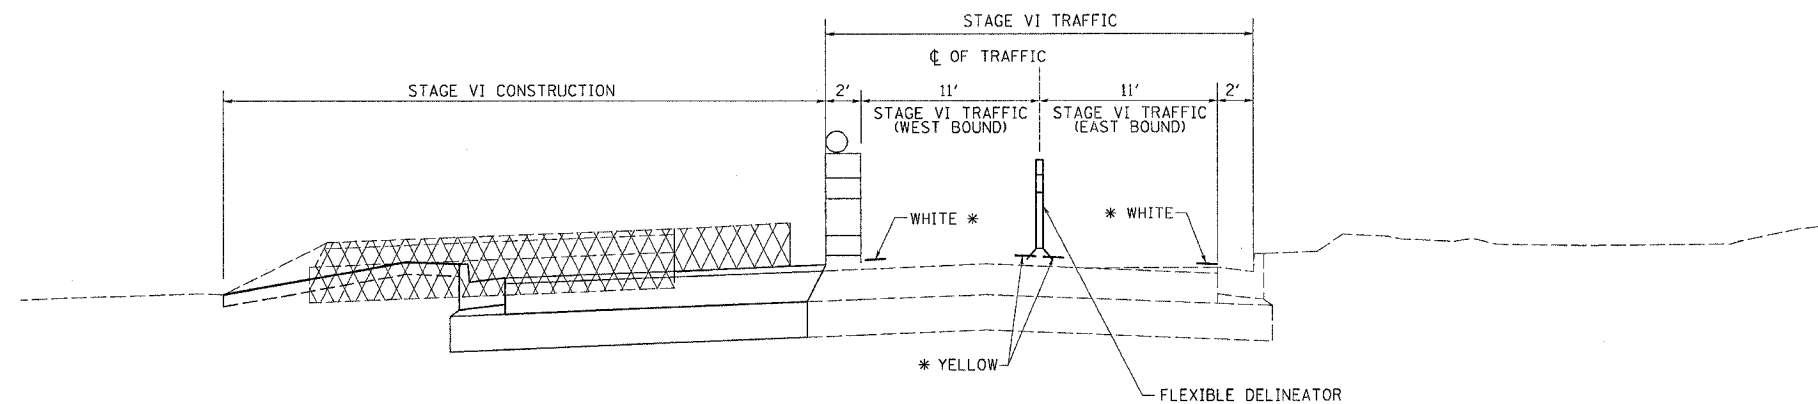

FILE NAME = #FILES  
 LEVELS = #LEVELS  
 PLOT DATE = Fri Sep 02 07:34:23 2005  
 OPERATOR = Jordanhd  
 REF REF REF

\* ALL PAVEMENT MARKING TAPE IS TYPE III  
 WITH COLOR OF TAPE SHOWN ON TYPICALS  
 SEE SCHEDULE FOR PAINT PAVEMENT MARKING LOCATIONS