

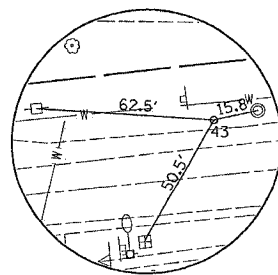


F.A. PR. RTE.	SECTION	COUNTY	TOTAL SHEETS	SHEET NO.
573	116R-4	DEKALB	416	28
STA.		TO STA.		
FED. ROAD DIST. NO.		ILLINOIS	FED. AID PROJECT	


# HORIZONTAL & VERTICAL CONTROL

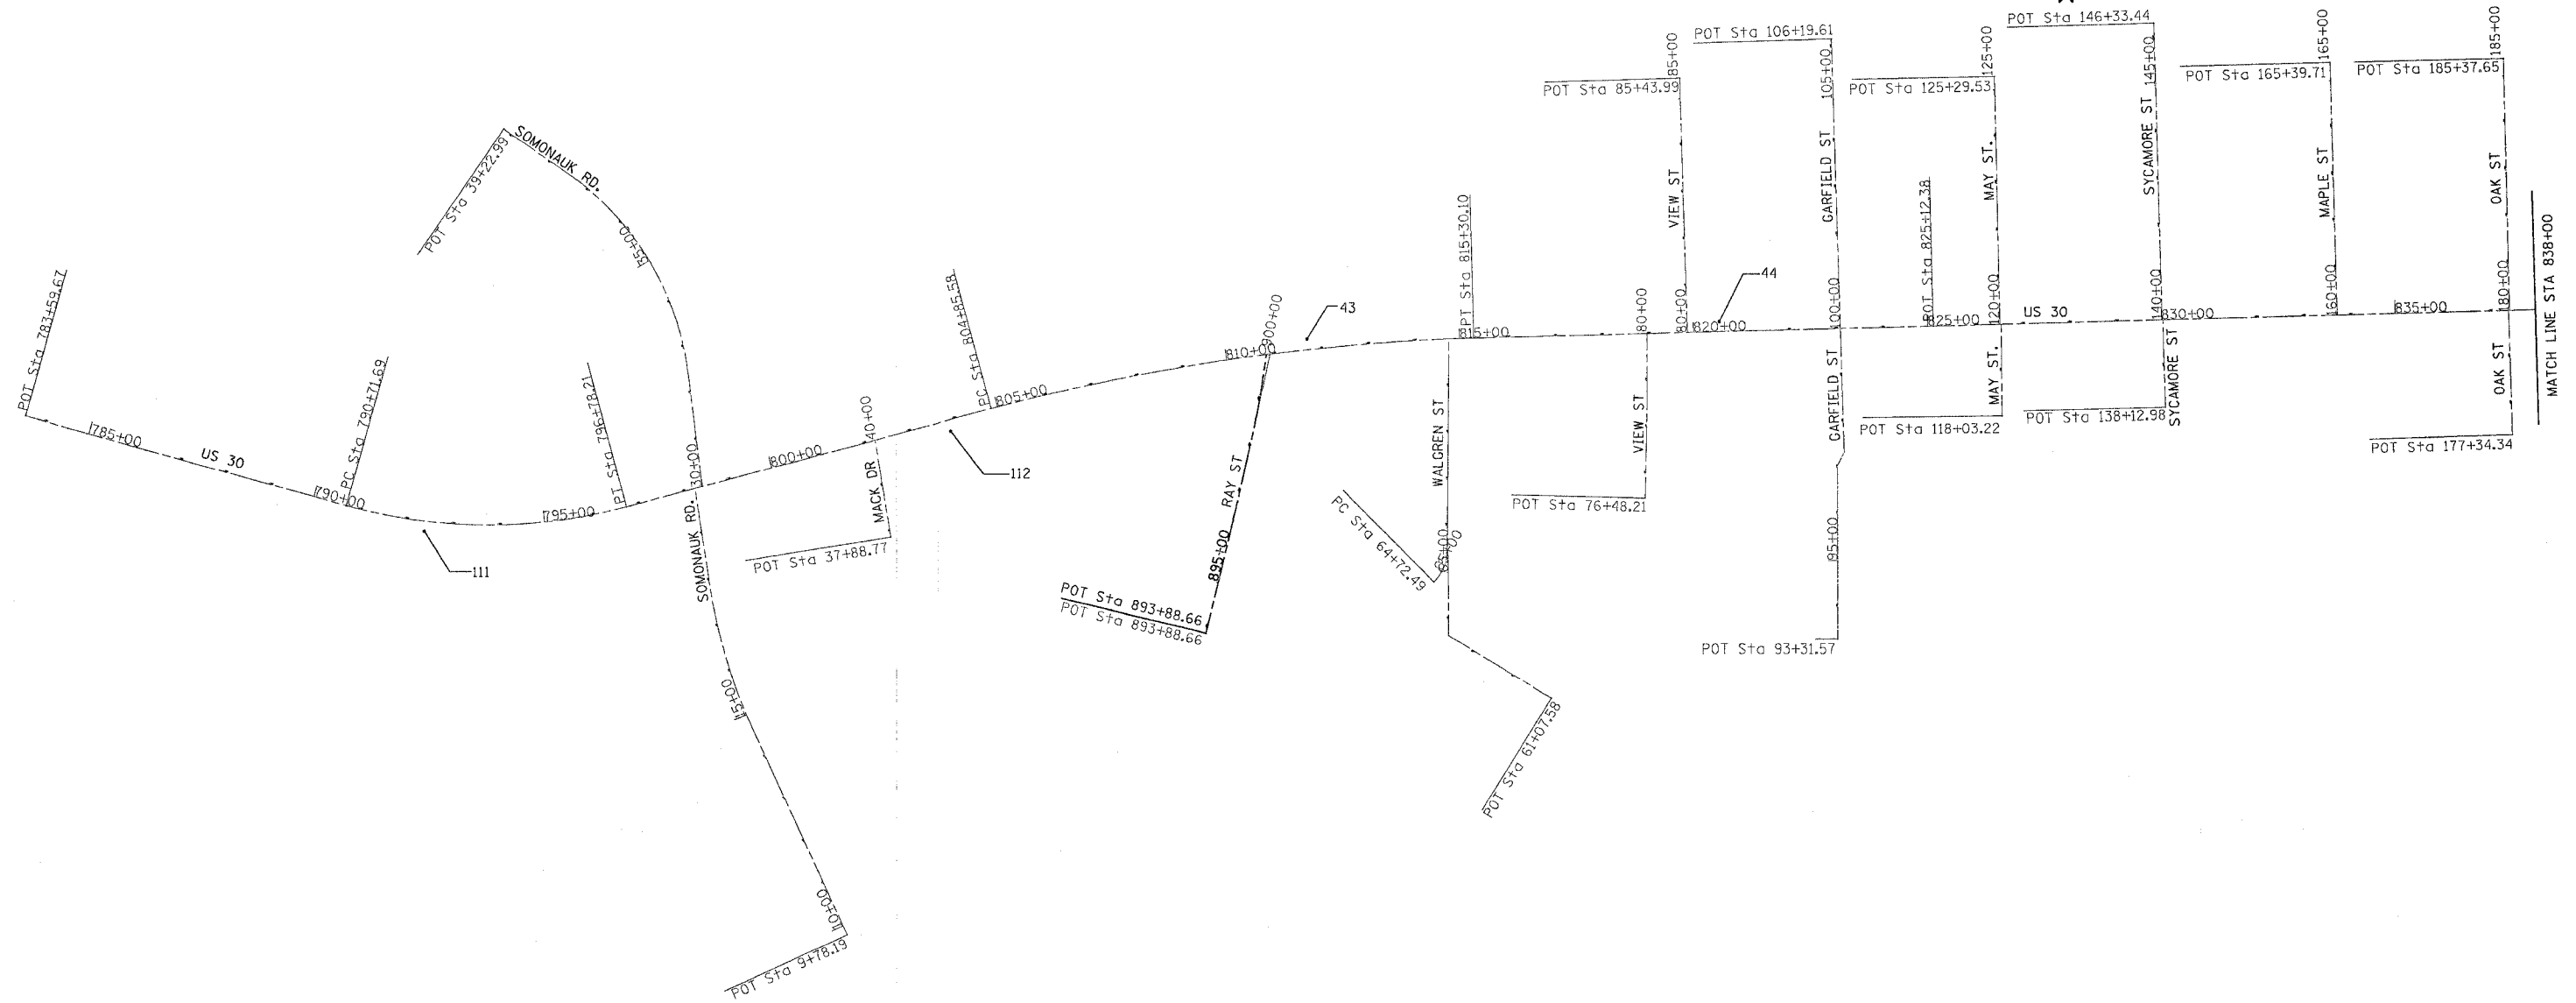


HORIZONTAL CONTROL  
POINT No. 43

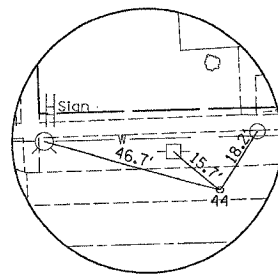

HORIZONTAL CONTROL  
POINT No. 44

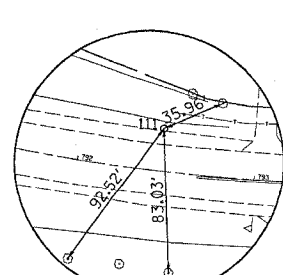

HORIZONTAL CONTROL  
POINT No. 111

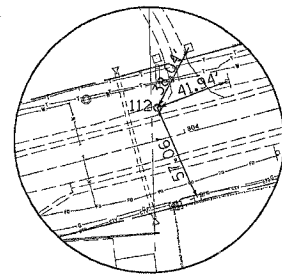

HORIZONTAL CONTROL  
POINT No. 112

FILE NAME = HILLS  
LEVELS = ALL  
PLOT DATE = 04/28/02  
DRAWN BY = J. J. JENSEN  
CHECKED BY = J. J. JENSEN  
PLOT SCALE = 1/4" = 100'

REVISIONS	
NAME	DATE

ILLINOIS DEPARTMENT OF TRANSPORTATION

SCALE: VERT.  
DATE      HORIZ.

DRAWN BY  
CHECKED BY