

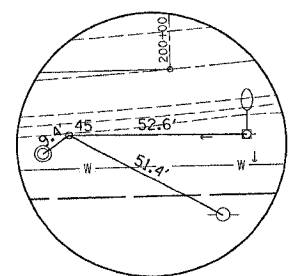


F.A. P. RTE.	SECTION	COUNTY	TOTAL SHEETS	SHEET NO.
573	116R-4	DEKALB	416	29
STA.		TO STA.		
FED. ROAD DIST. NO.		ILLINOIS	FED. AID PROJECT	


HORIZONTAL & VERTICAL CONTROL

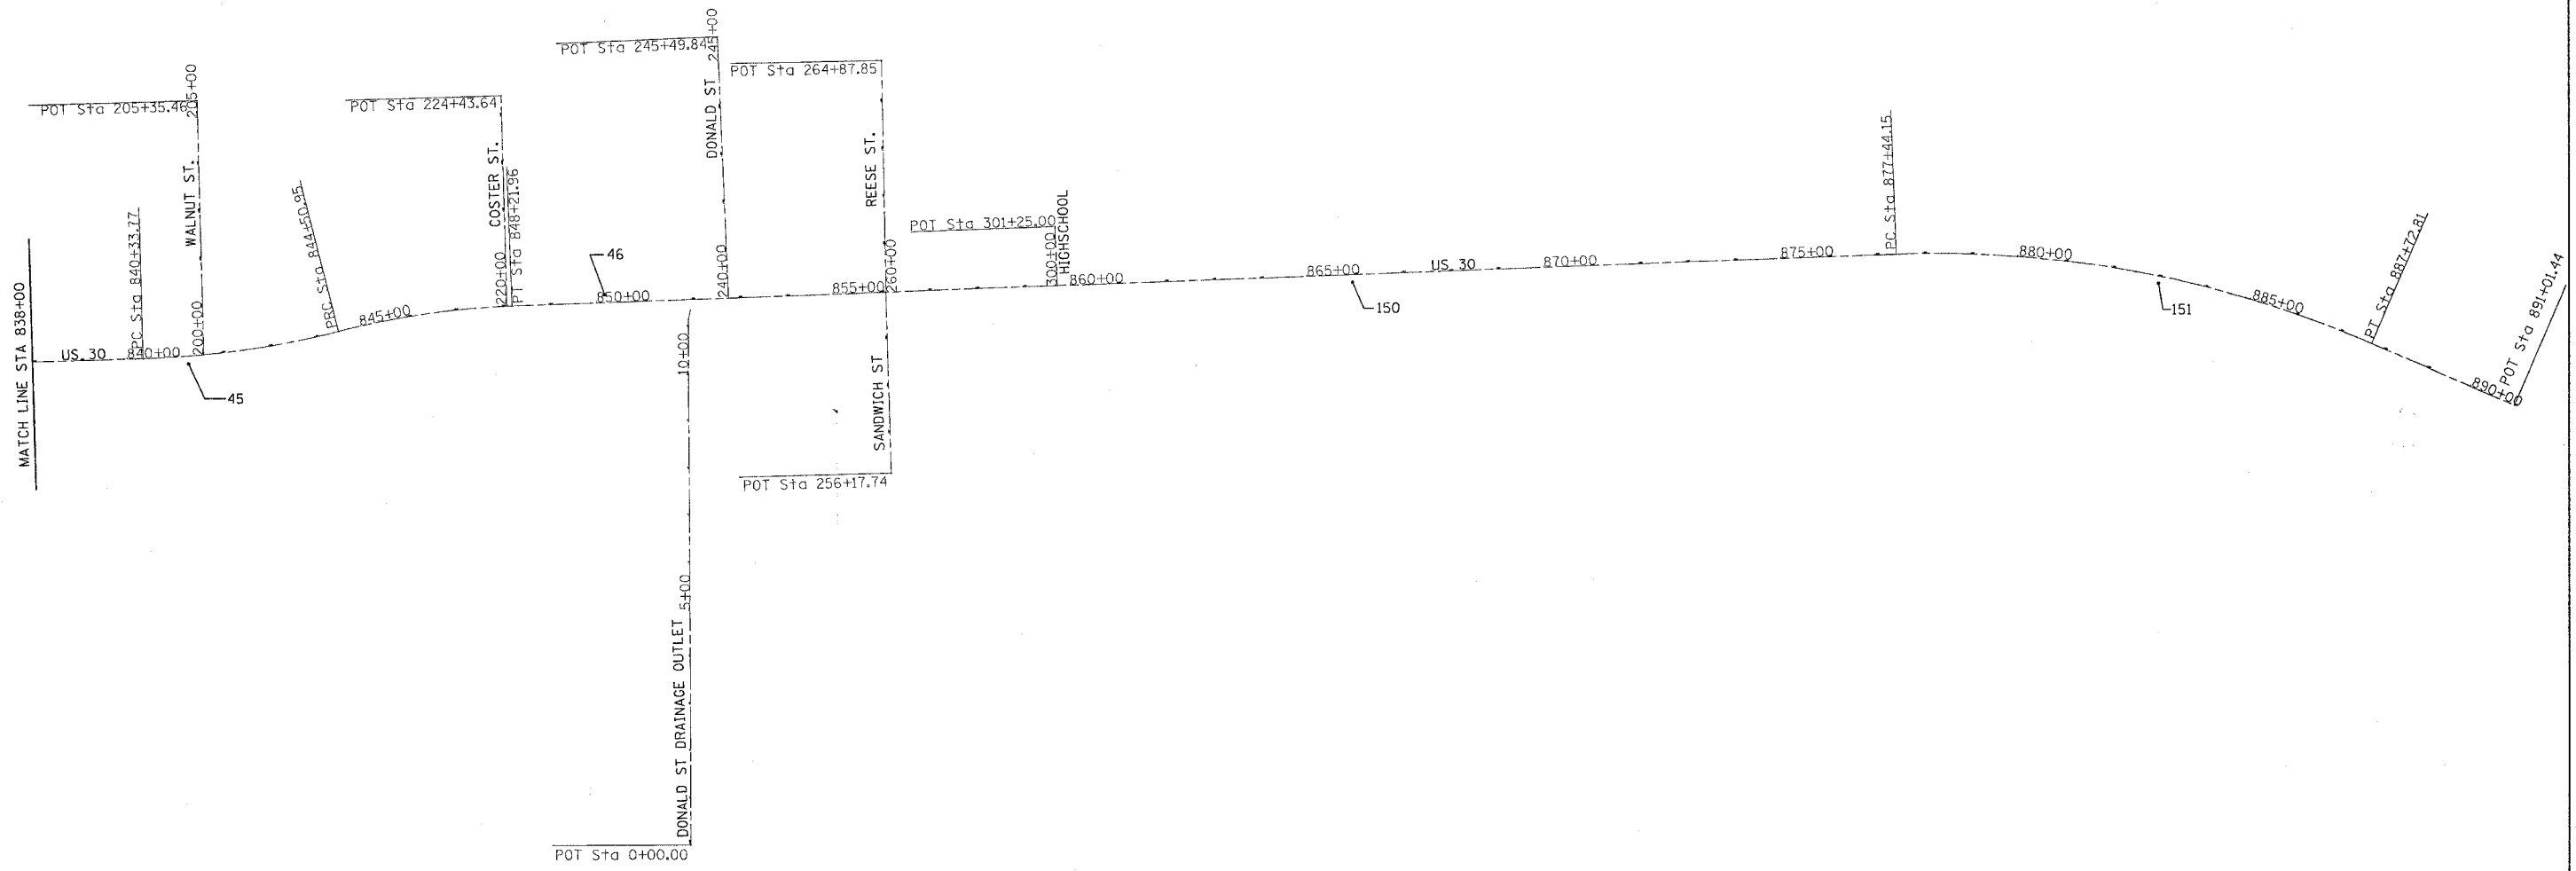


HORIZONTAL CONTROL
POINT No. 45

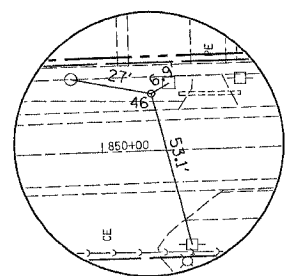

HORIZONTAL CONTROL
POINT No. 46

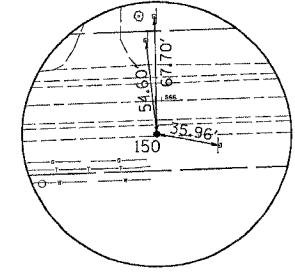

HORIZONTAL CONTROL
POINT No. 150

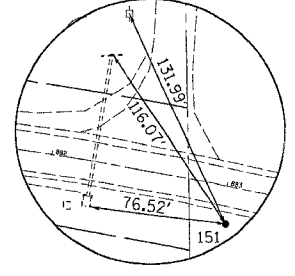

HORIZONTAL CONTROL
POINT No. 151

REVISIONS	
NAME	DATE

ILLINOIS DEPARTMENT OF TRANSPORTATION

SCALE: VERT. / HORIZ.

DATE

DRAWN BY / CHECKED BY

FILE NAME = RFLC8
 LEVELS = RFLC8
 PLOT DATE = 07/28/85 2085
 OPERATOR = C:\pcc\msta\201786\d81786.vc.dgn
 PLOT SCALE = 48,8999 / IN.