


F.A.P. RTE.	SECTION	COUNTY	TOTAL SHEETS	SHEET NO.
573	116R-4	DEKALB	416	81
STA. 847+00 TO STA. 853+00		ILLINOIS FED. AID PROJECT		

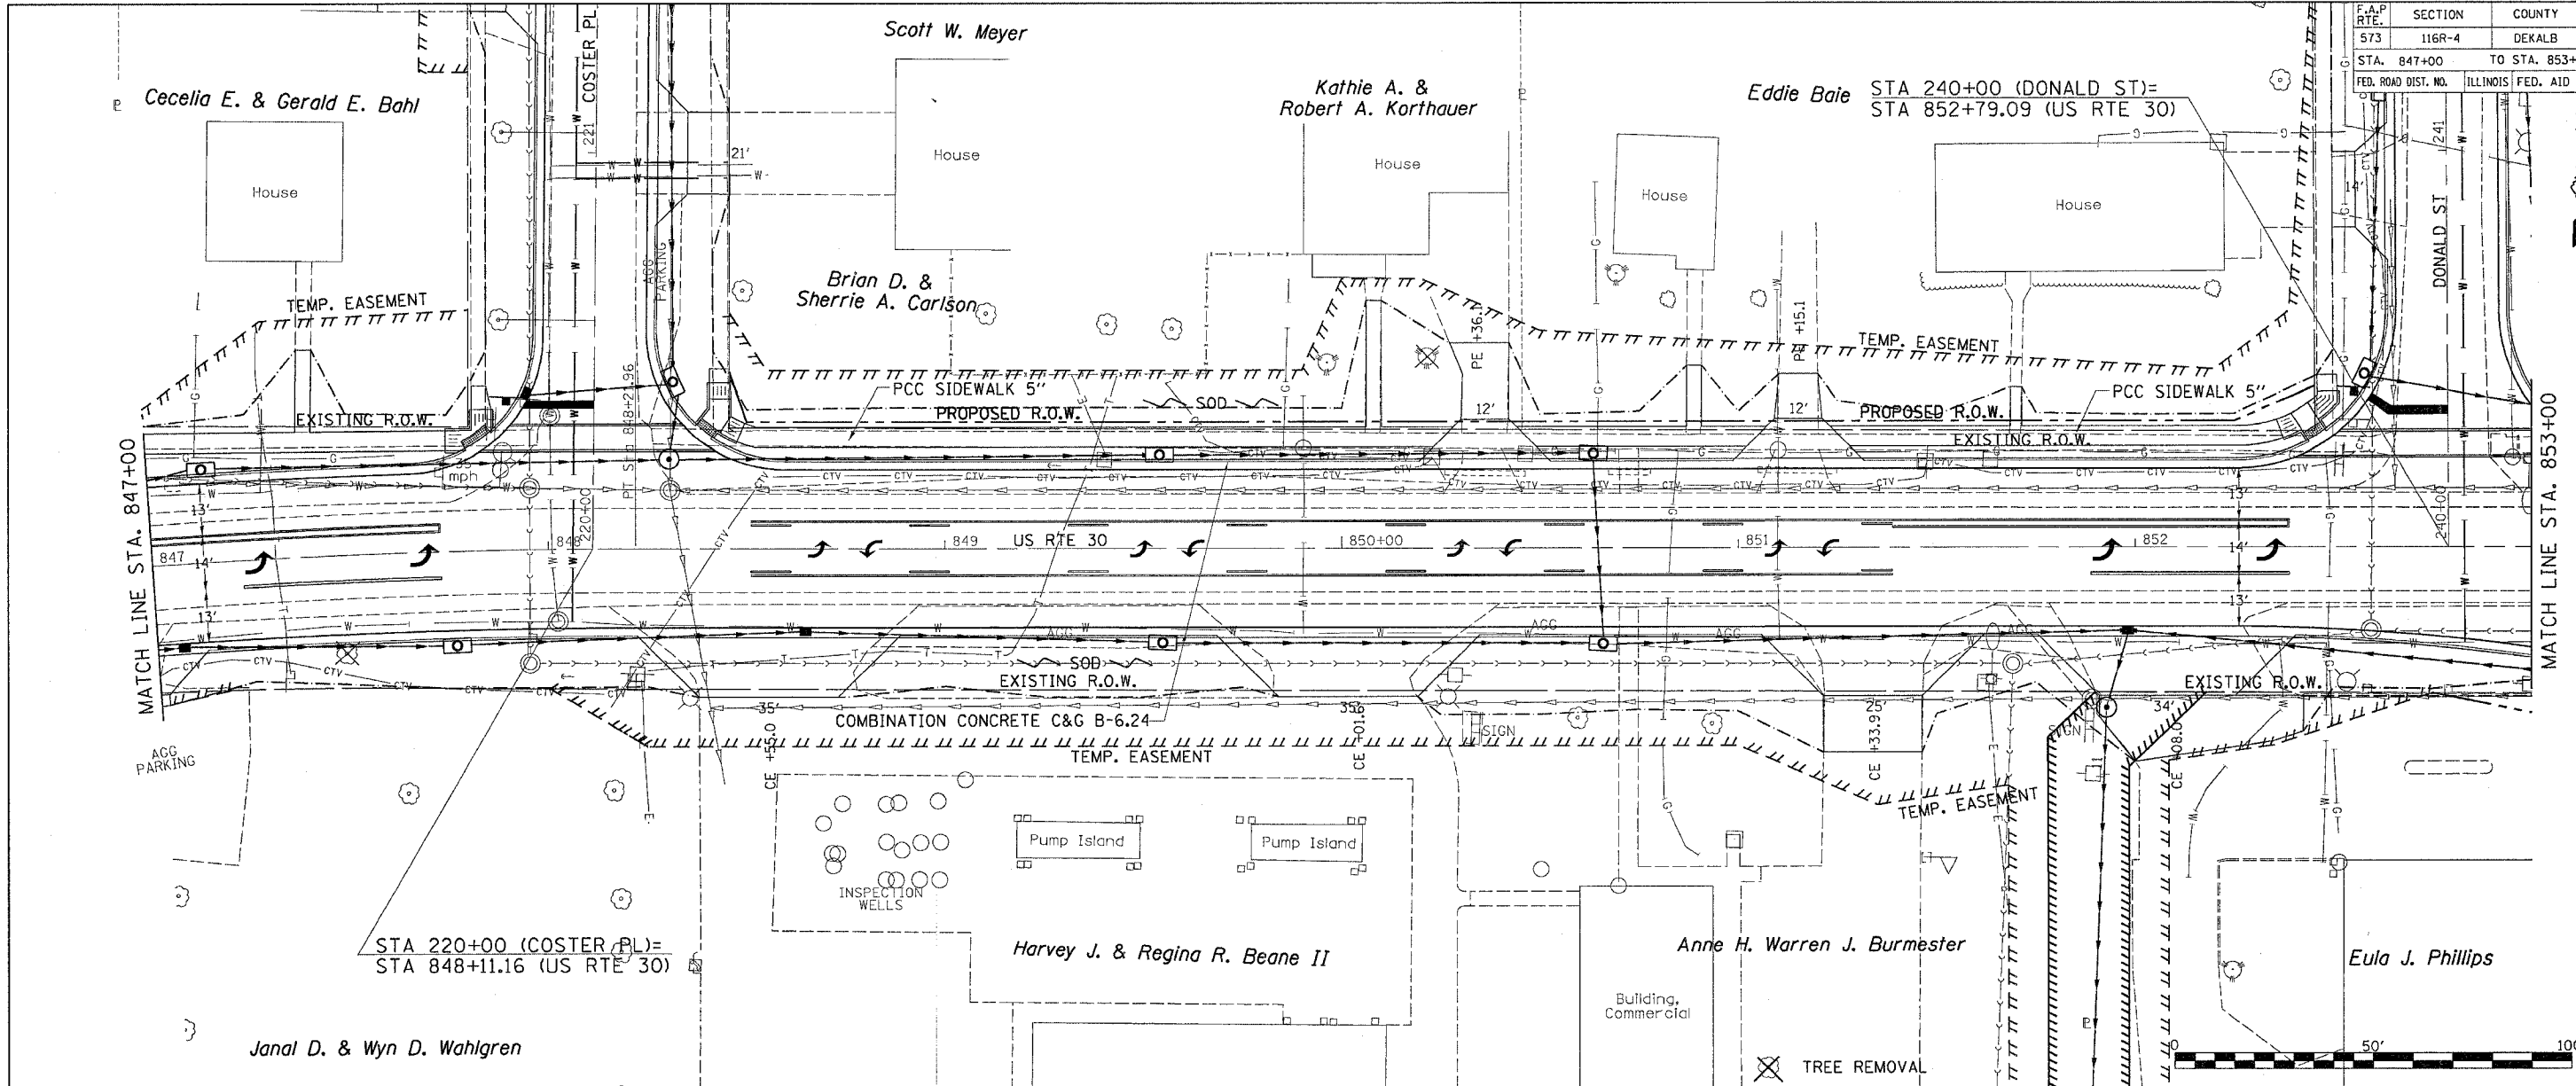

PLAN

DATE	BY

REVISIONS


NO.	DESCRIPTION

PROFILE

DATE	BY

REVISIONS

NO.	DESCRIPTION

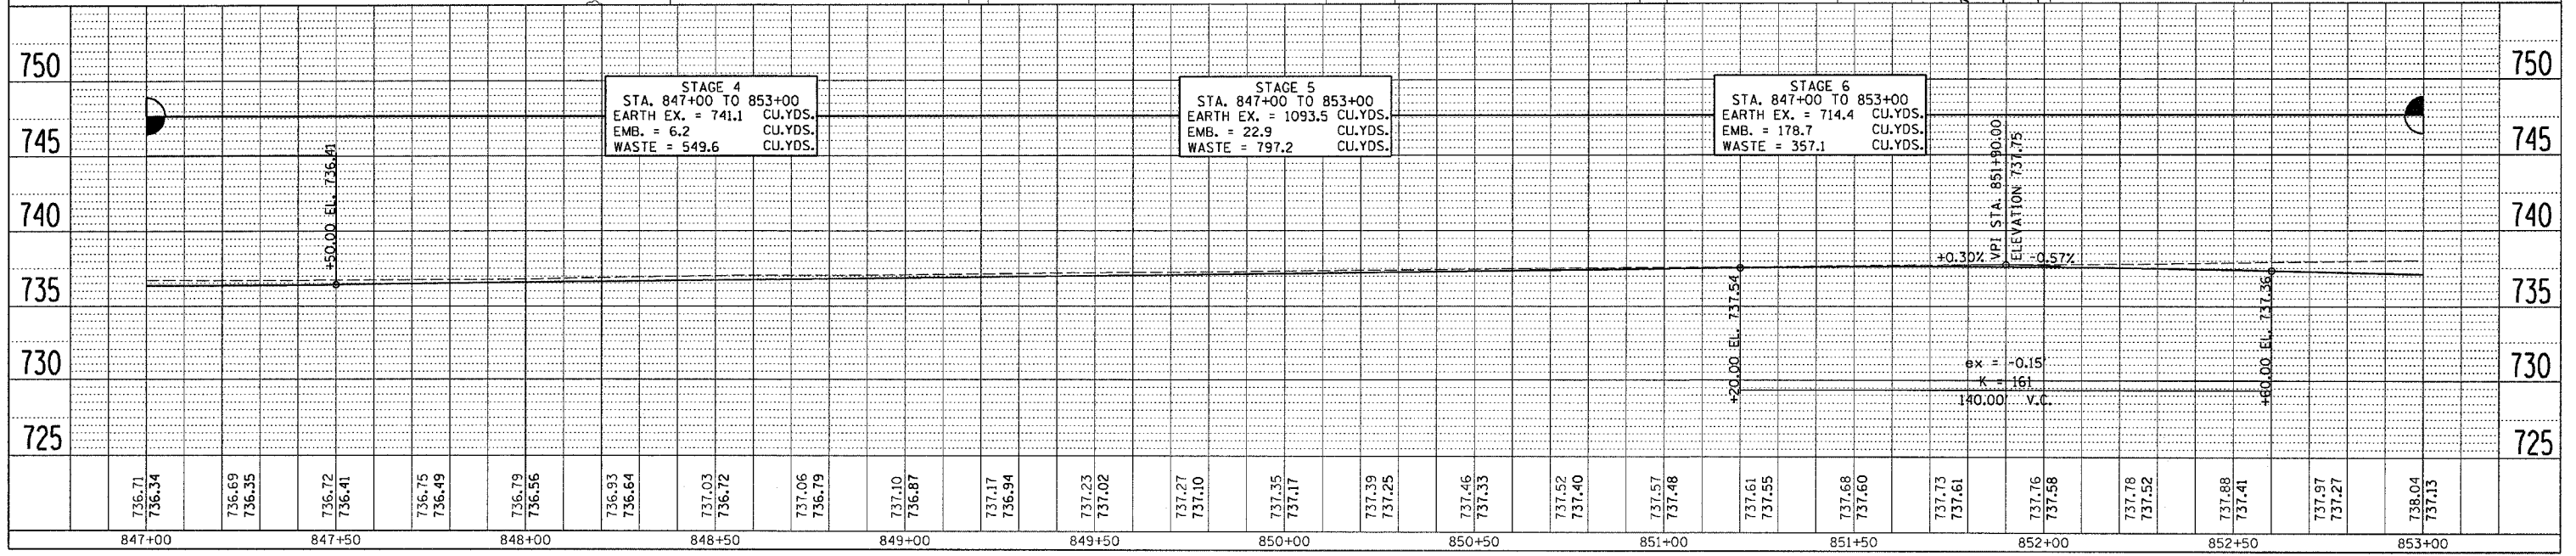

DATE-TIME  
 DRAWN BY  
 CHECKED BY  
 REF. 21