


F.A.P. RTE.	SECTION	COUNTY	TOTAL SHEETS	SHEET NO.
573	116R-4	DEKALB	416	83
STA. 859+00		TO STA. 865+00		
FED. ROAD DIST. NO.		ILLINOIS	FED. AID PROJECT	


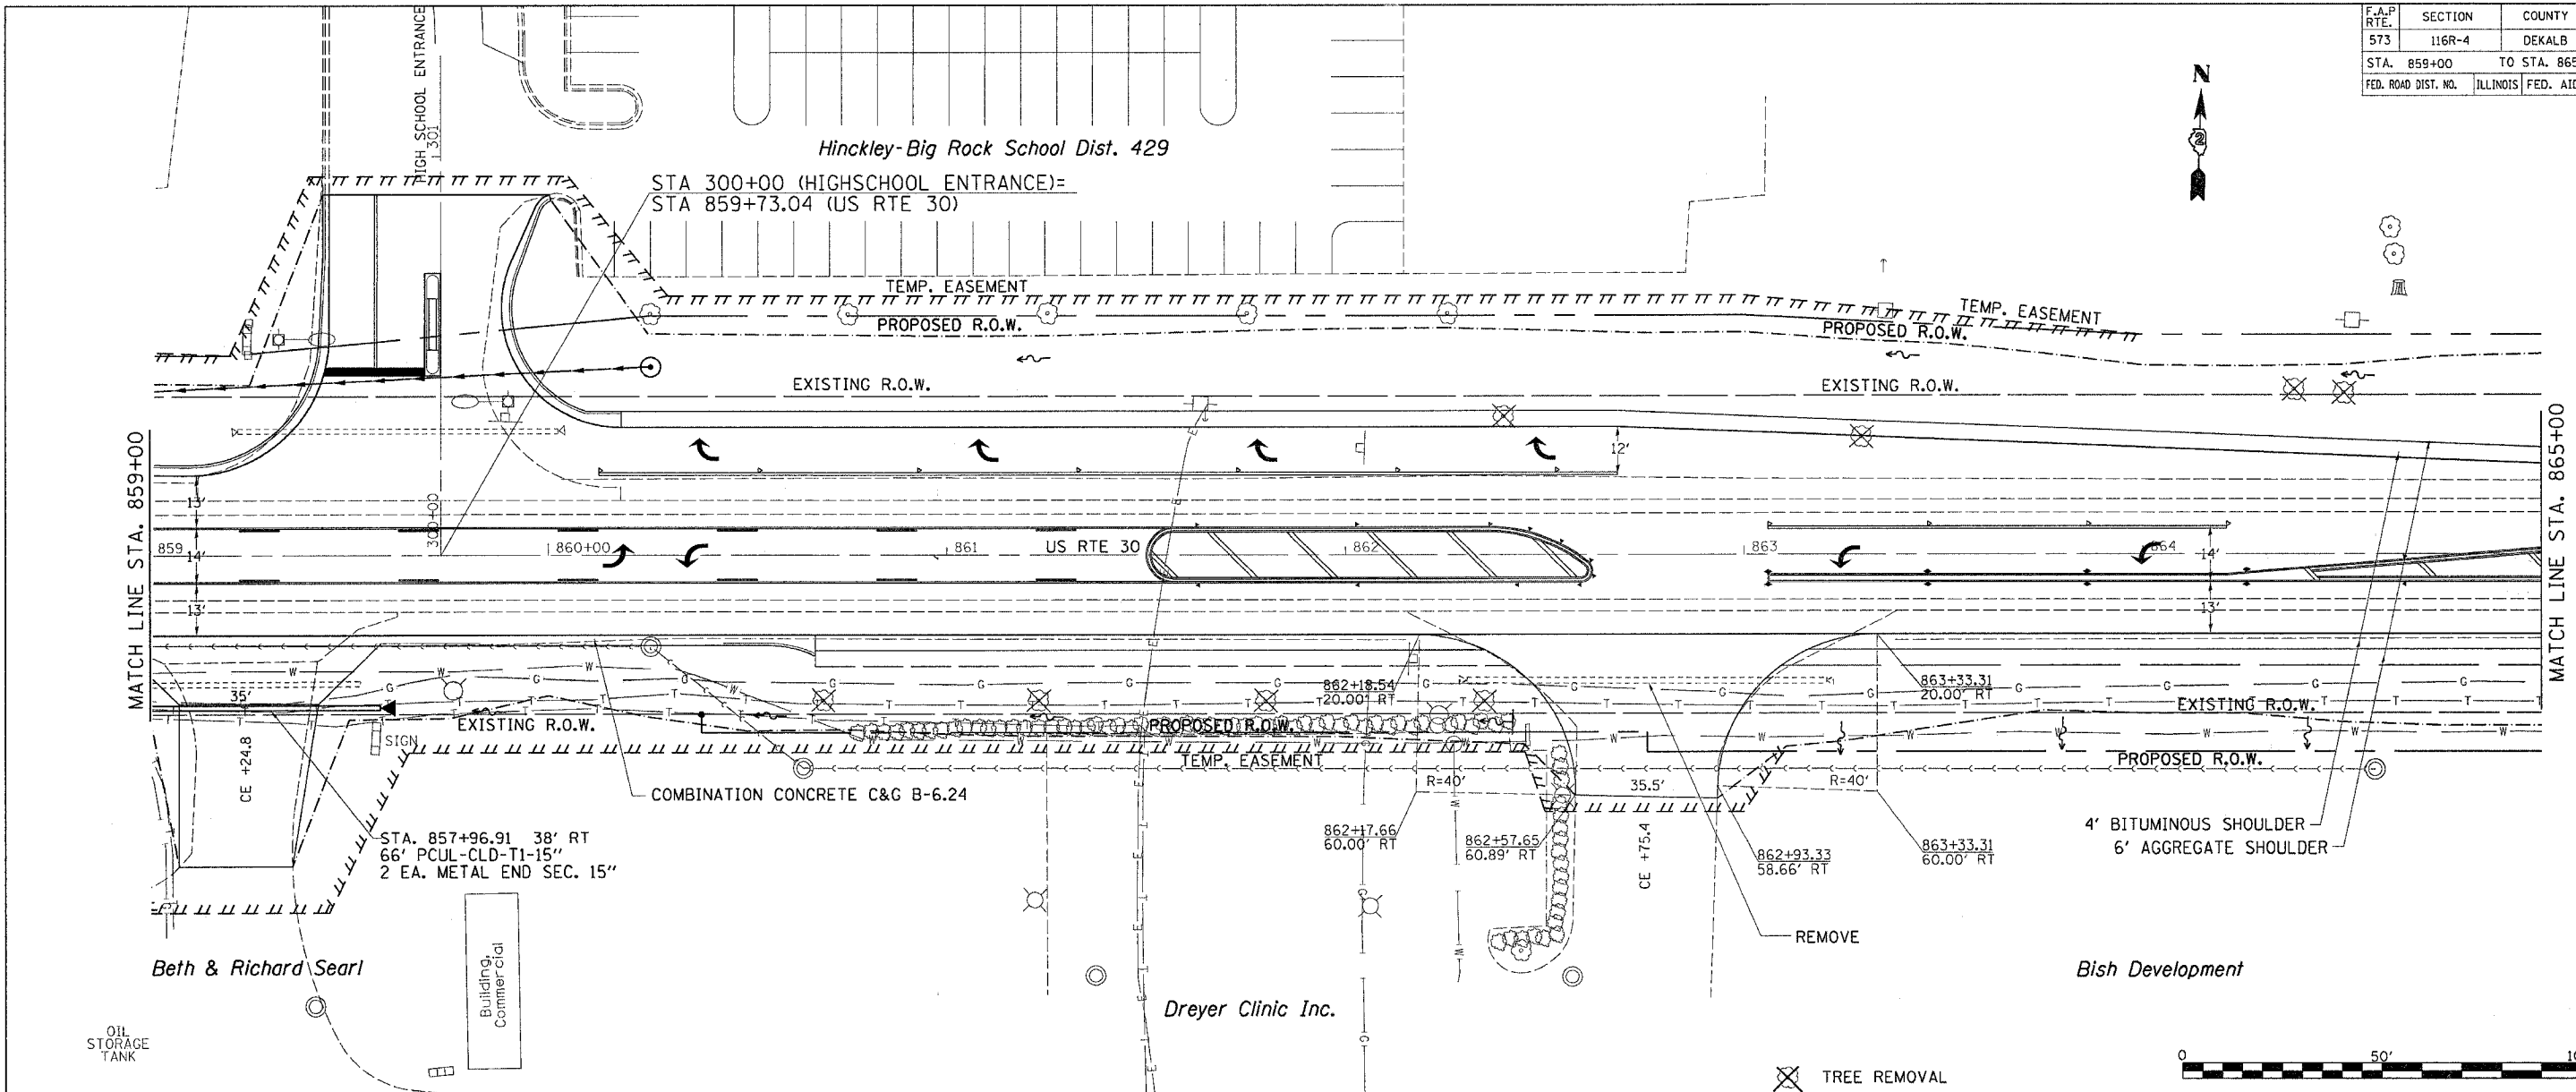


PLAN

DATE	BY

PROFILE

DATE	BY

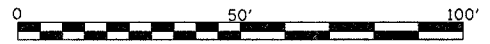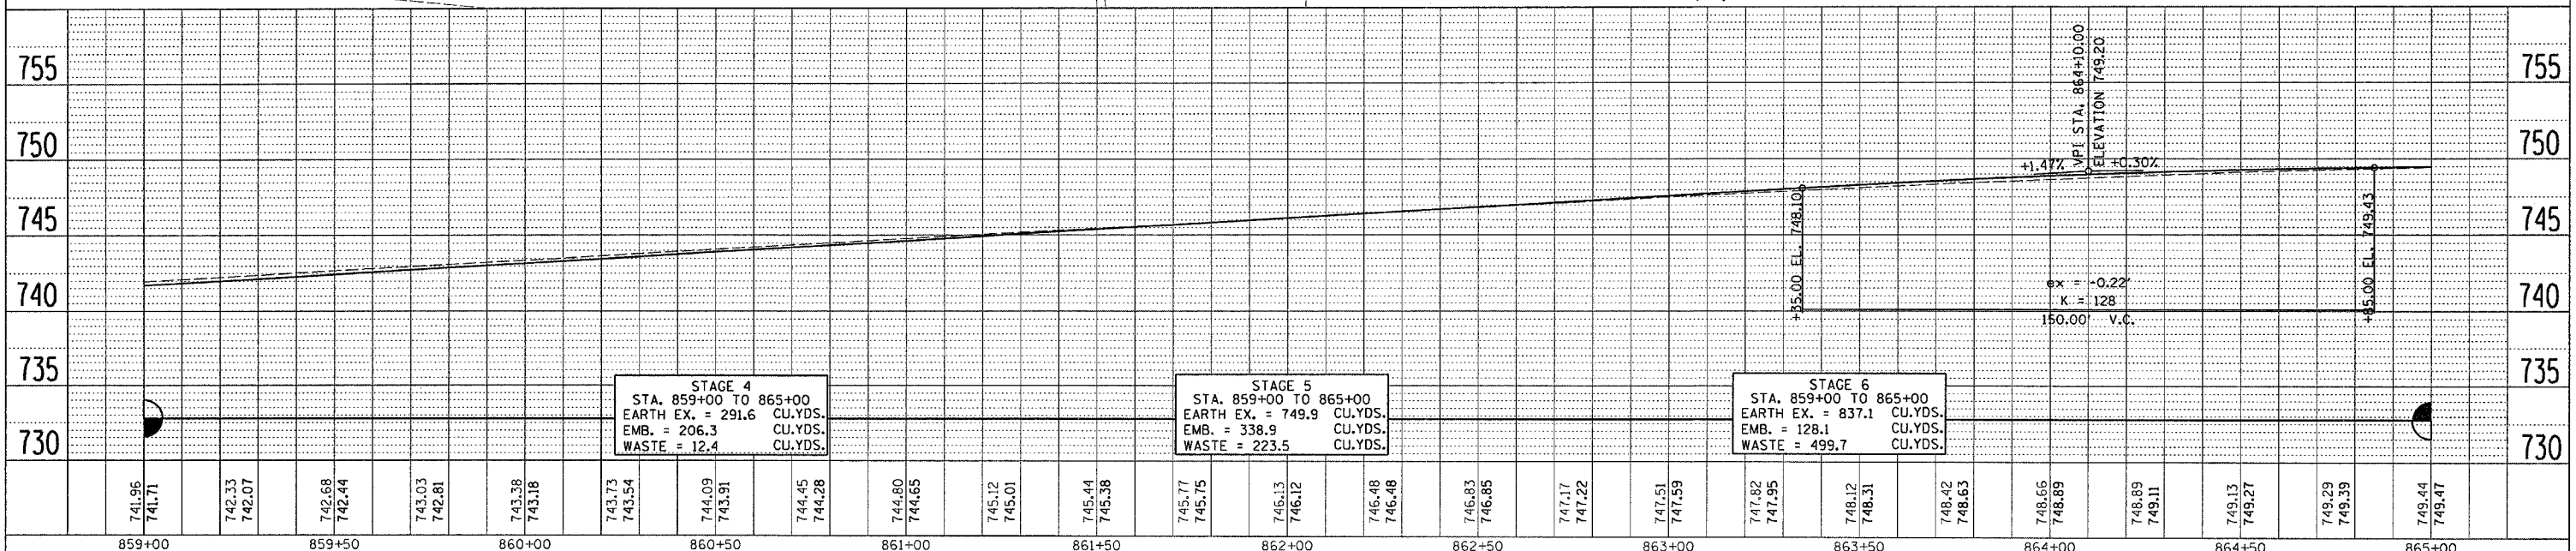

DATE-TIME
 DDN-SPEC
 REF1
 REF2