
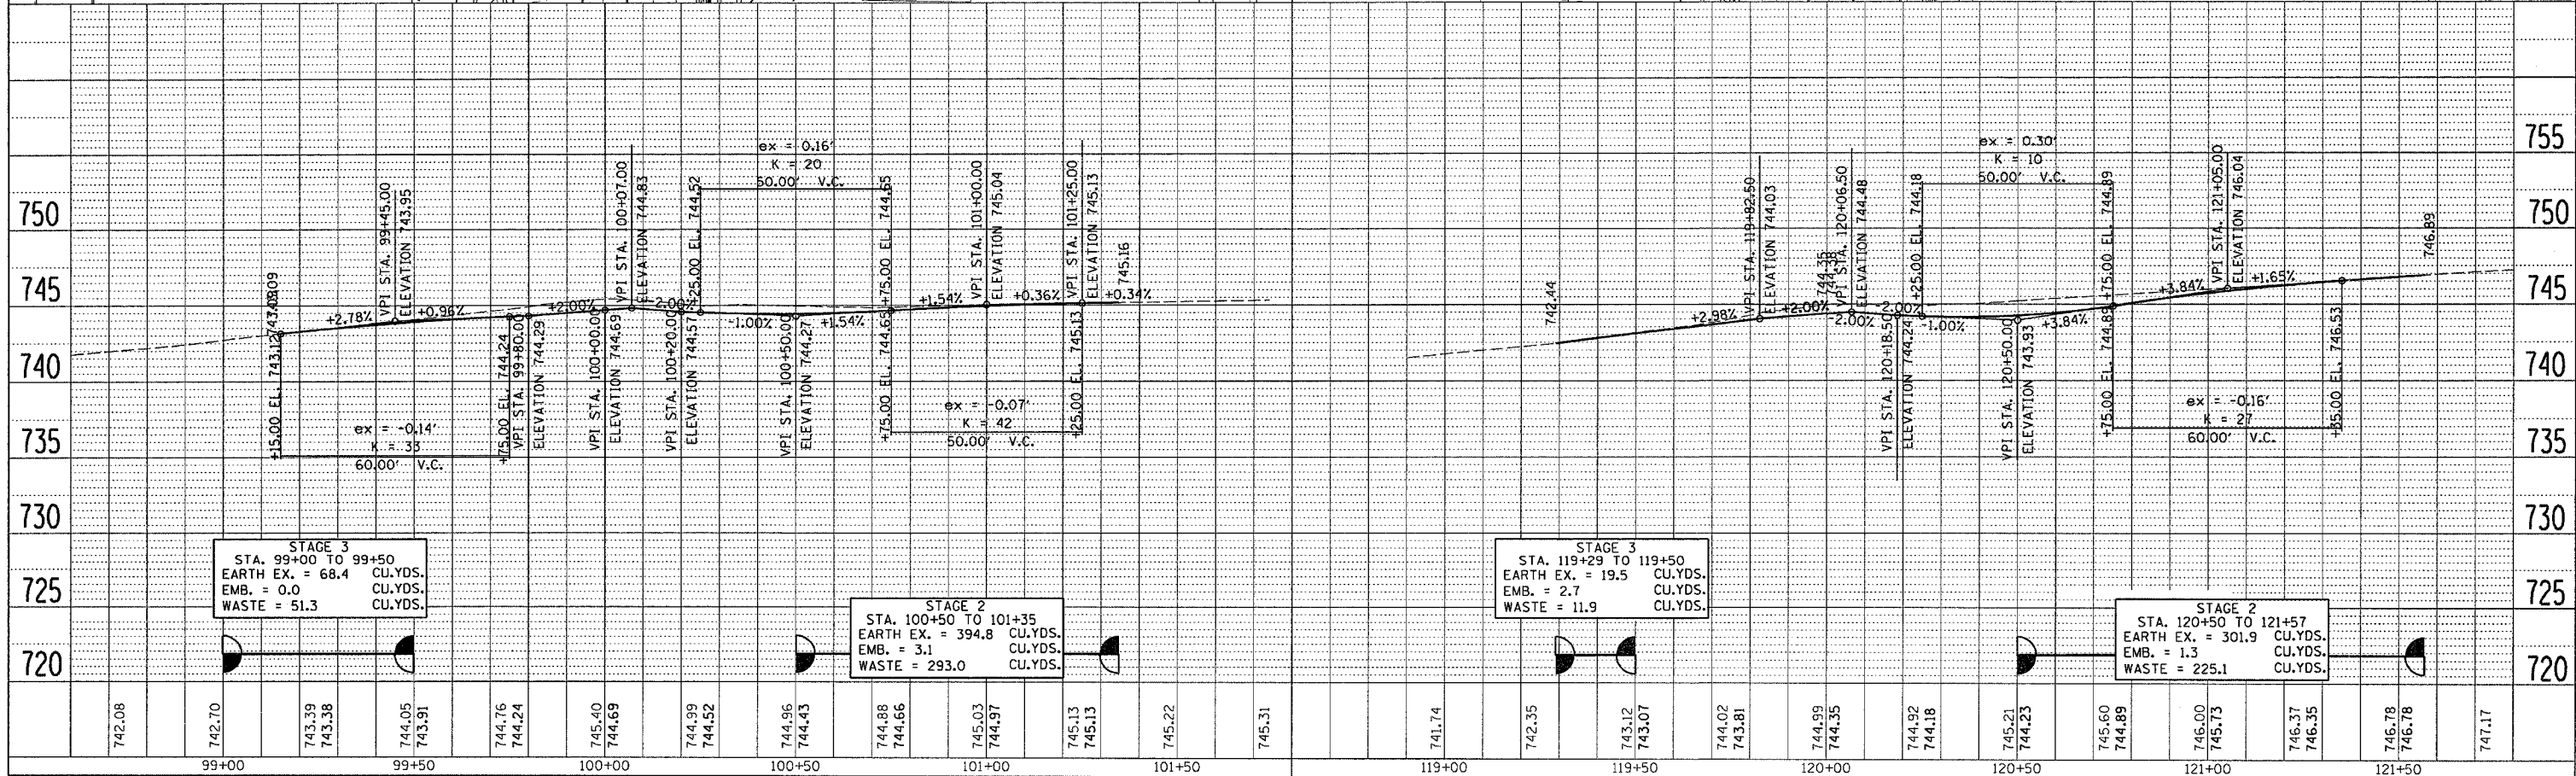


F.A.P. RTE.	SECTION	COUNTY	TOTAL SHEETS	SHEET NO.
573	116R-4	DEKALB	416	90
STA. TO STA.		ILLINOIS FED. AID PROJECT		

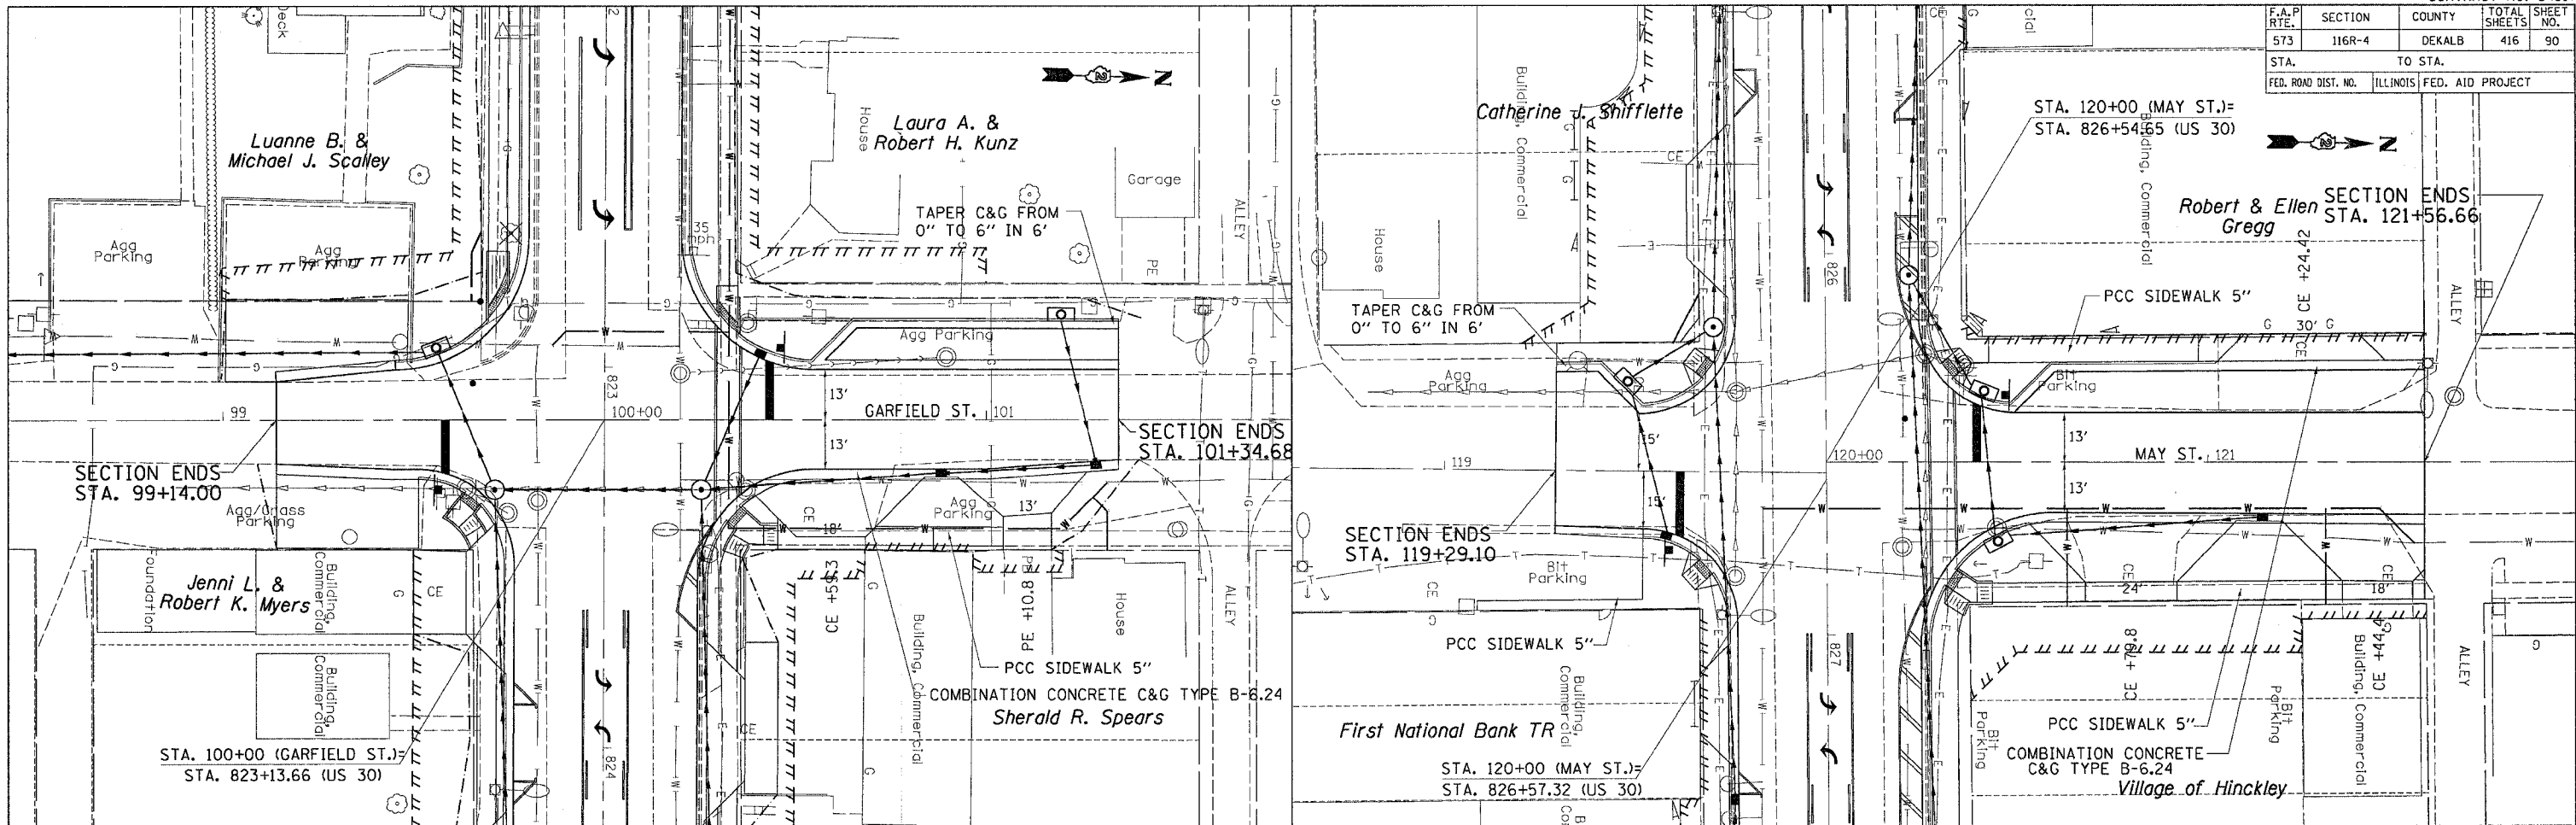

STAGE 3
STA. 99+00 TO 99+50
EARTH EX. = 68.4 CU.YDS.
EMB. = 0.0 CU.YDS.
WASTE = 51.3 CU.YDS.

STAGE 2
STA. 100+50 TO 101+35
EARTH EX. = 394.8 CU.YDS.
EMB. = 3.1 CU.YDS.
WASTE = 293.0 CU.YDS.

STAGE 3
STA. 119+29 TO 119+50
EARTH EX. = 19.5 CU.YDS.
EMB. = 2.7 CU.YDS.
WASTE = 11.9 CU.YDS.

STAGE 2
STA. 120+50 TO 121+57
EARTH EX. = 301.9 CU.YDS.
EMB. = 1.3 CU.YDS.
WASTE = 225.1 CU.YDS.

FILE NAME = #FILES#
LEVELS = #LEVELS#
PLOT SCALE = #PLOTS/SCALE#
PLOT DATE = Fri, Sep 02, 07:46:36 2005
DRAWN BY = jrd
CHECKED BY = jrd
REF =