
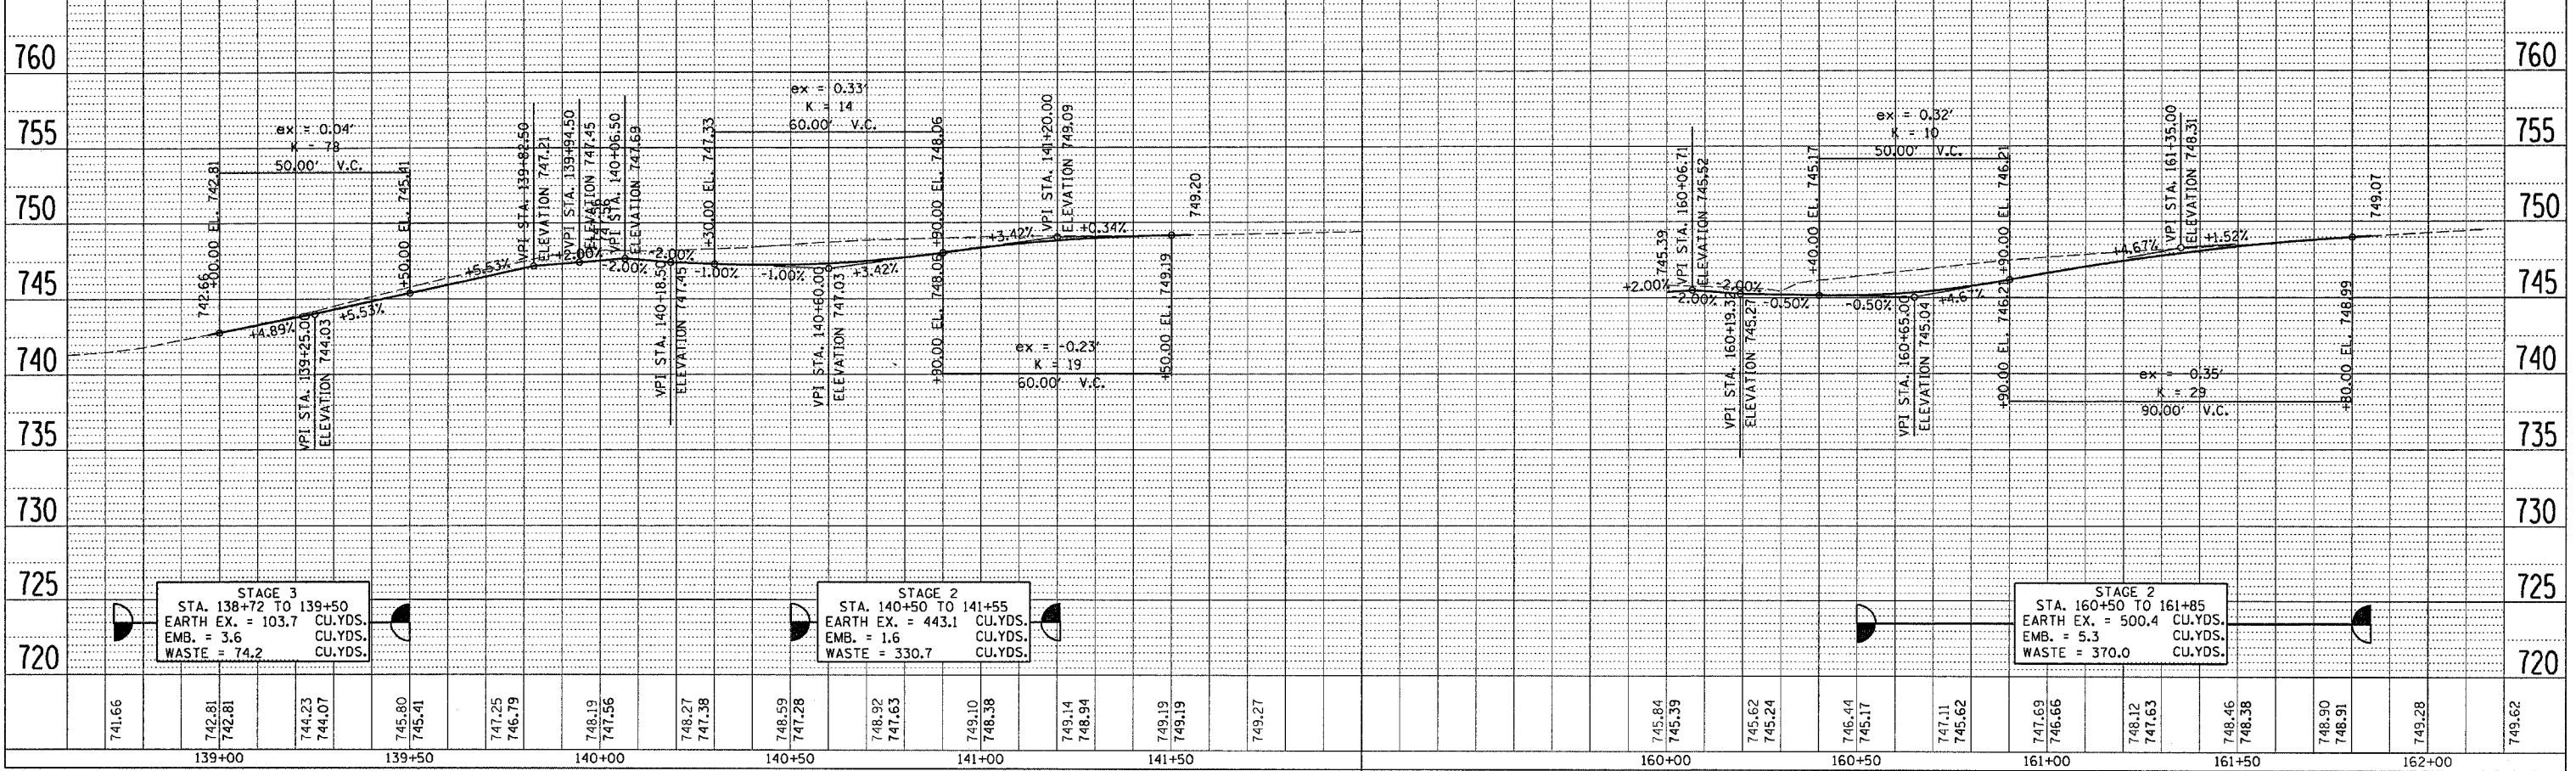


F.A.P. RTE.	SECTION	COUNTY	TOTAL SHEETS	SHEET NO.
573	116R-4	DEKALB	416	91
STA.	TO STA.			
FED. ROAD DIST. NO.	ILLINOIS	FED. AID PROJECT		

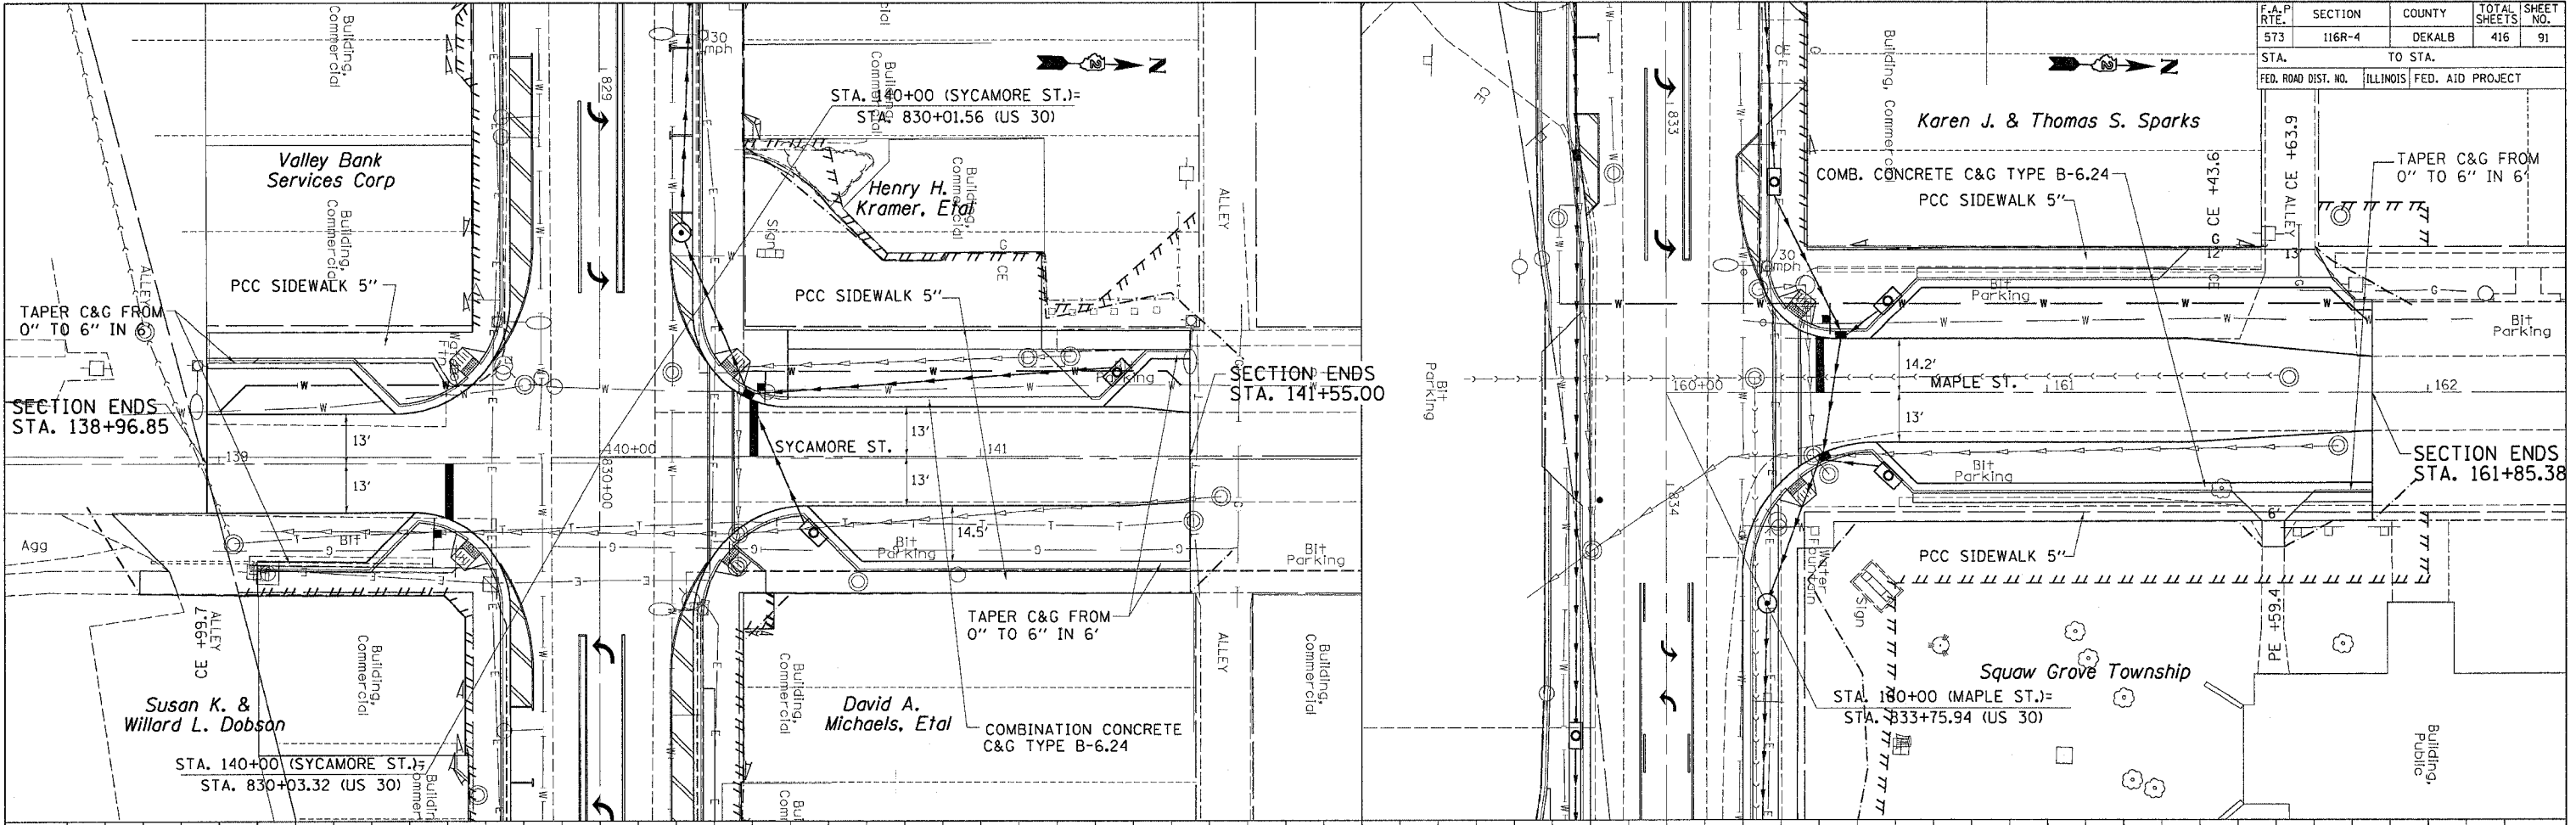

STAGE 3
 STA. 138+72 TO 139+50
 EARTH EX. = 103.7 CU.YDS.
 EMB. = 3.6 CU.YDS.
 WASTE = 74.2 CU.YDS.

STAGE 2
 STA. 140+50 TO 141+55
 EARTH EX. = 443.1 CU.YDS.
 EMB. = 1.6 CU.YDS.
 WASTE = 330.7 CU.YDS.

STAGE 2
 STA. 160+50 TO 161+85
 EARTH EX. = 500.4 CU.YDS.
 EMB. = 5.3 CU.YDS.
 WASTE = 370.0 CU.YDS.

PLAN	SURVEYED	DATE
NOTE BOOK	ALIGNED	
	CHECKED	
	BY	
	DATE	

PROFILE	SURVEYED	DATE
NOTE BOOK	ALIGNED	
	CHECKED	
	BY	
	DATE	

FILE NAME = #FILES
 LEVELS = #LEVELS
 PLOT SCALE = #PLOTSCALE
 OPERATOR = #OPERATOR

SYCAMORE ST.

MAPLE ST.