


F.A.P. RTE.	SECTION	COUNTY	TOTAL SHEETS	SHEET NO.
573	116R-4	DEKALB	416	92
STA.		TO STA.		
FED. ROAD DIST. NO.		ILLINOIS FED. AID PROJECT		

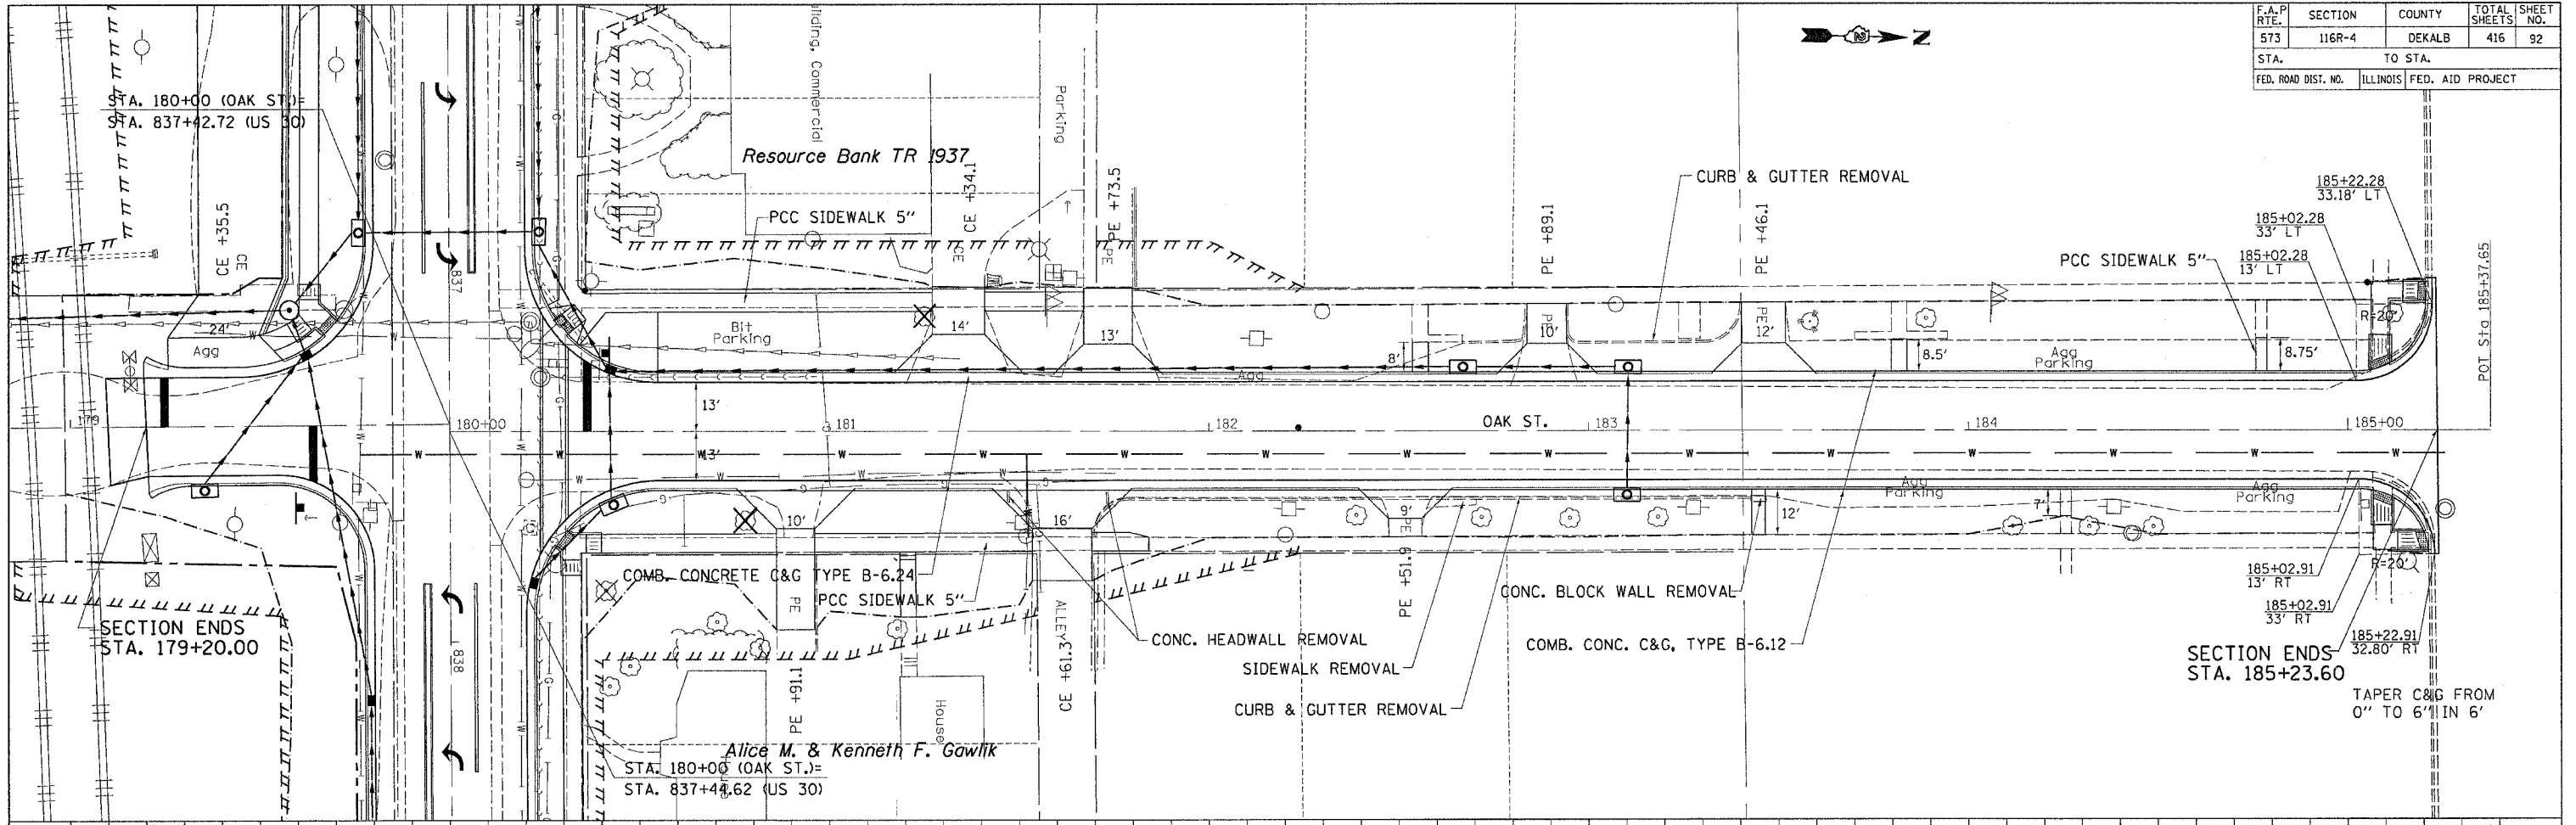

PLAN


DATE	BY

NO. \_\_\_\_\_  
DATE \_\_\_\_\_  
FILE NAME \_\_\_\_\_

PROFILE

DATE	BY

NO. \_\_\_\_\_  
DATE \_\_\_\_\_  
FILE NAME \_\_\_\_\_

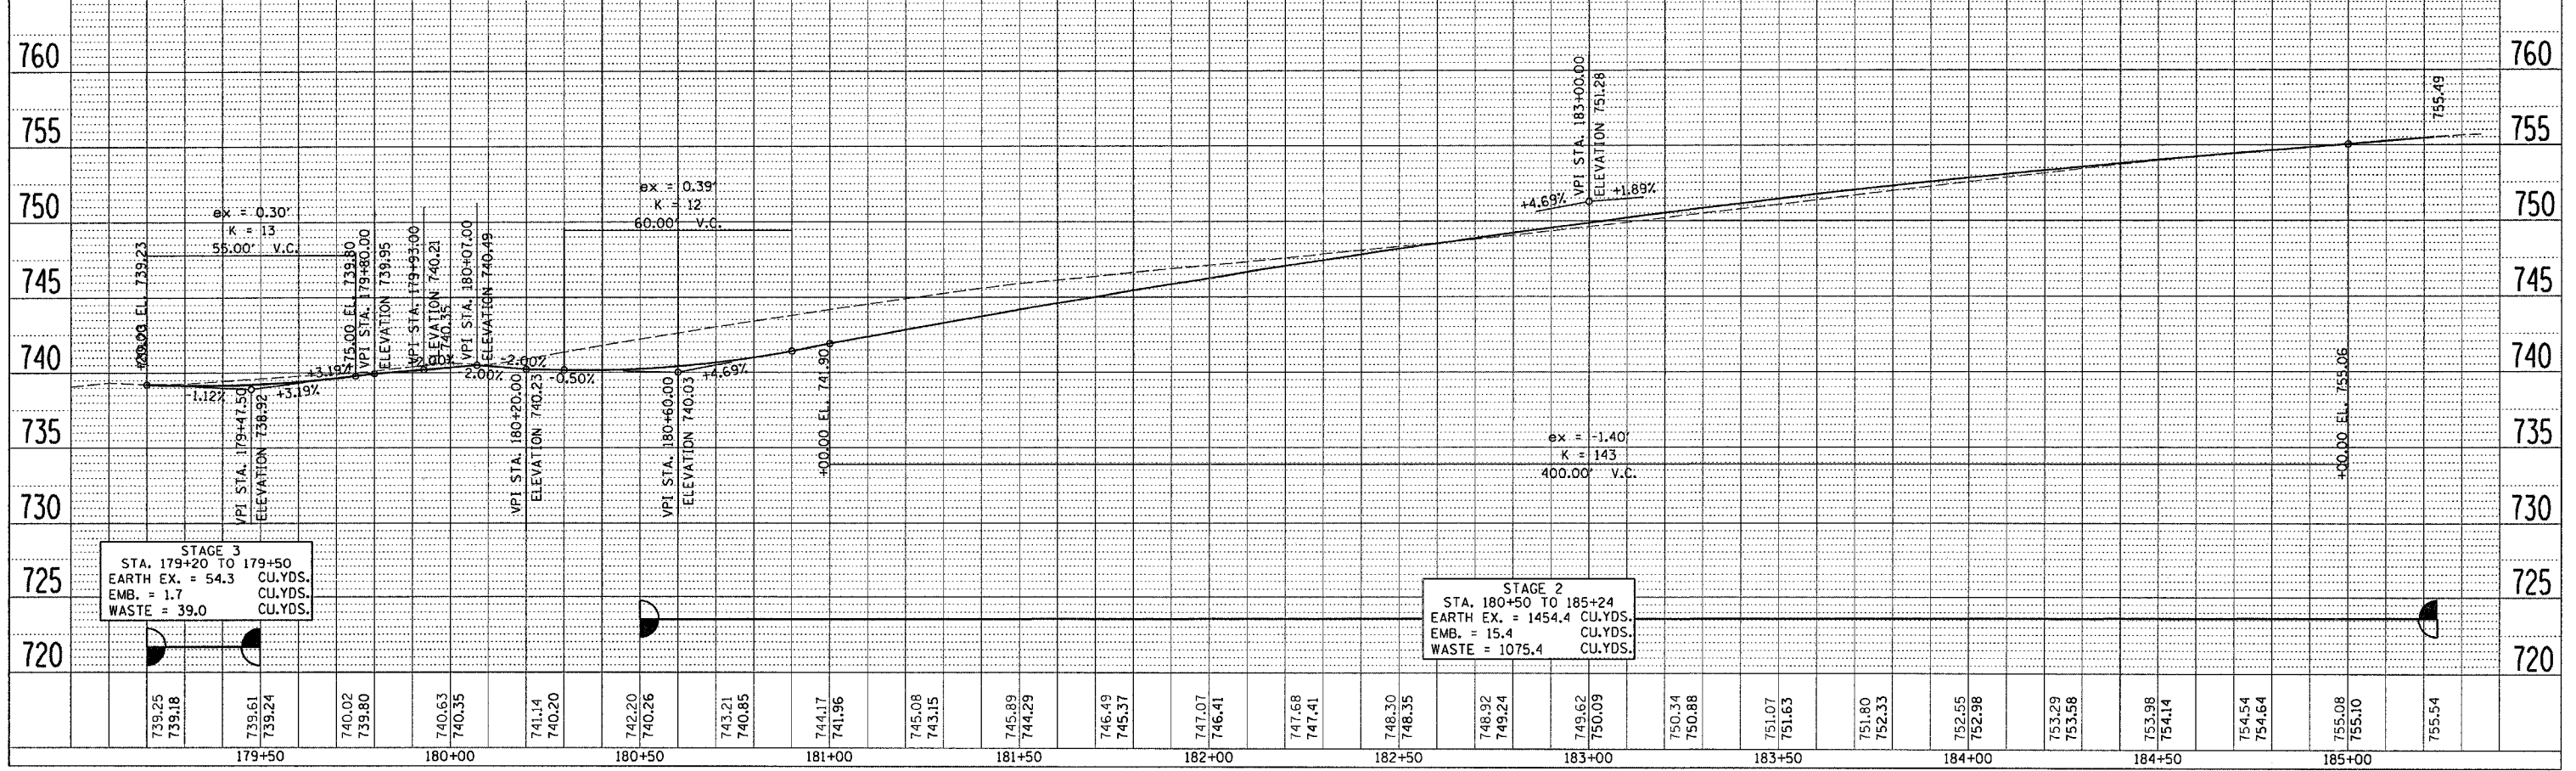

FILE NAME = FILES  
LEVELS = LEVELS  
PLOT SCALE = PLOTSCALES  
PLOT DATE = P1\_Shp\_02\_0714633\_2005  
DRAWN BY = J. J. J.  
REF = REF

OAK ST.