



F.A.P. RTE.	SECTION	COUNTY	TOTAL SHEETS	SHEET NO.
573	116R-4	DEKALB	416	93
STA.		TO STA.		
FED. ROAD DIST. NO.		ILLINOIS	FED. AID PROJECT	

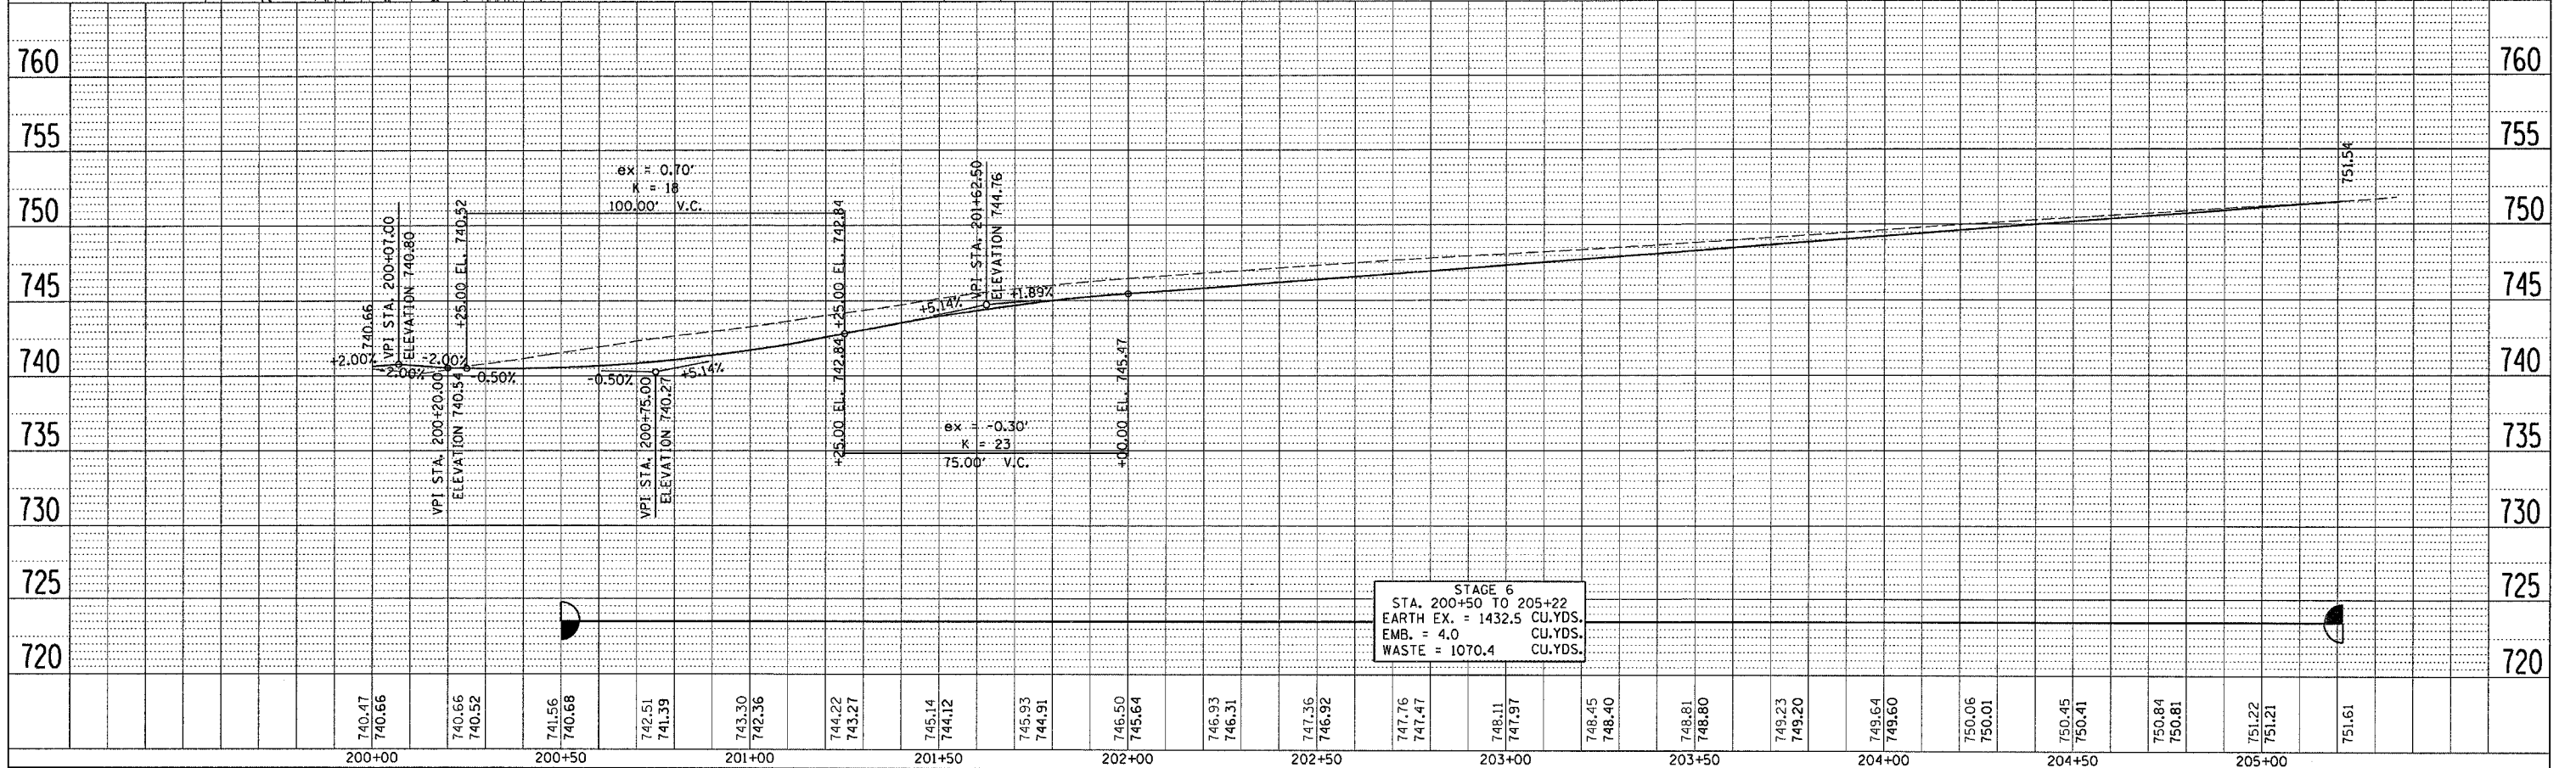

PLAN	DATE
NO.	BY
NO.	BY
NO.	BY
NO.	BY

PROFILE	DATE
NO.	BY
NO.	BY
NO.	BY
NO.	BY

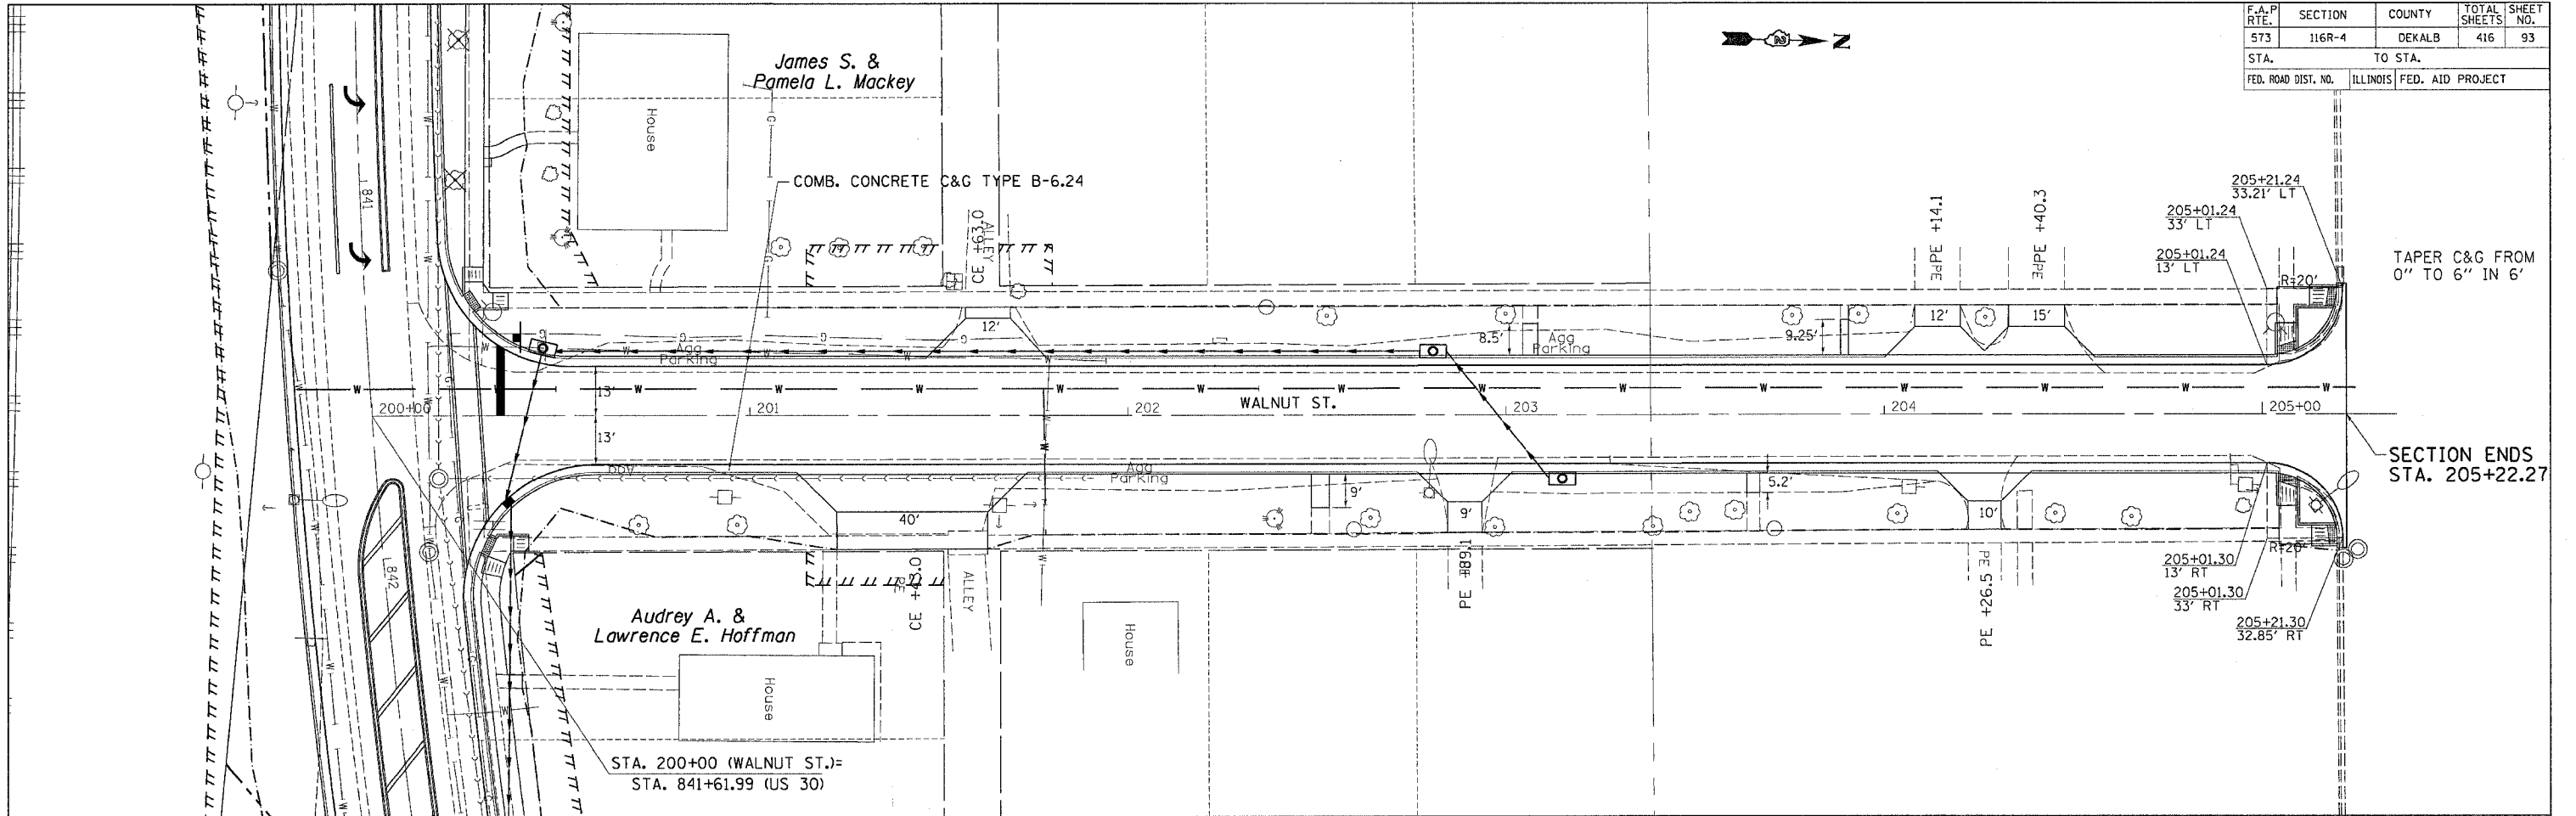

FILE NAME = #FILEP
 PLOT DATE = #PLOTSCALE#
 PLOT DATE = #PLOTSCALE#
 OPERATOR = #OPERATOR#
 REF = #REF#
 REF = #REF#