
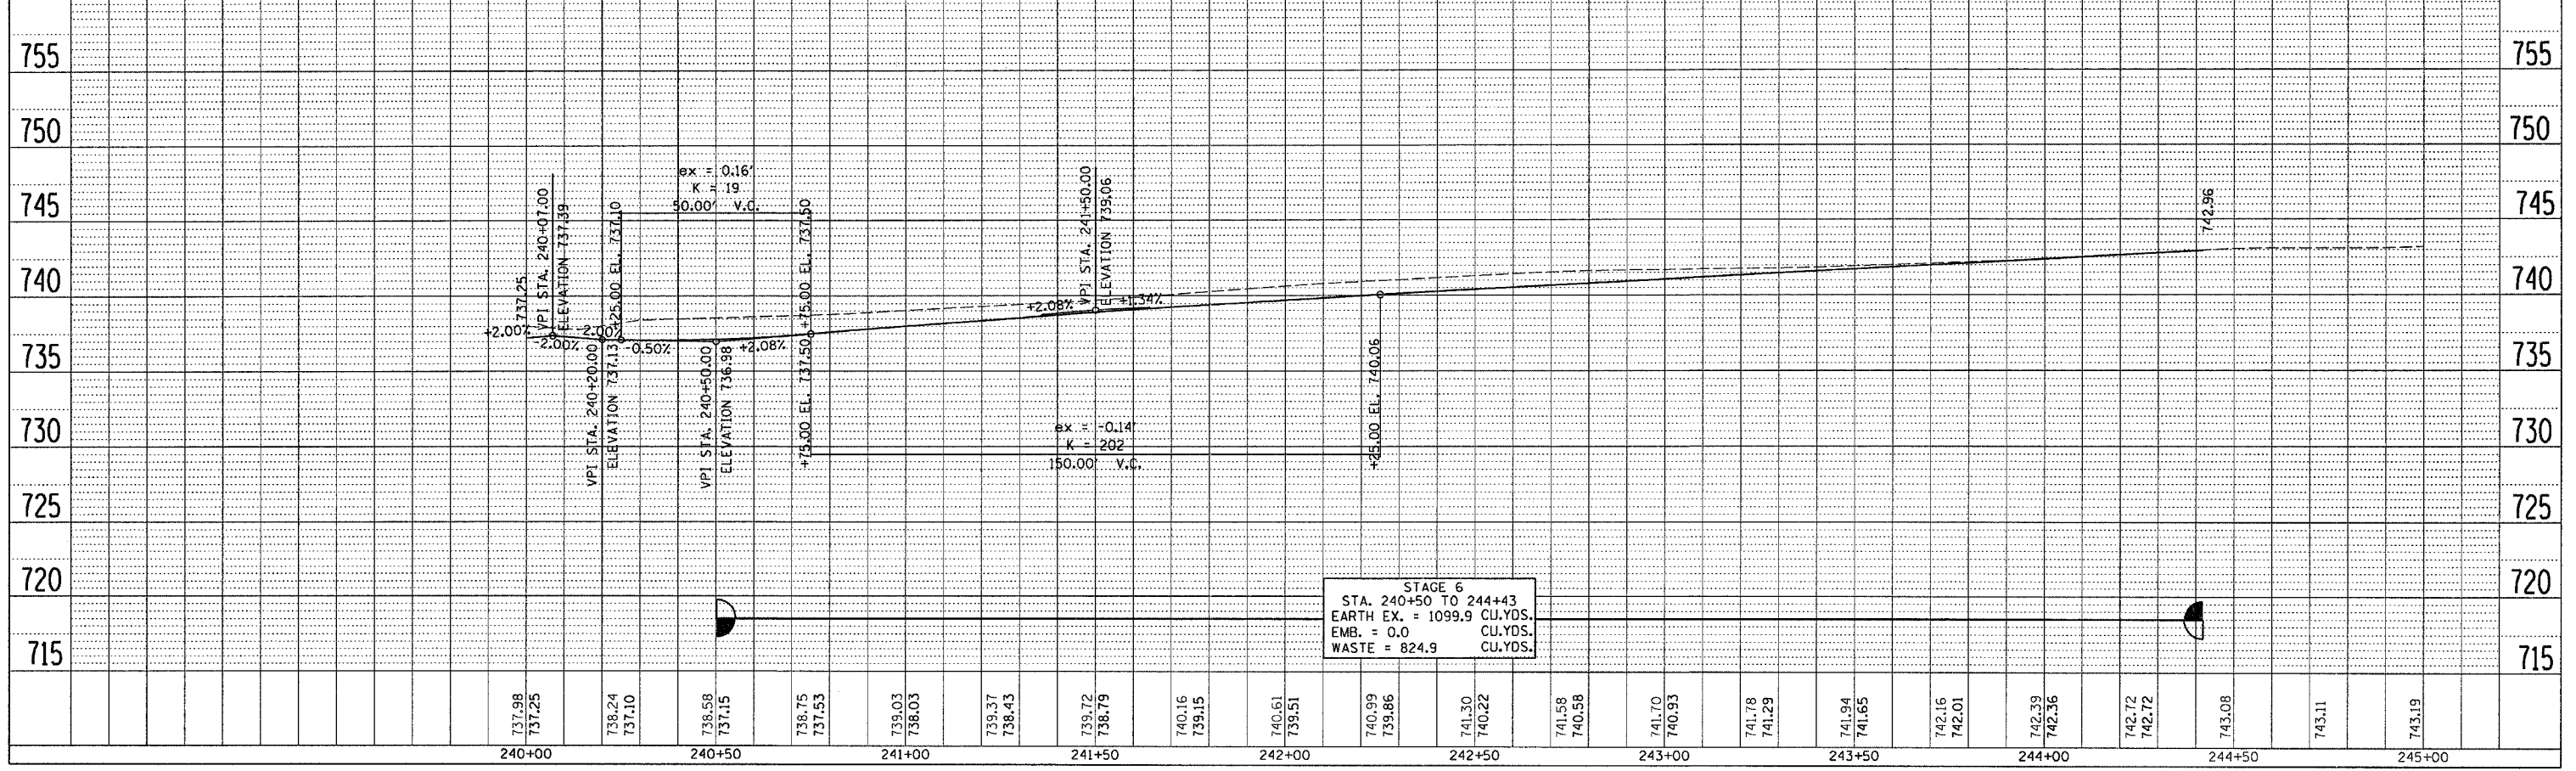


F.A.P. RTE.	SECTION	COUNTY	TOTAL SHEETS	SHEET NO.
573	116R-4	DEKALB	416	95
STA.		TO STA.		
FED. ROAD DIST. NO.		ILLINOIS FED. AID PROJECT		

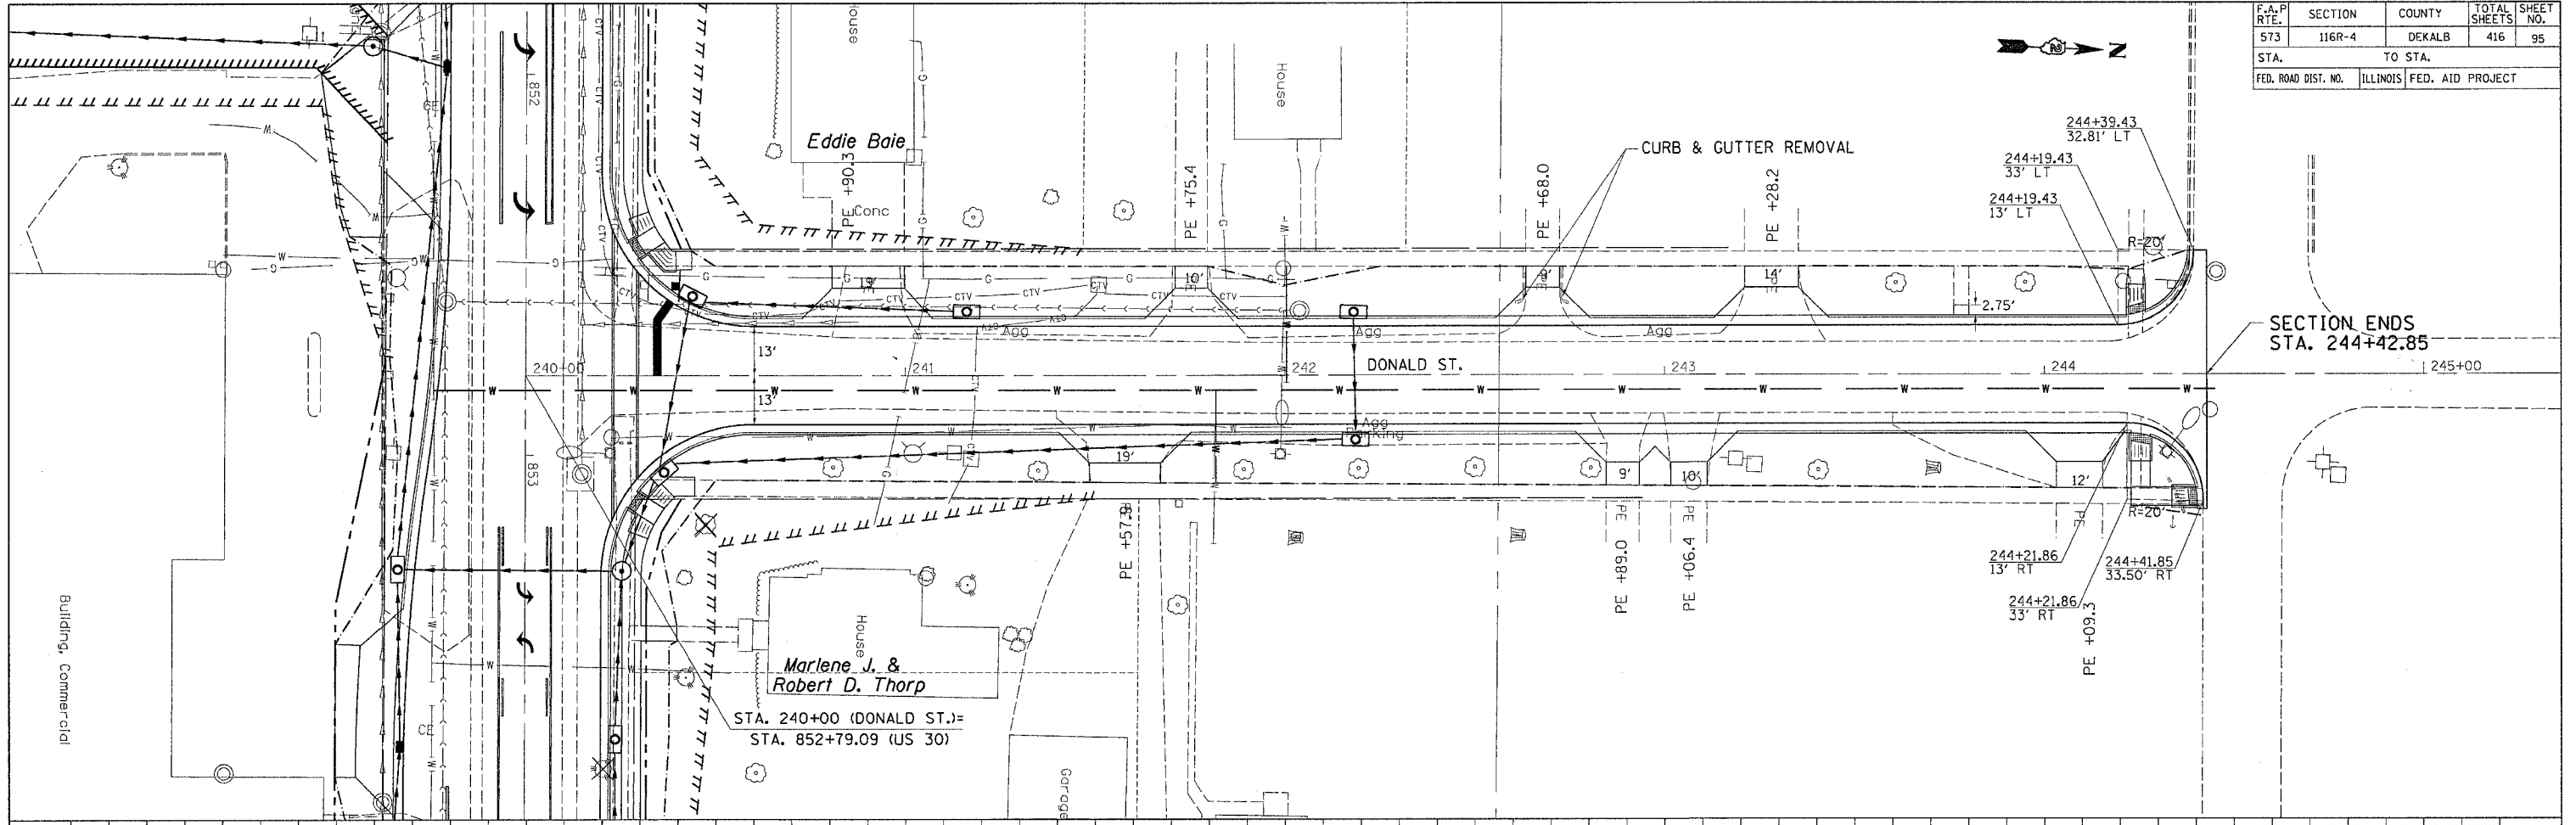

STAGE 6
 STA. 240+50 TO 244+43
 EARTH EX. = 1099.9 CU.YDS.
 EMB. = 0.0 CU.YDS.
 WASTE = 824.9 CU.YDS.

PLAN	DATE	BY
NO.		
NO.		
NO.		

PROFILE	DATE	BY
NO.		
NO.		
NO.		

FILE NAME = #FILES
 LEVELS = #LEVELS
 PLOT SCALE = #PLOTS/SCALE
 PLOT DATE = Fri, Sep 02, 07:46:34, 2005
 DRAWN BY = J. J. J.
 REF =
 REF =
 REF =