
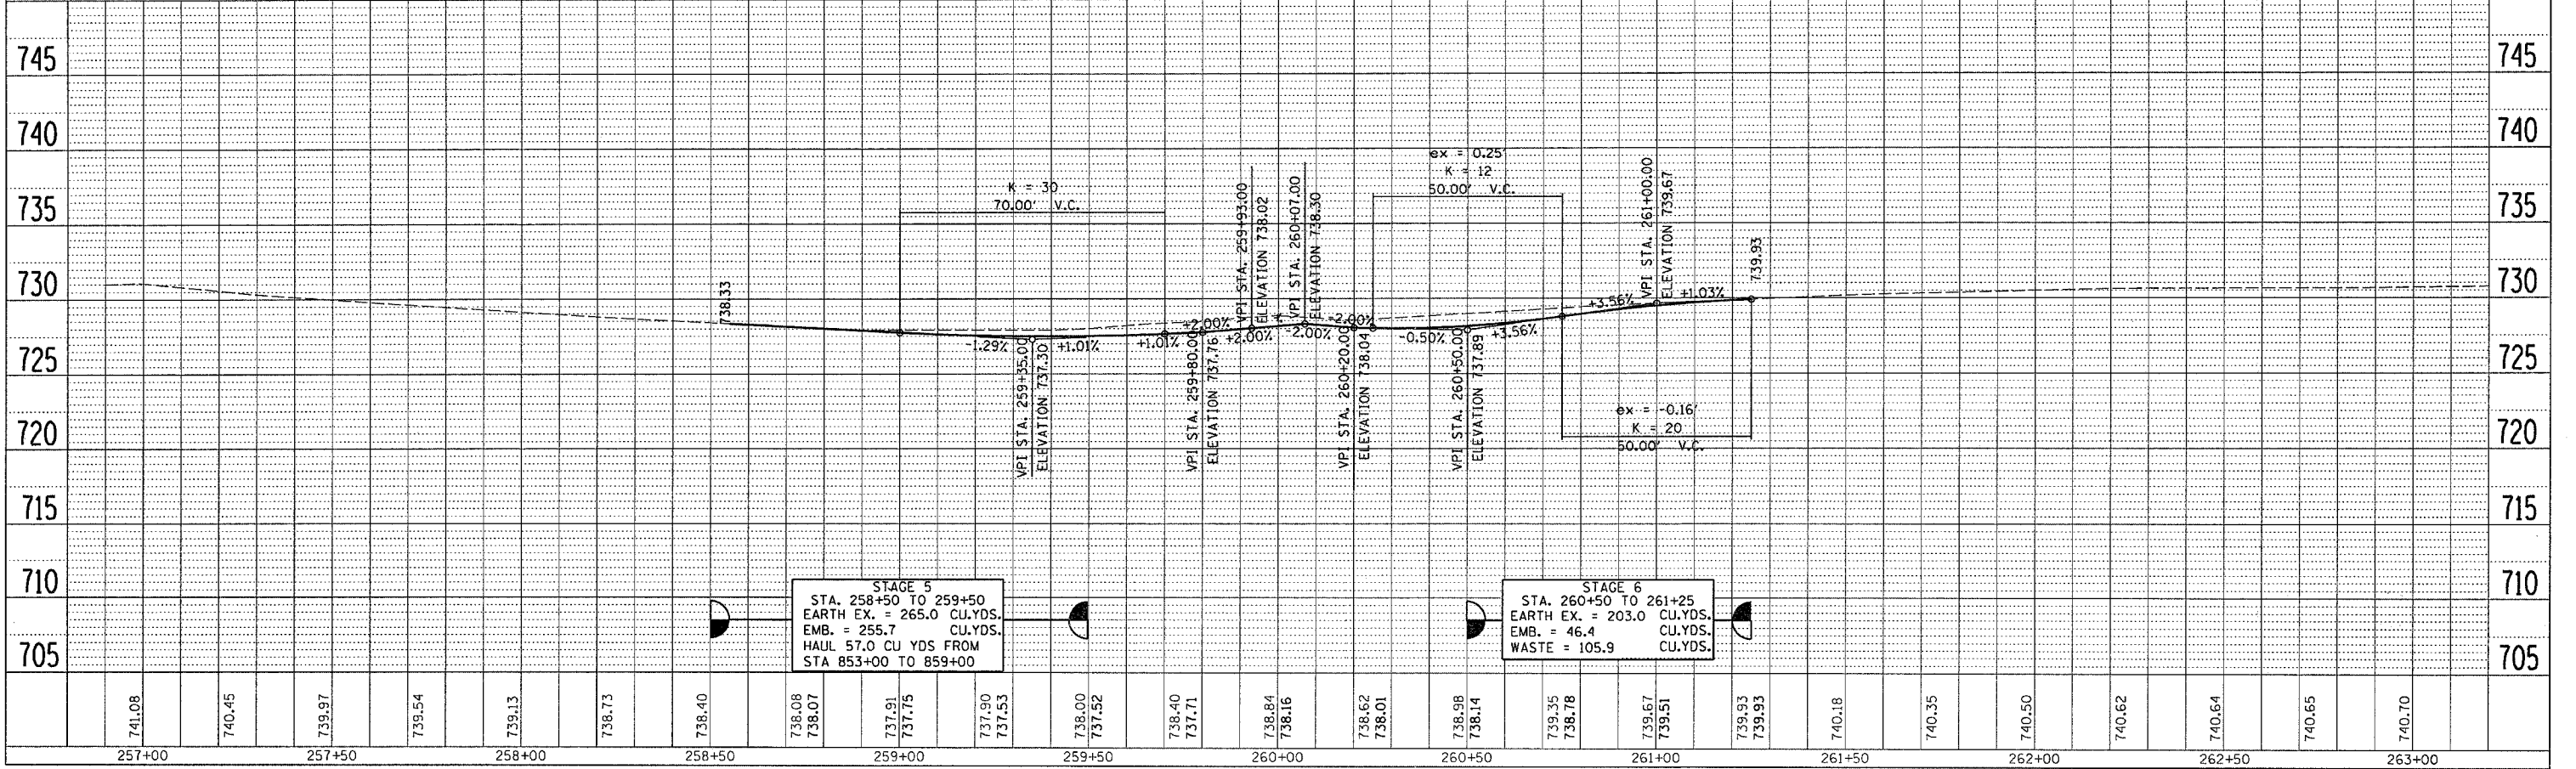


F.A.P. RTE.	SECTION	COUNTY	TOTAL SHEETS	SHEET NO.
573	116R-4	DEKALB	416	96
STA. 257 TO STA. 263		FED. ROAD DIST. NO. ILLINOIS FED. AID PROJECT		

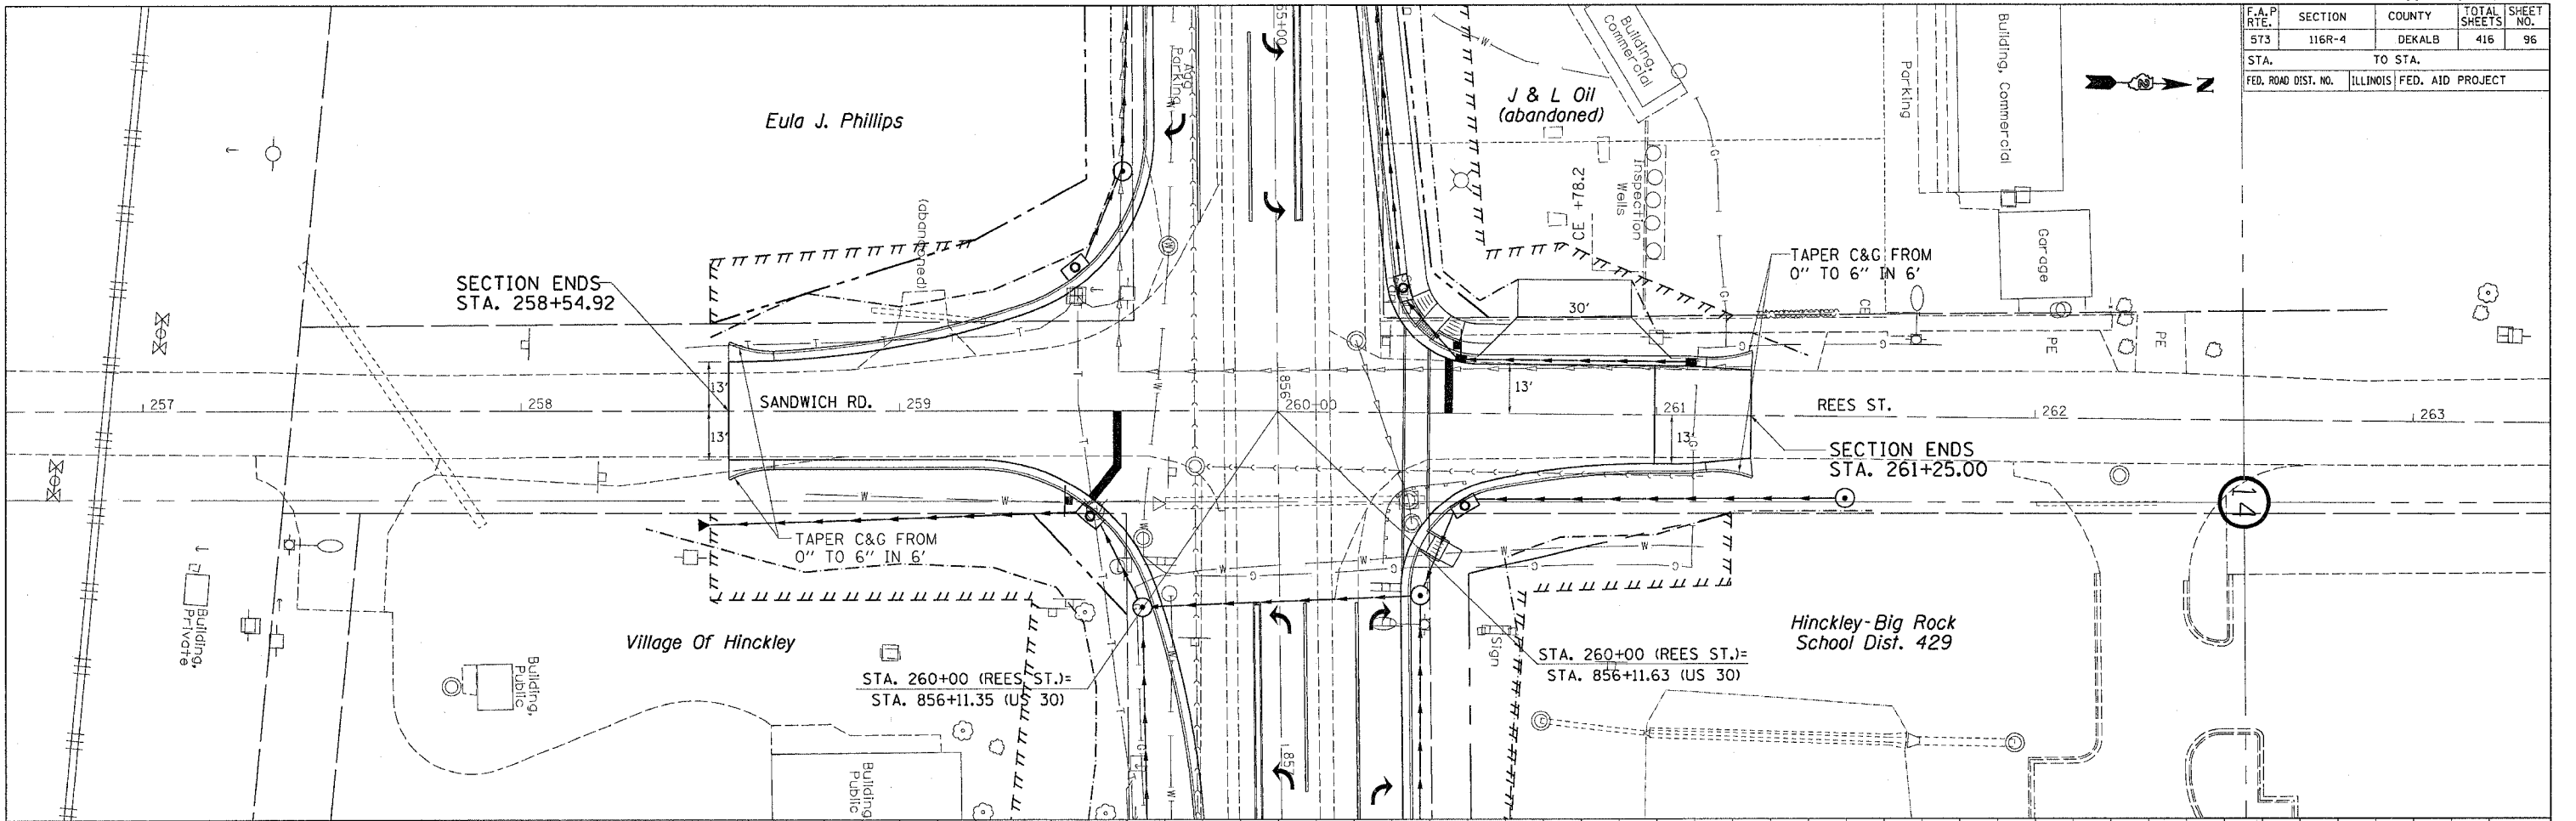

STAGE 5
 STA. 258+50 TO 259+50
 EARTH EX. = 265.0 CU.YDS.
 EMB. = 255.7 CU.YDS.
 HAUL 57.0 CU YDS FROM
 STA 853+00 TO 859+00

STAGE 6
 STA. 260+50 TO 261+25
 EARTH EX. = 203.0 CU.YDS.
 EMB. = 46.4 CU.YDS.
 WASTE = 105.9 CU.YDS.

PLAN

DATE	BY

NO. 1

PROFILE

DATE	BY

NO. 1

FILE NAME: #FILES
 PLOT DATE: #PLOTS/BAKER
 PLOT SCALE: #PLOTS/BAKER
 REF: #REF
 REF: #REF
 REF: #REF