


F.A.P. RTE.	SECTION	COUNTY	TOTAL SHEETS	SHEET NO.
573	116R-4	DEKALB	416	102
STA. 806+00		TO STA. 812+00		
FED. ROAD DIST. NO.		ILLINOIS		FED. AID PROJECT

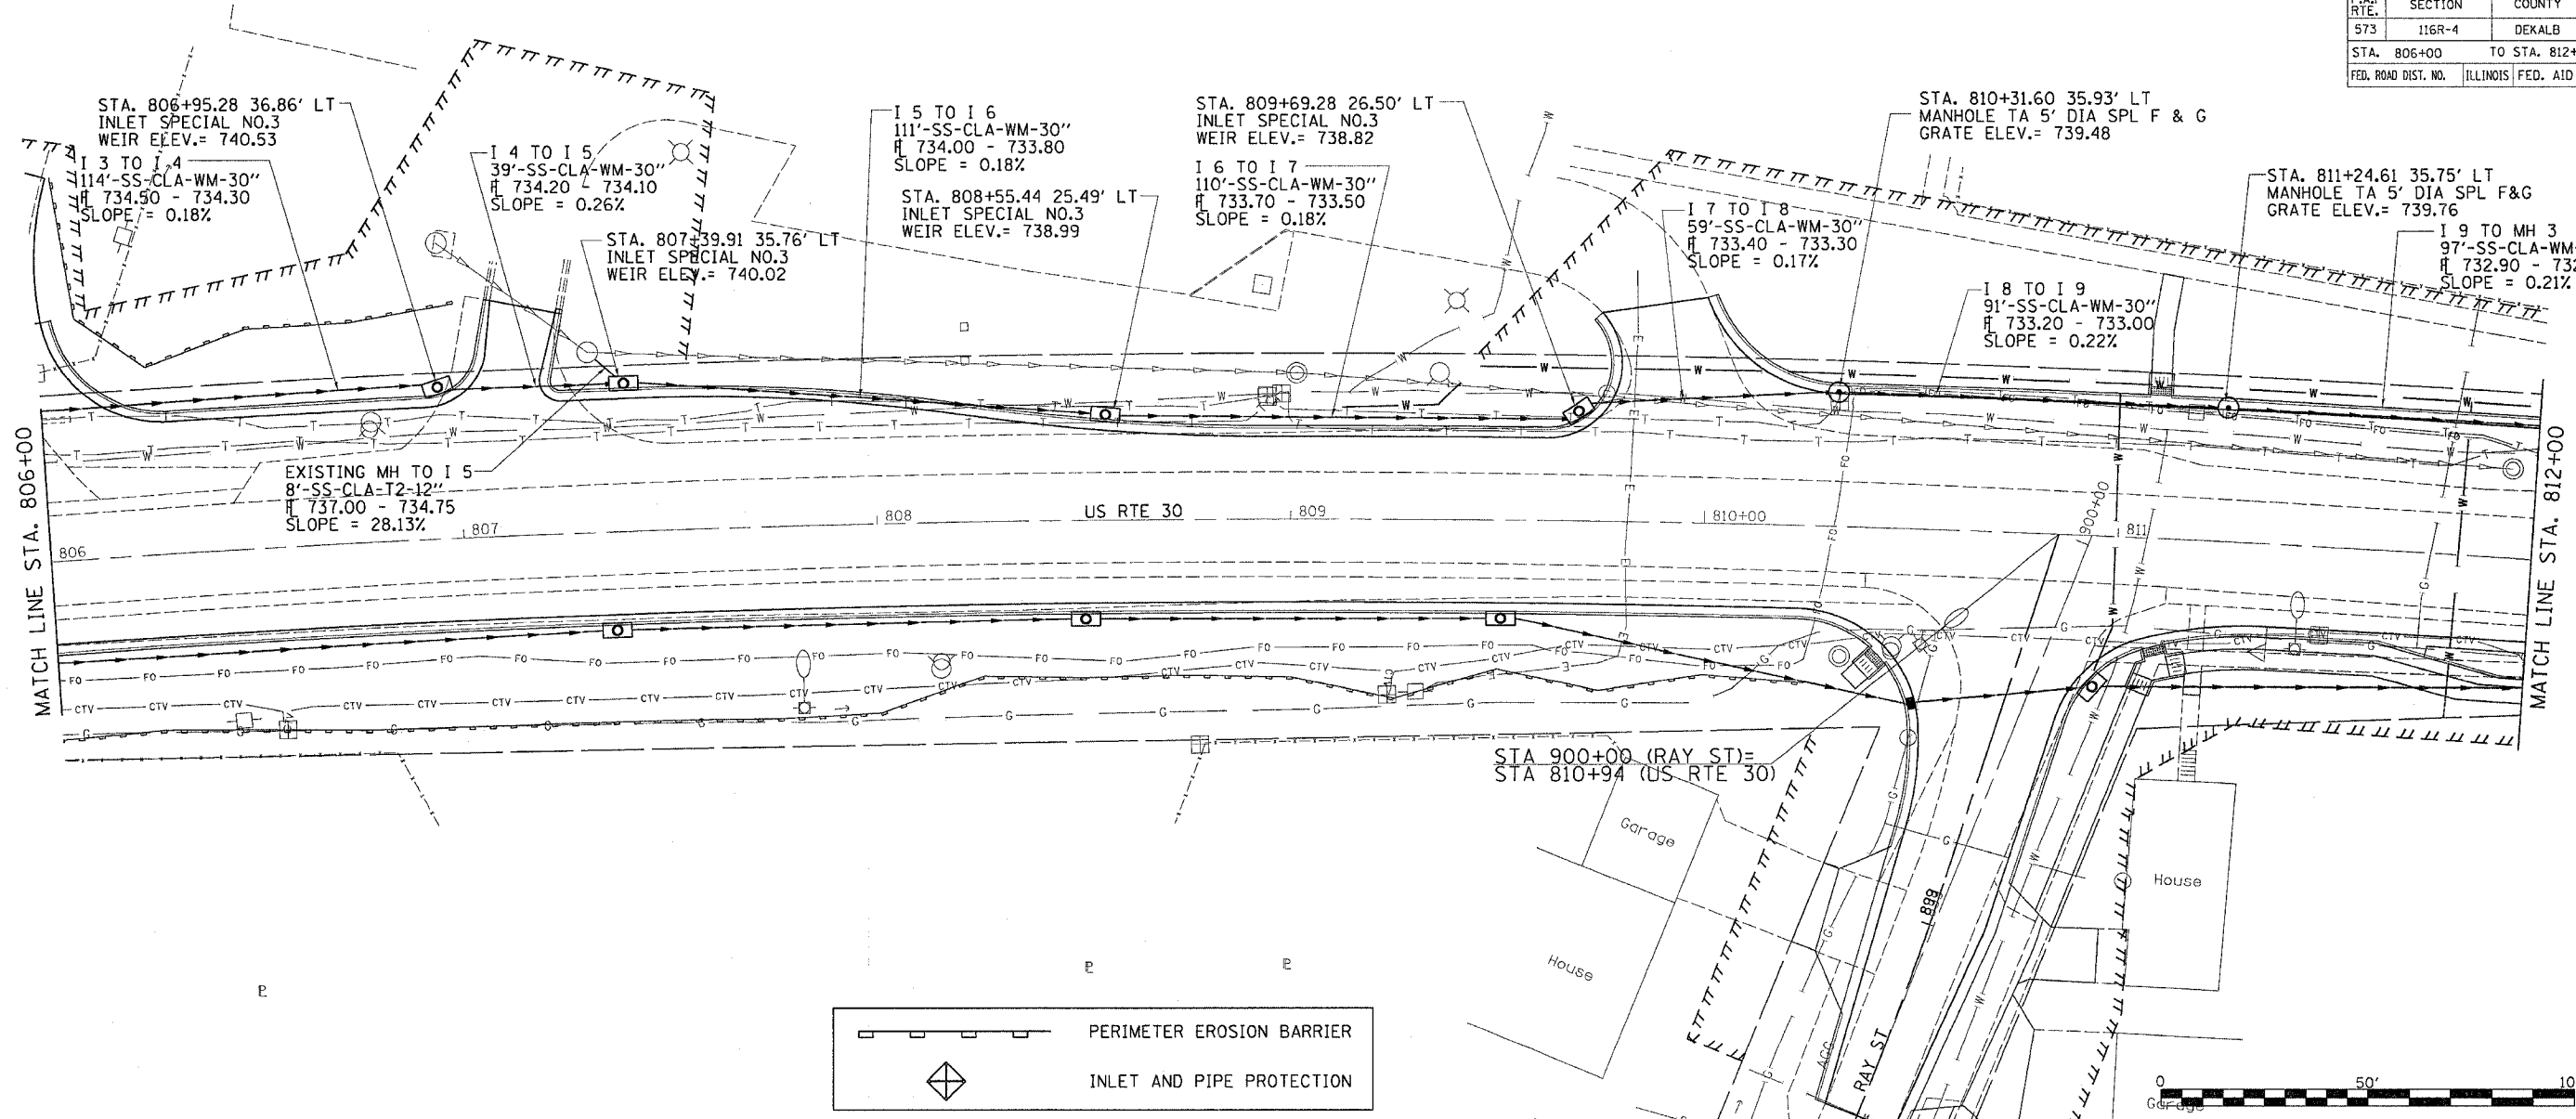

**PLAN**

DATE	
BY	
CHECKED	
DATE	
NO.	

**PROFILE**

DATE	
BY	
CHECKED	
DATE	
NO.	

