

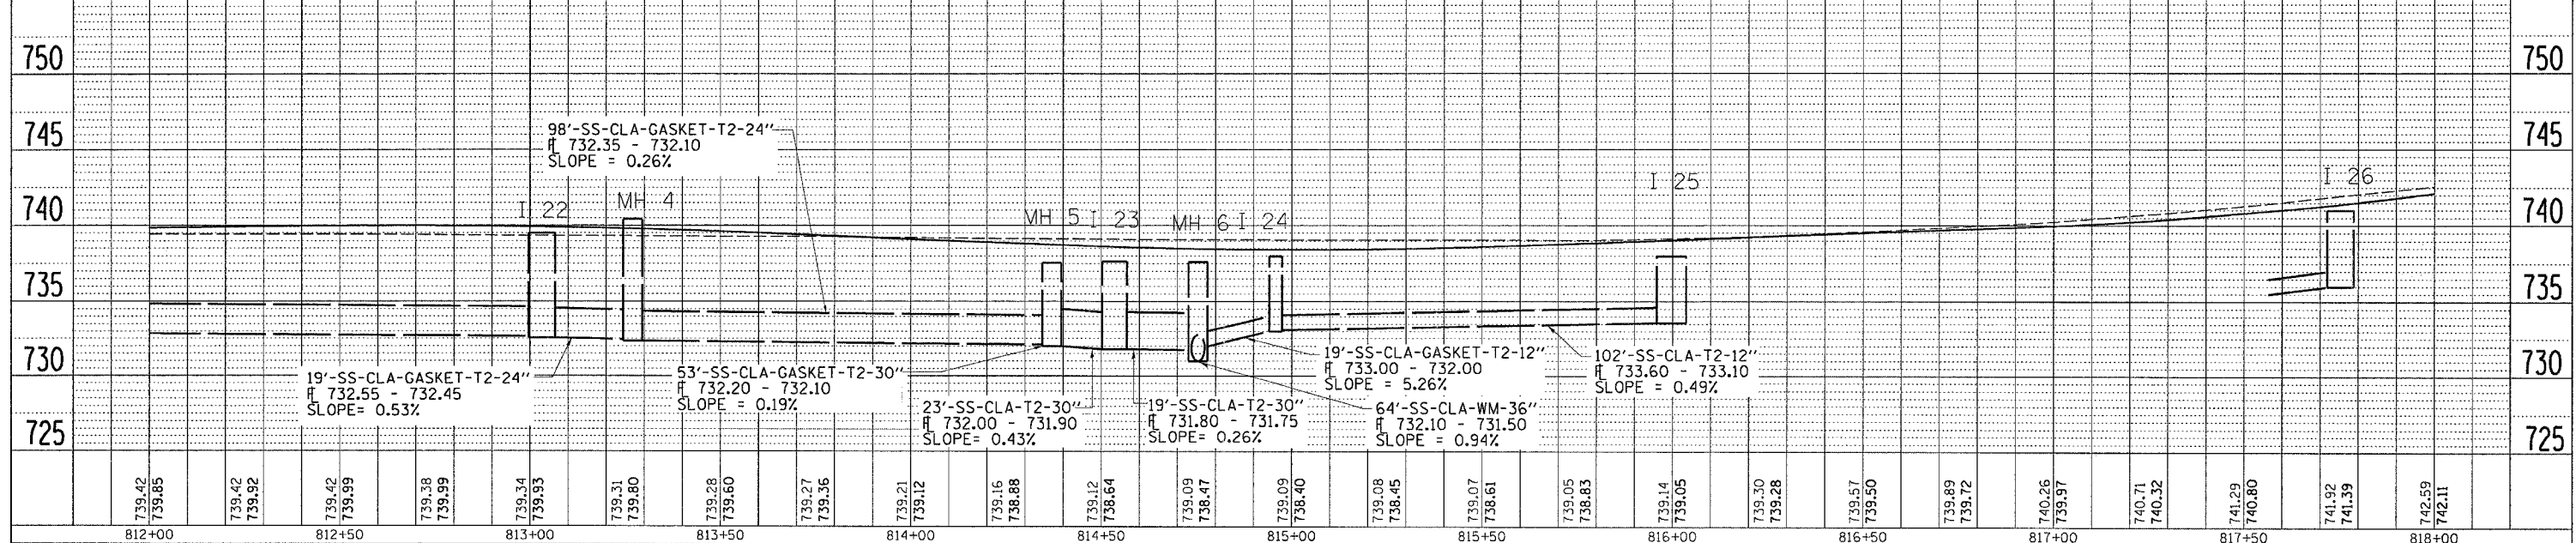


F.A.P. RTE.	SECTION	COUNTY	TOTAL SHEETS	SHEET NO.
573	116R-4	DEKALB	416	118
STA. 812+00		TO STA. 818+00		
FED. ROAD DIST. NO.		ILLINOIS FED. AID PROJECT		

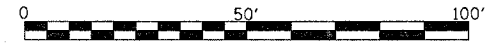

PLAN	REVISIONS	DATE
NO. _____	BY _____	DATE _____
NOTE BOOK NO. _____	BY _____	DATE _____
FILE NAME _____	BY _____	DATE _____

PROFILE	REVISIONS	DATE
NO. _____	BY _____	DATE _____
NOTE BOOK NO. _____	BY _____	DATE _____
STRUCTURE NOTATION _____	BY _____	DATE _____

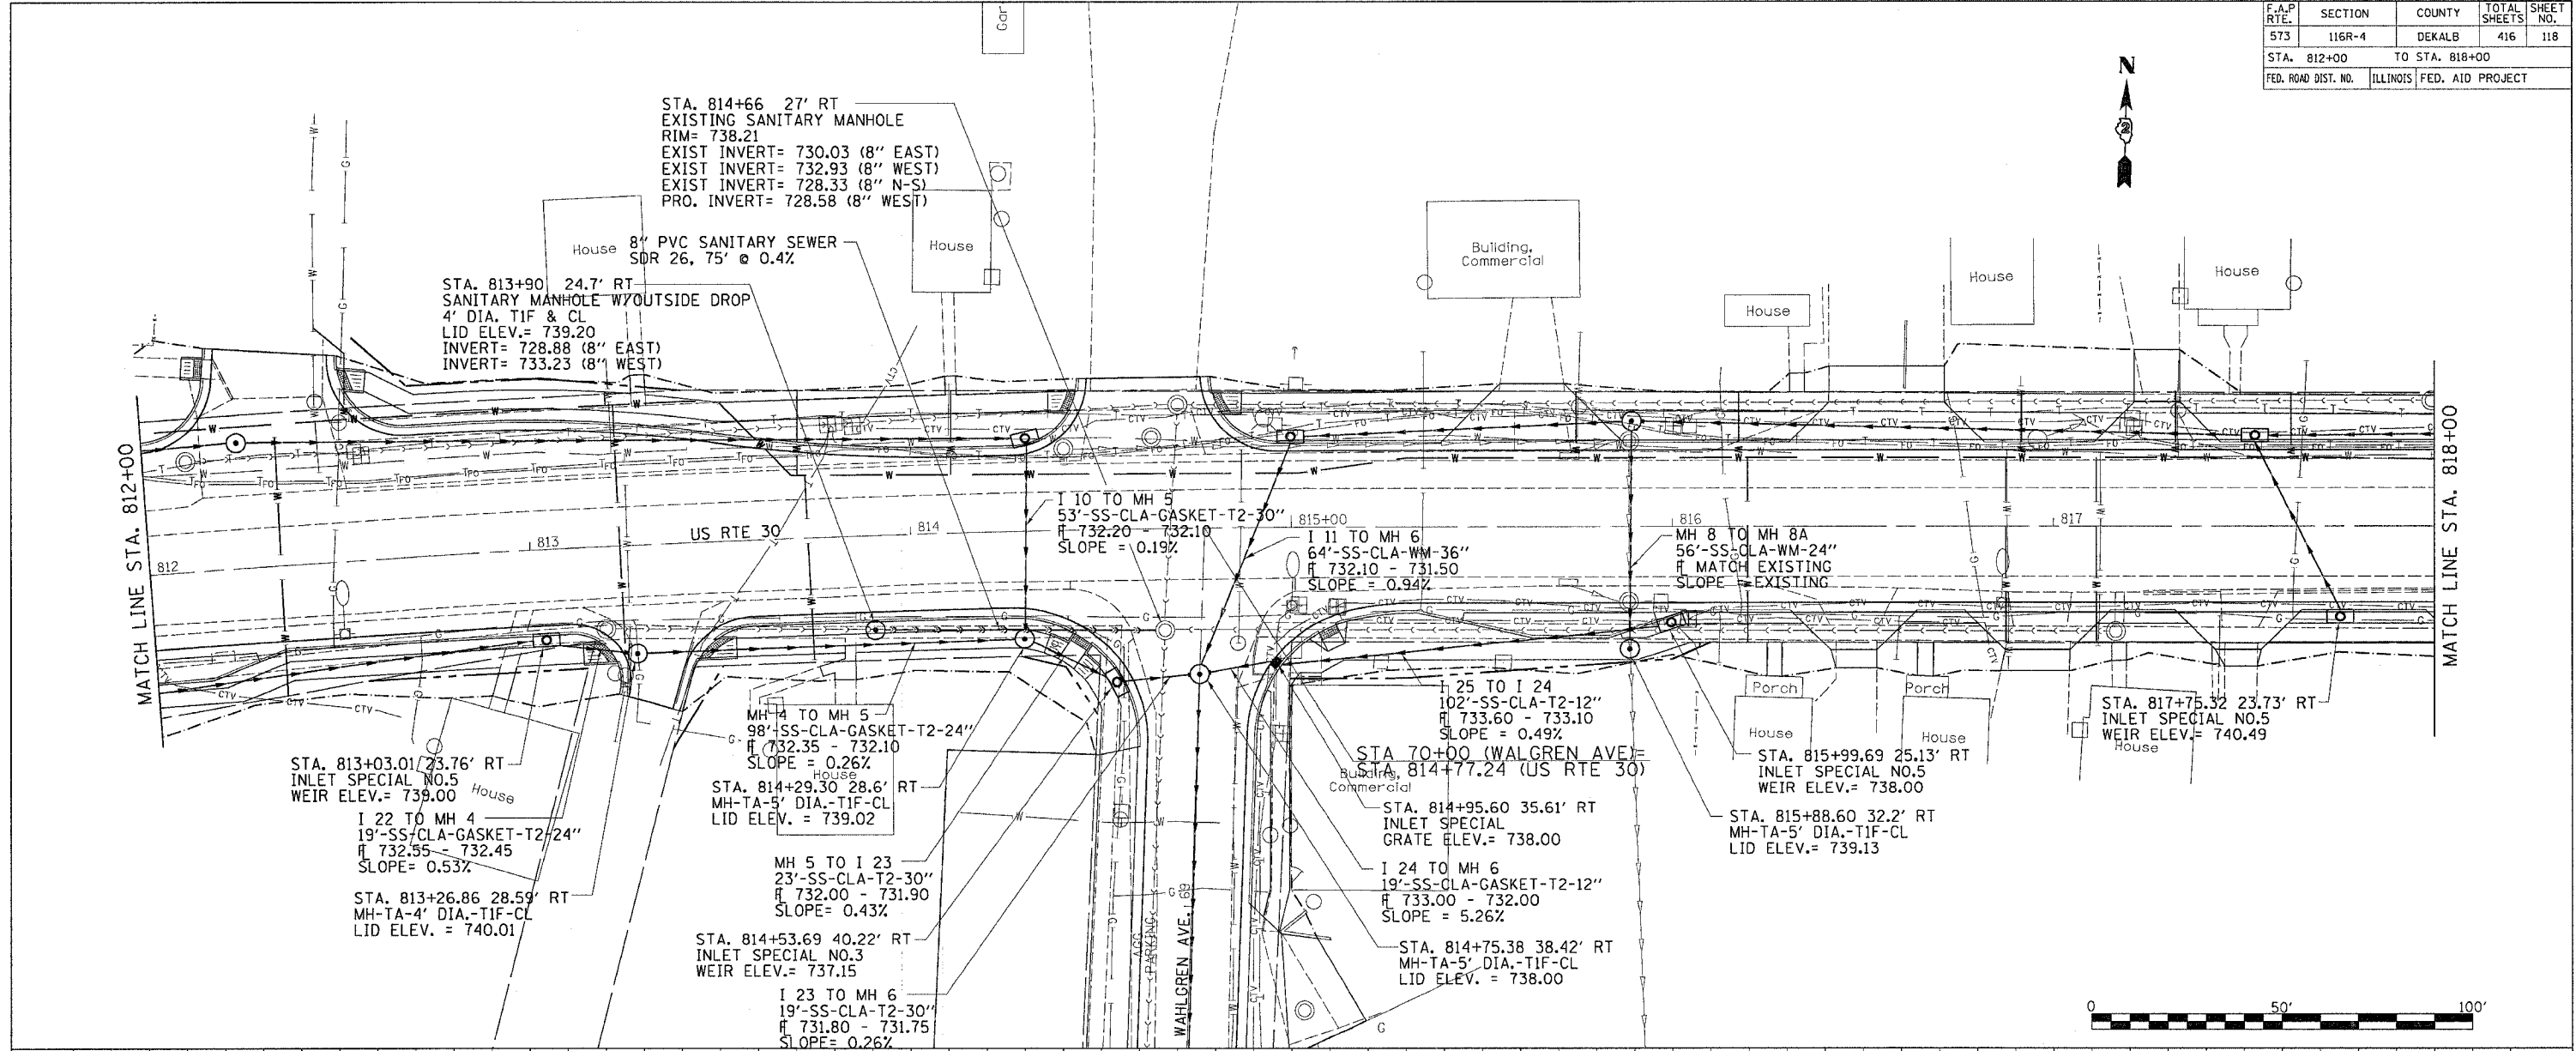

DATE-TIME
 DRN-SPEC
 REFS