

F.A.P. RTE.	SECTION	COUNTY	TOTAL SHEETS	SHEET NO.
573	116R-4	DEKALB	416	126
STA. 859+00		TO STA. 865+00		
FED. ROAD DIST. NO.	ILLINOIS	FED. AID PROJECT		







PLAN

SURVEYED	BY	DATE
PLOTTED		
CHECKED		
NO. _____		

PROFILE

SURVEYED	BY	DATE
PLOTTED		
CHECKED		
NO. _____		

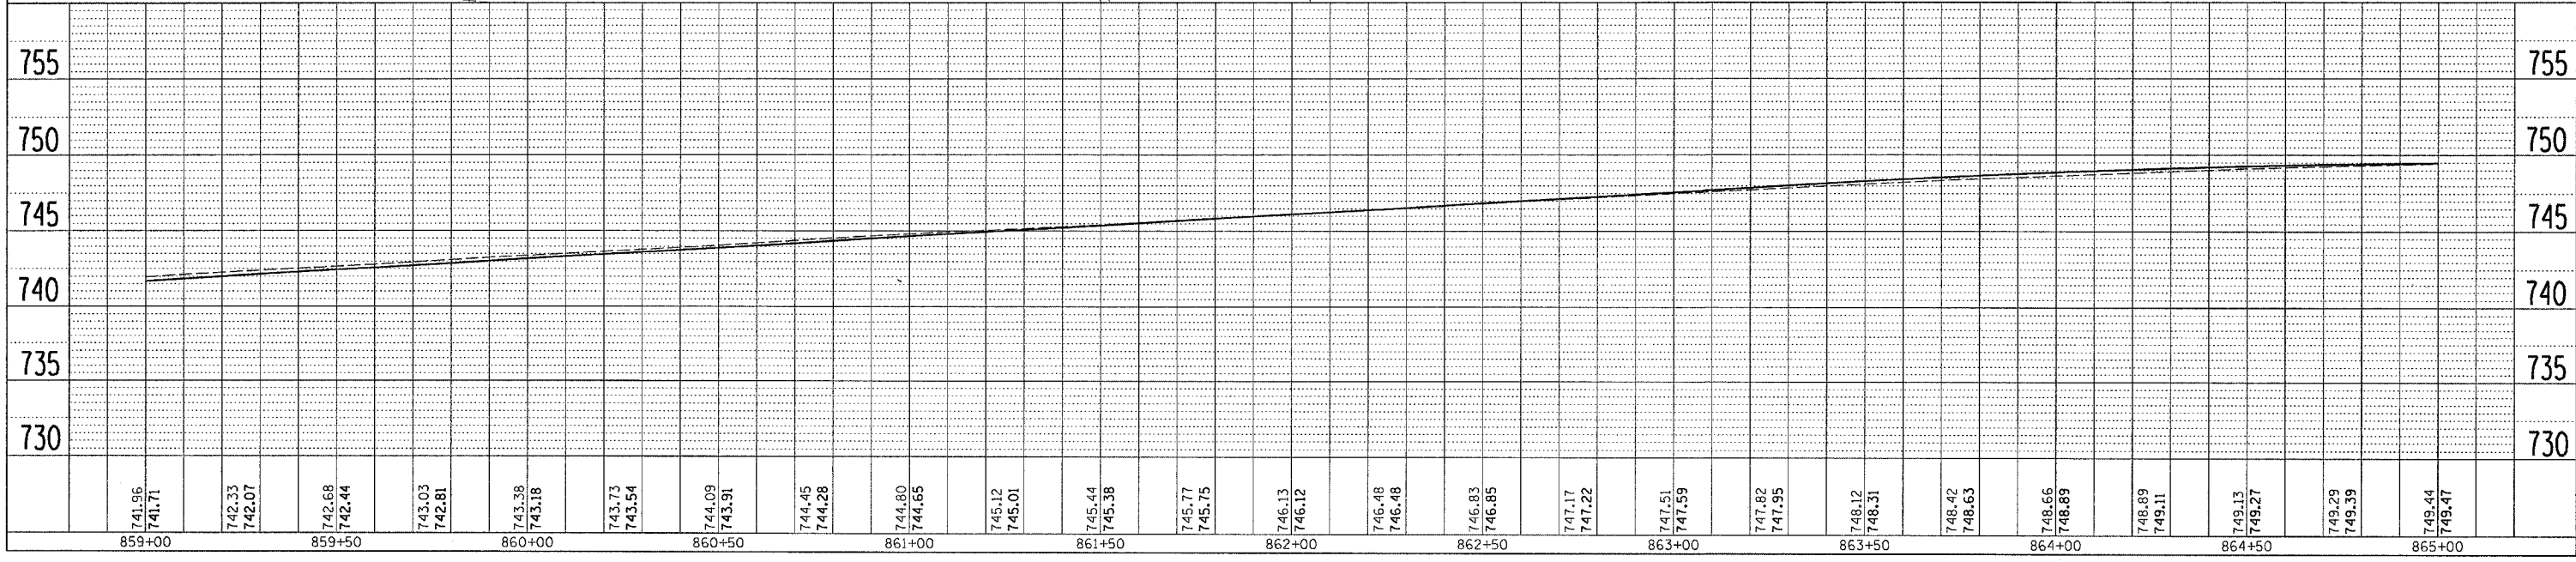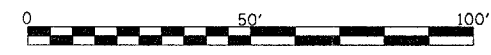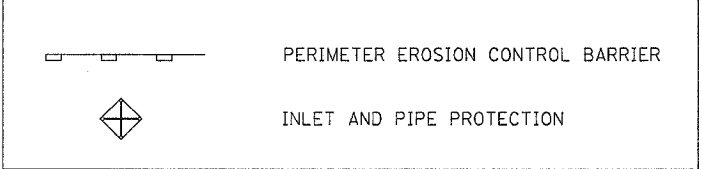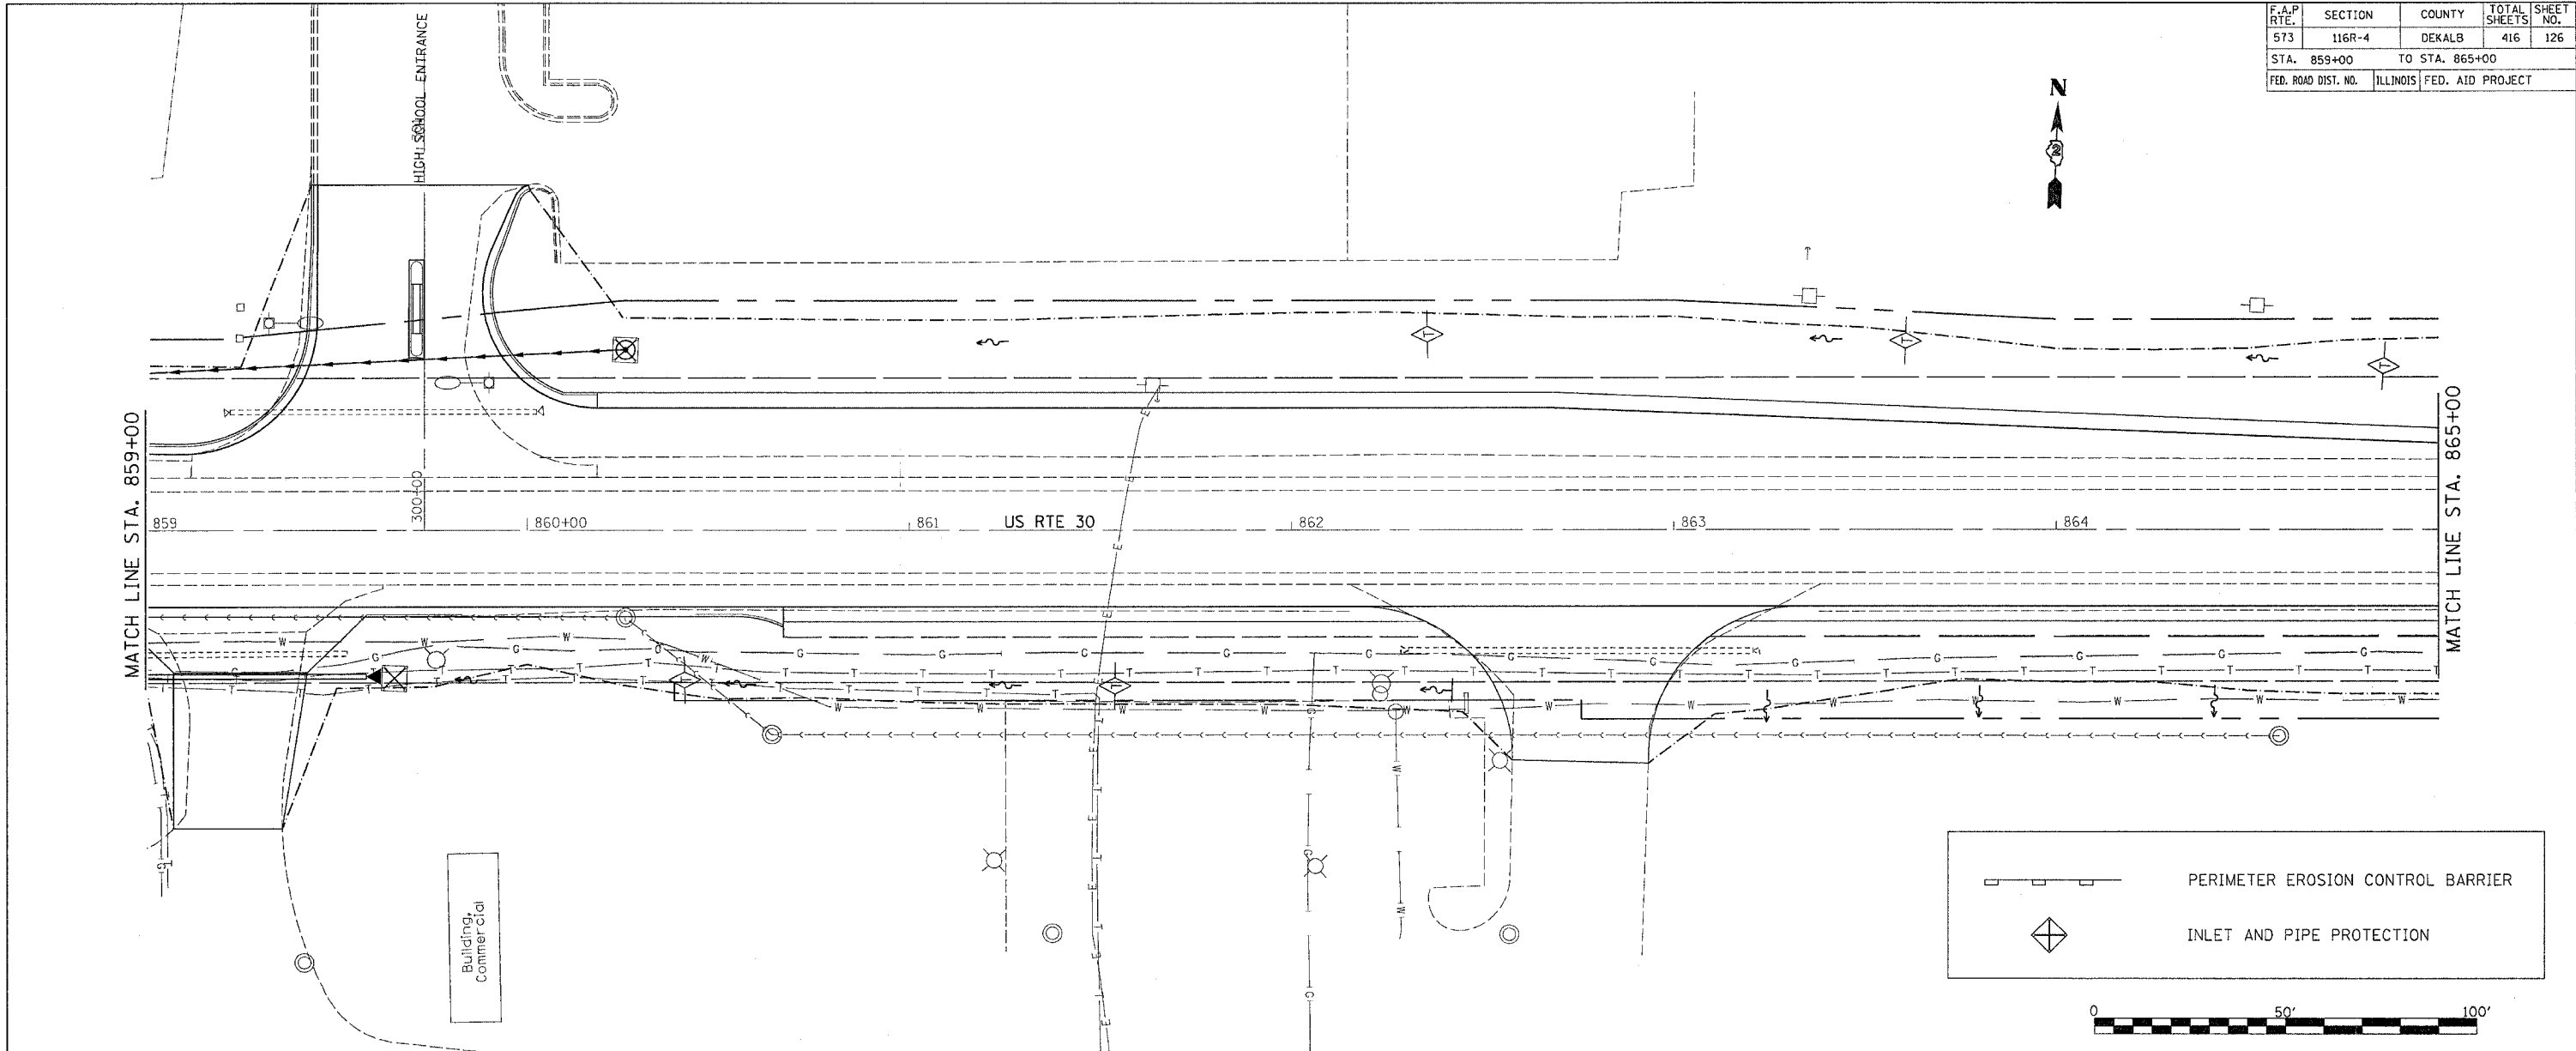

\*DATE-TIME\*  
\*PREF. SPEC\*  
\*REF. 23