
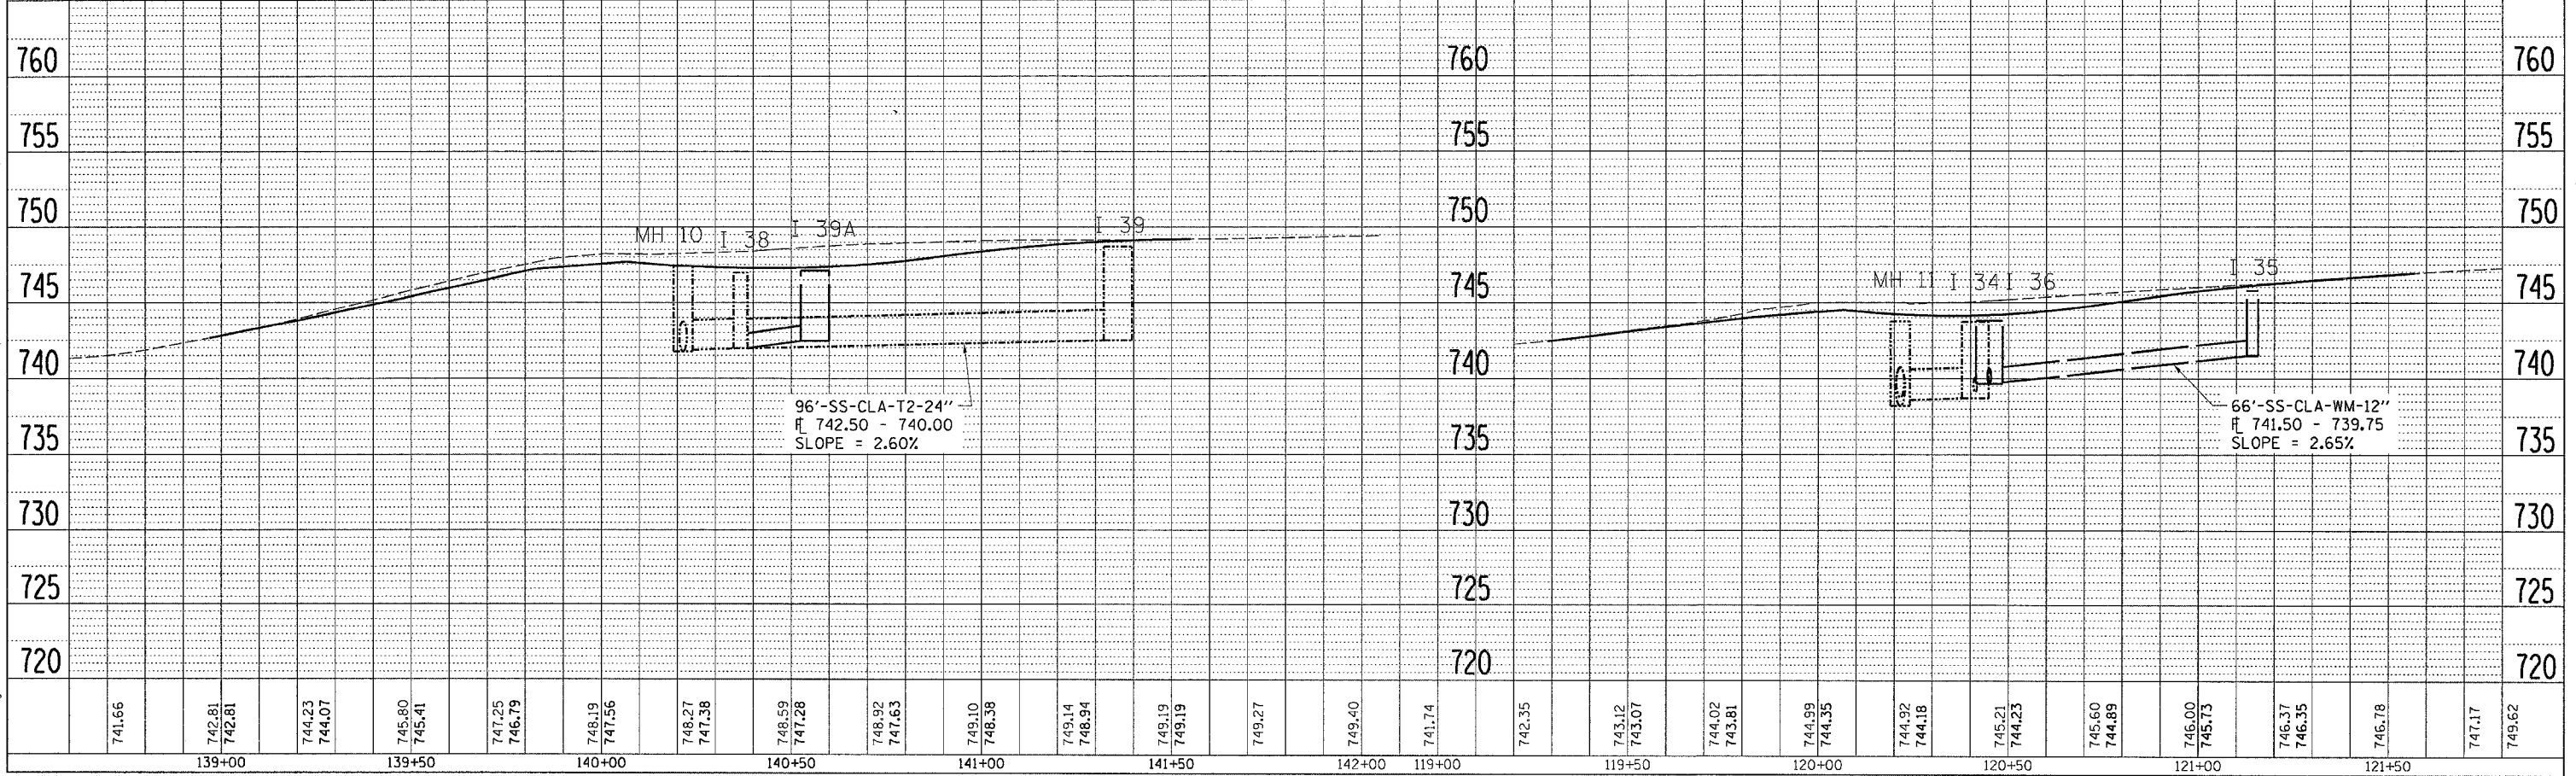


F.A.P. RTE.	SECTION	COUNTY	TOTAL SHEETS	SHEET NO.
573	116R-4	DEKALB	416	132
STA.		TO STA.		
FED. ROAD DIST. NO.		ILLINOIS FED. AID PROJECT		

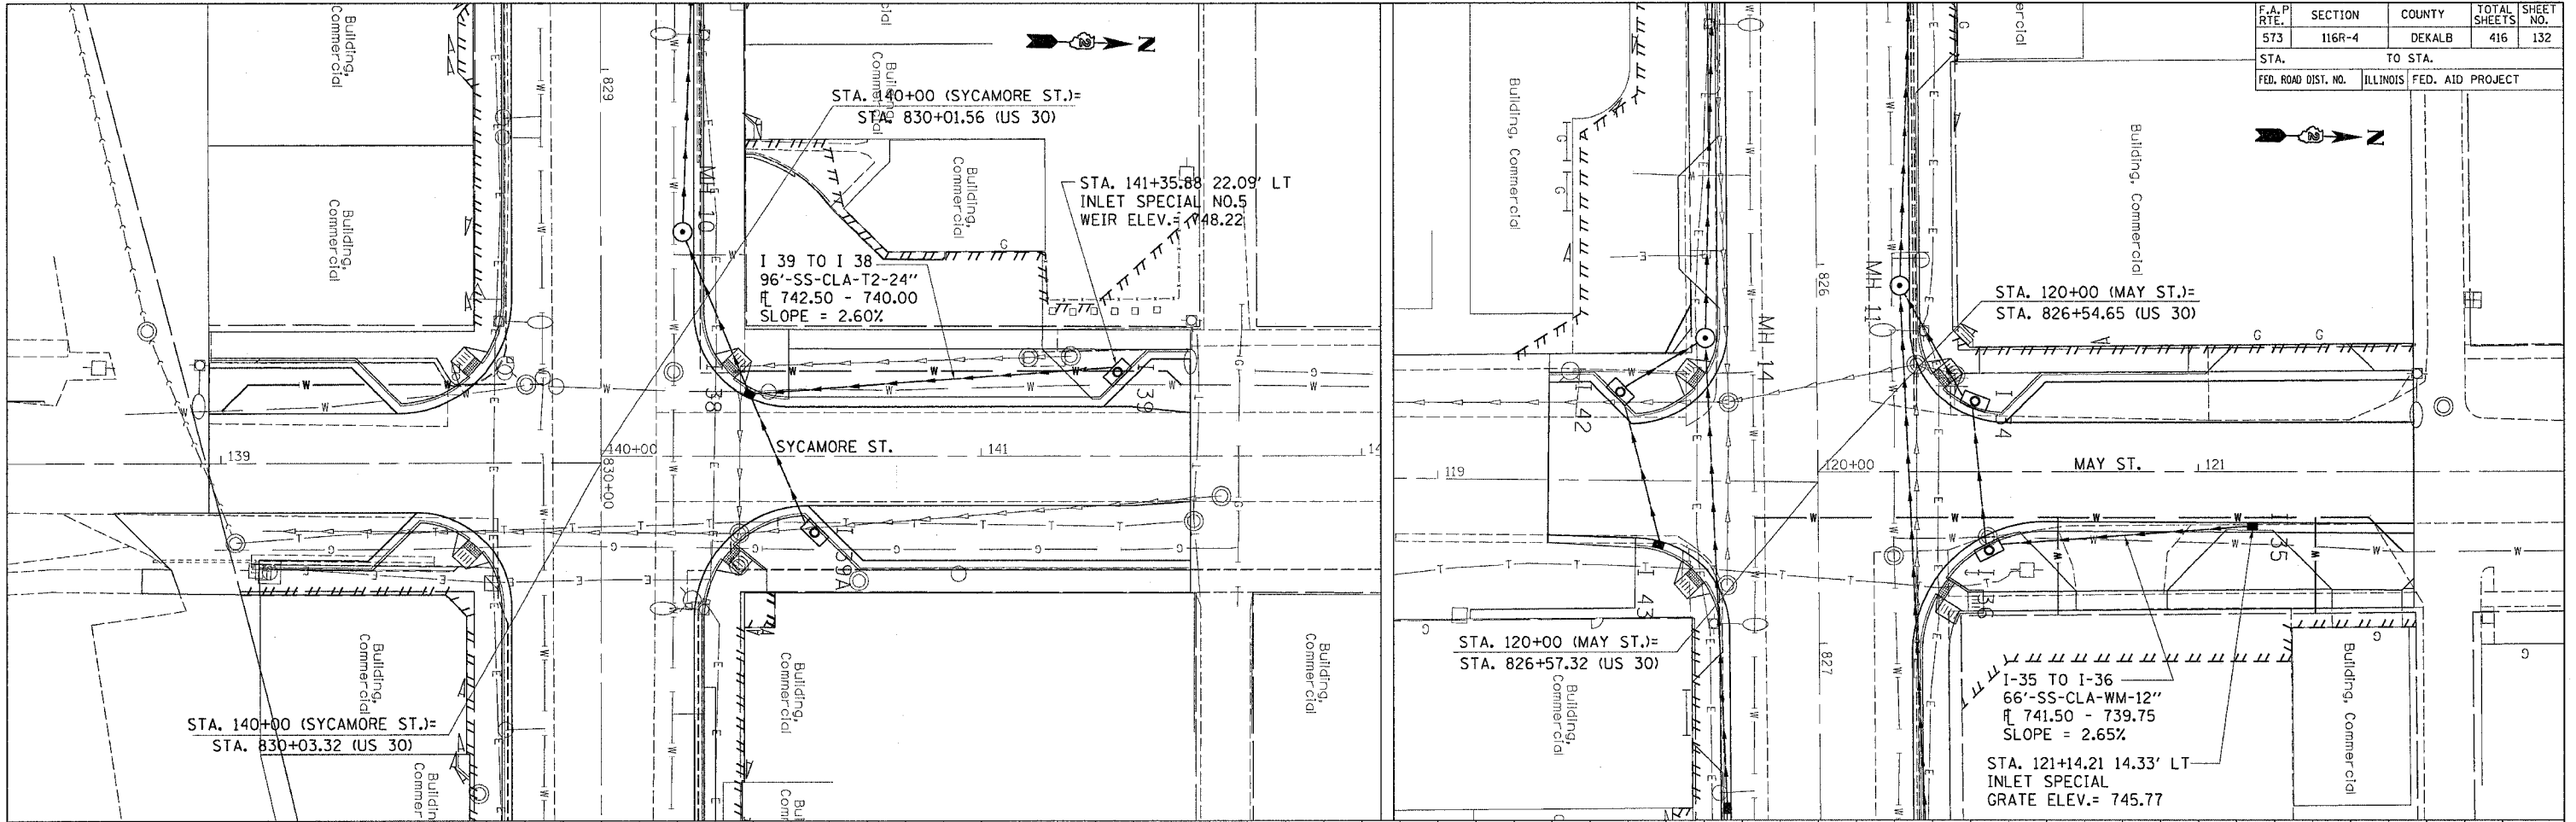

PLAN	DATE
SURVEYED	
PLOTTED	
CHECKED	
BY	
NO.	
CADD FILE NAME	

PROFILE	DATE
SURVEYED	
PLOTTED	
CHECKED	
BY	
NO.	
STRUCTURE NOTATION DRWG	

PLOT DATE = Wed Sep 14 11:45:34 2005
 FILE NAME = C:\pwork\116R-4\116R-4.dwg
 PLOT SCALE = 28.0000 / IN.
 USER NAME = jordanhd