

F.A.P. RTE.	SECTION	COUNTY	TOTAL SHEETS	SHEET NO.
573	116R-4	DEKALB	416	140
STA.		TO STA.		
FED. ROAD DIST. NO.		ILLINOIS FED. AID PROJECT		

PAVEMENT ELEVATIONS

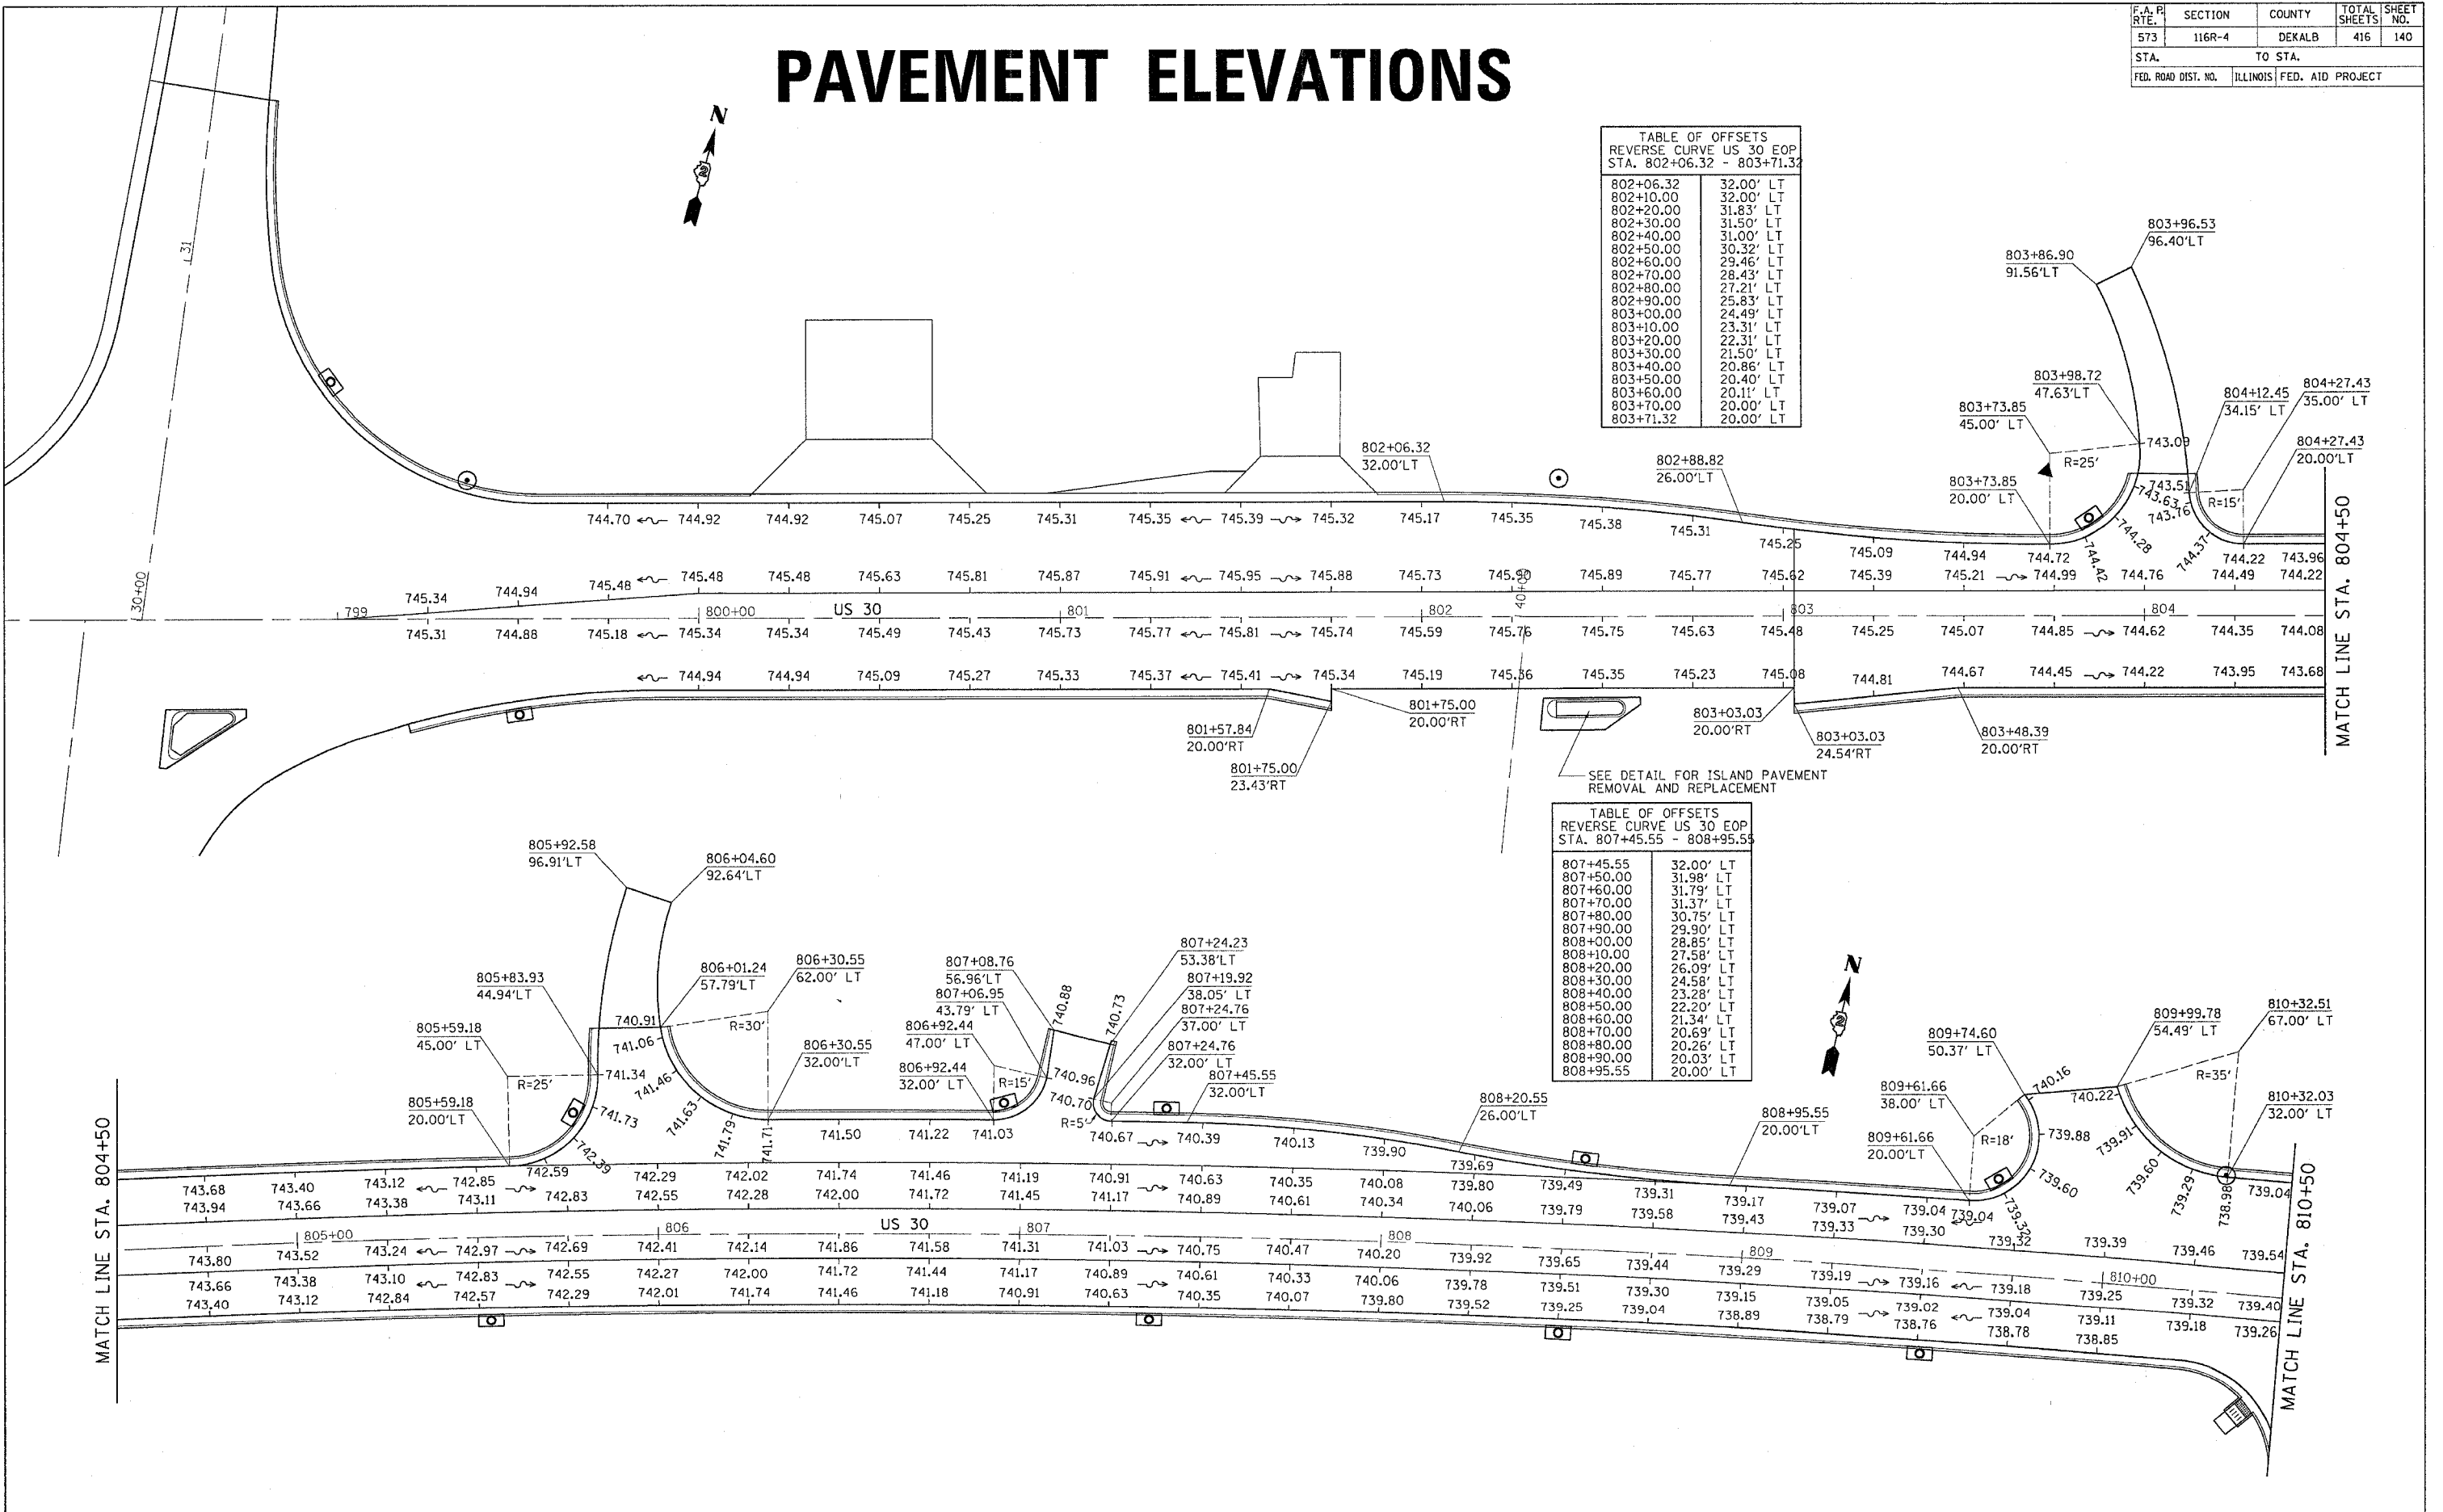


TABLE OF OFFSETS
REVERSE CURVE US 30 EOP
STA. 802+06.32 - 803+71.32

802+06.32	32.00' LT
802+10.00	32.00' LT
802+20.00	31.83' LT
802+30.00	31.50' LT
802+40.00	31.00' LT
802+50.00	30.32' LT
802+60.00	29.46' LT
802+70.00	28.43' LT
802+80.00	27.21' LT
802+90.00	25.83' LT
803+00.00	24.49' LT
803+10.00	23.31' LT
803+20.00	22.31' LT
803+30.00	21.50' LT
803+40.00	20.86' LT
803+50.00	20.40' LT
803+60.00	20.11' LT
803+70.00	20.00' LT
803+71.32	20.00' LT

TABLE OF OFFSETS
REVERSE CURVE US 30 EOP
STA. 807+45.55 - 808+95.55

807+45.55	32.00' LT
807+50.00	31.98' LT
807+60.00	31.79' LT
807+70.00	31.37' LT
807+80.00	30.75' LT
807+90.00	29.90' LT
808+00.00	28.85' LT
808+10.00	27.58' LT
808+20.00	26.09' LT
808+30.00	24.58' LT
808+40.00	23.28' LT
808+50.00	22.20' LT
808+60.00	21.34' LT
808+70.00	20.69' LT
808+80.00	20.26' LT
808+90.00	20.03' LT
808+95.55	20.00' LT



SEE DETAIL FOR ISLAND PAVEMENT REMOVAL AND REPLACEMENT

DATE-TIME*
DDM-SEC*
REF REF REF