

F.A. P. RTE.	SECTION	COUNTY	TOTAL SHEETS	SHEET NO.
573	116R-4	DEKALB	416	141
STA.		TO STA.		
FED. ROAD DIST. NO.		ILLINOIS		FED. AID PROJECT

PAVEMENT ELEVATIONS


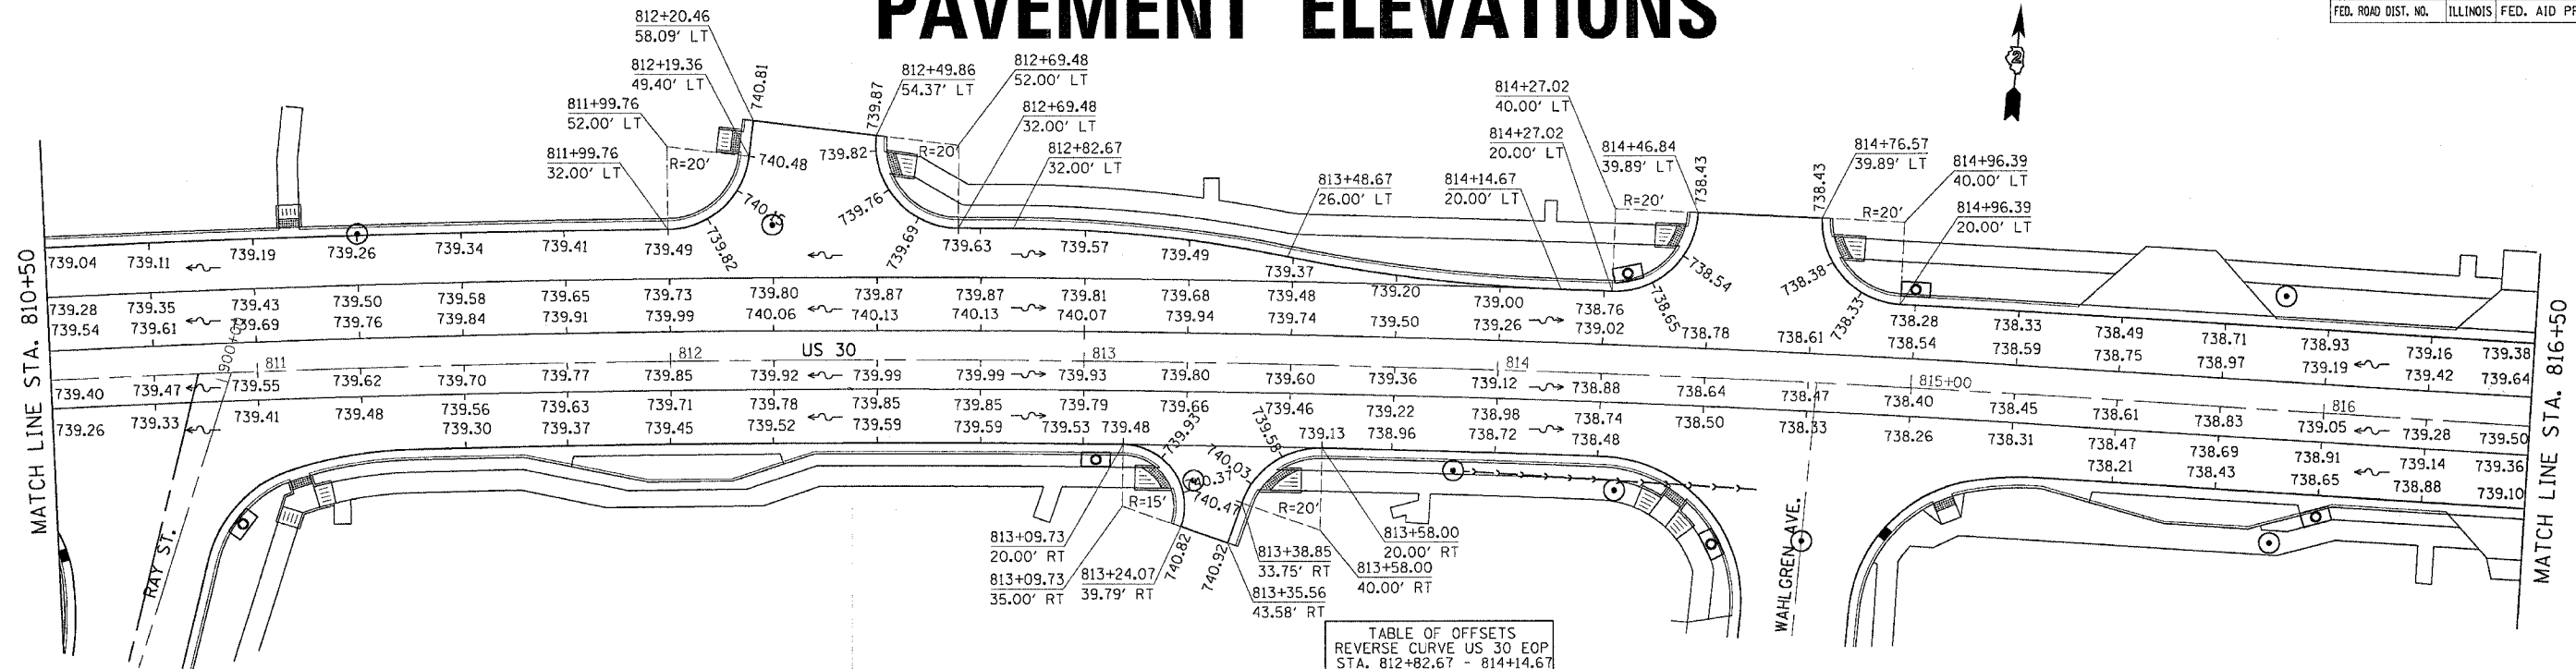


TABLE OF OFFSETS
REVERSE CURVE US 30 EOP
STA. 812+82.67 - 814+14.67

812+82.67	32.00' LT
812+90.00	31.93' LT
813+00.00	31.59' LT
813+10.00	30.98' LT
813+20.00	30.10' LT
813+30.00	28.93' LT
813+40.00	27.48' LT
813+50.00	25.76' LT
813+60.00	24.11' LT
813+70.00	22.74' LT
813+80.00	21.65' LT
813+90.00	20.83' LT
814+00.00	20.30' LT
814+10.00	20.00' LT
814+14.67	20.00' LT

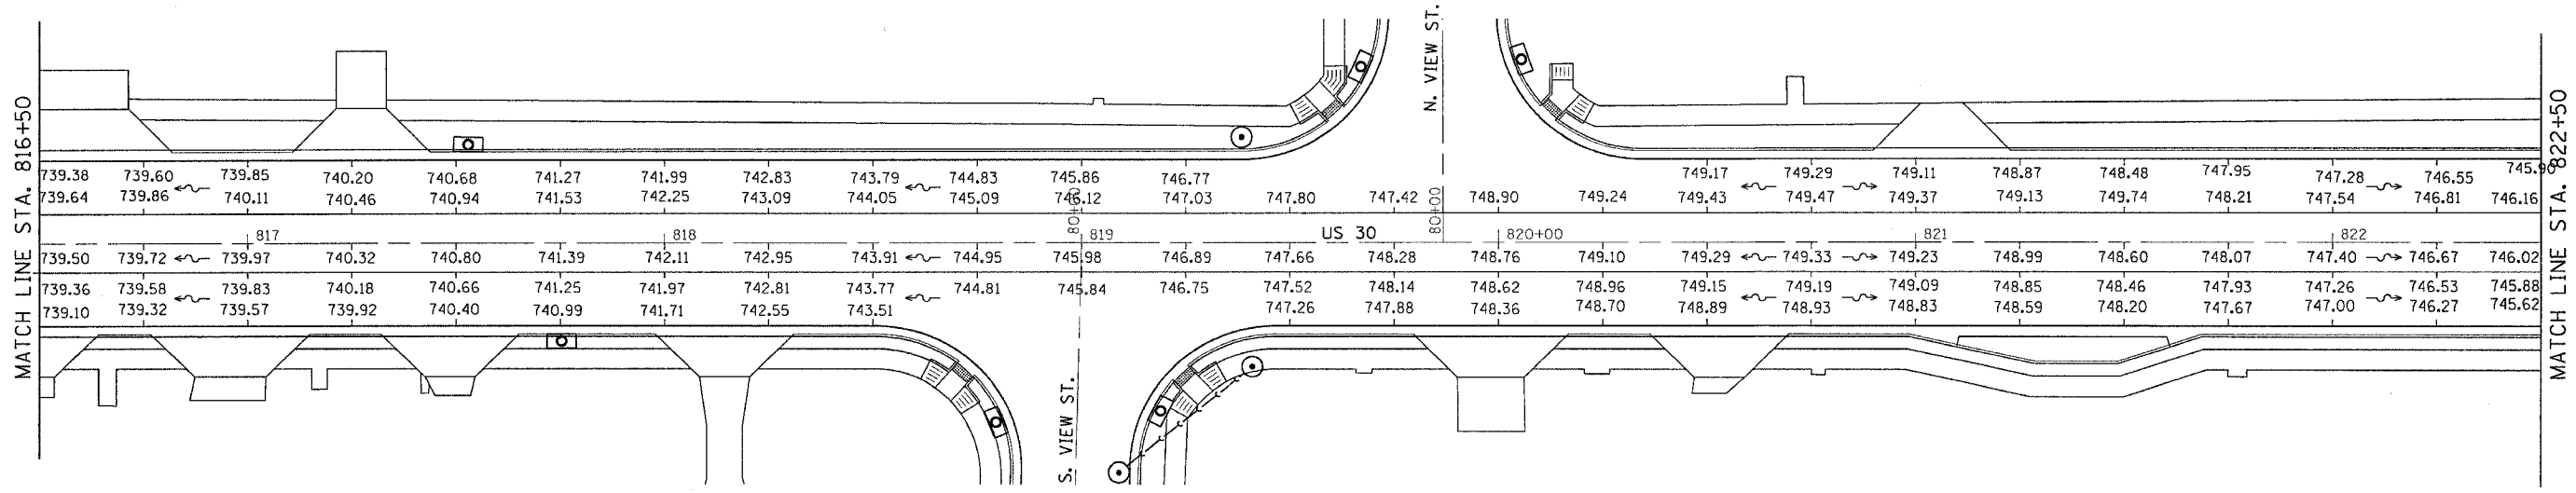

DATE-TIME
LOGN-SPEC
REF
REF
REF